




1 ENLARGED SITE PLAN
SCALE : 1" = 20'-0"

0 8' 16' 32'
SCALE: 1/16" = 1'-0"

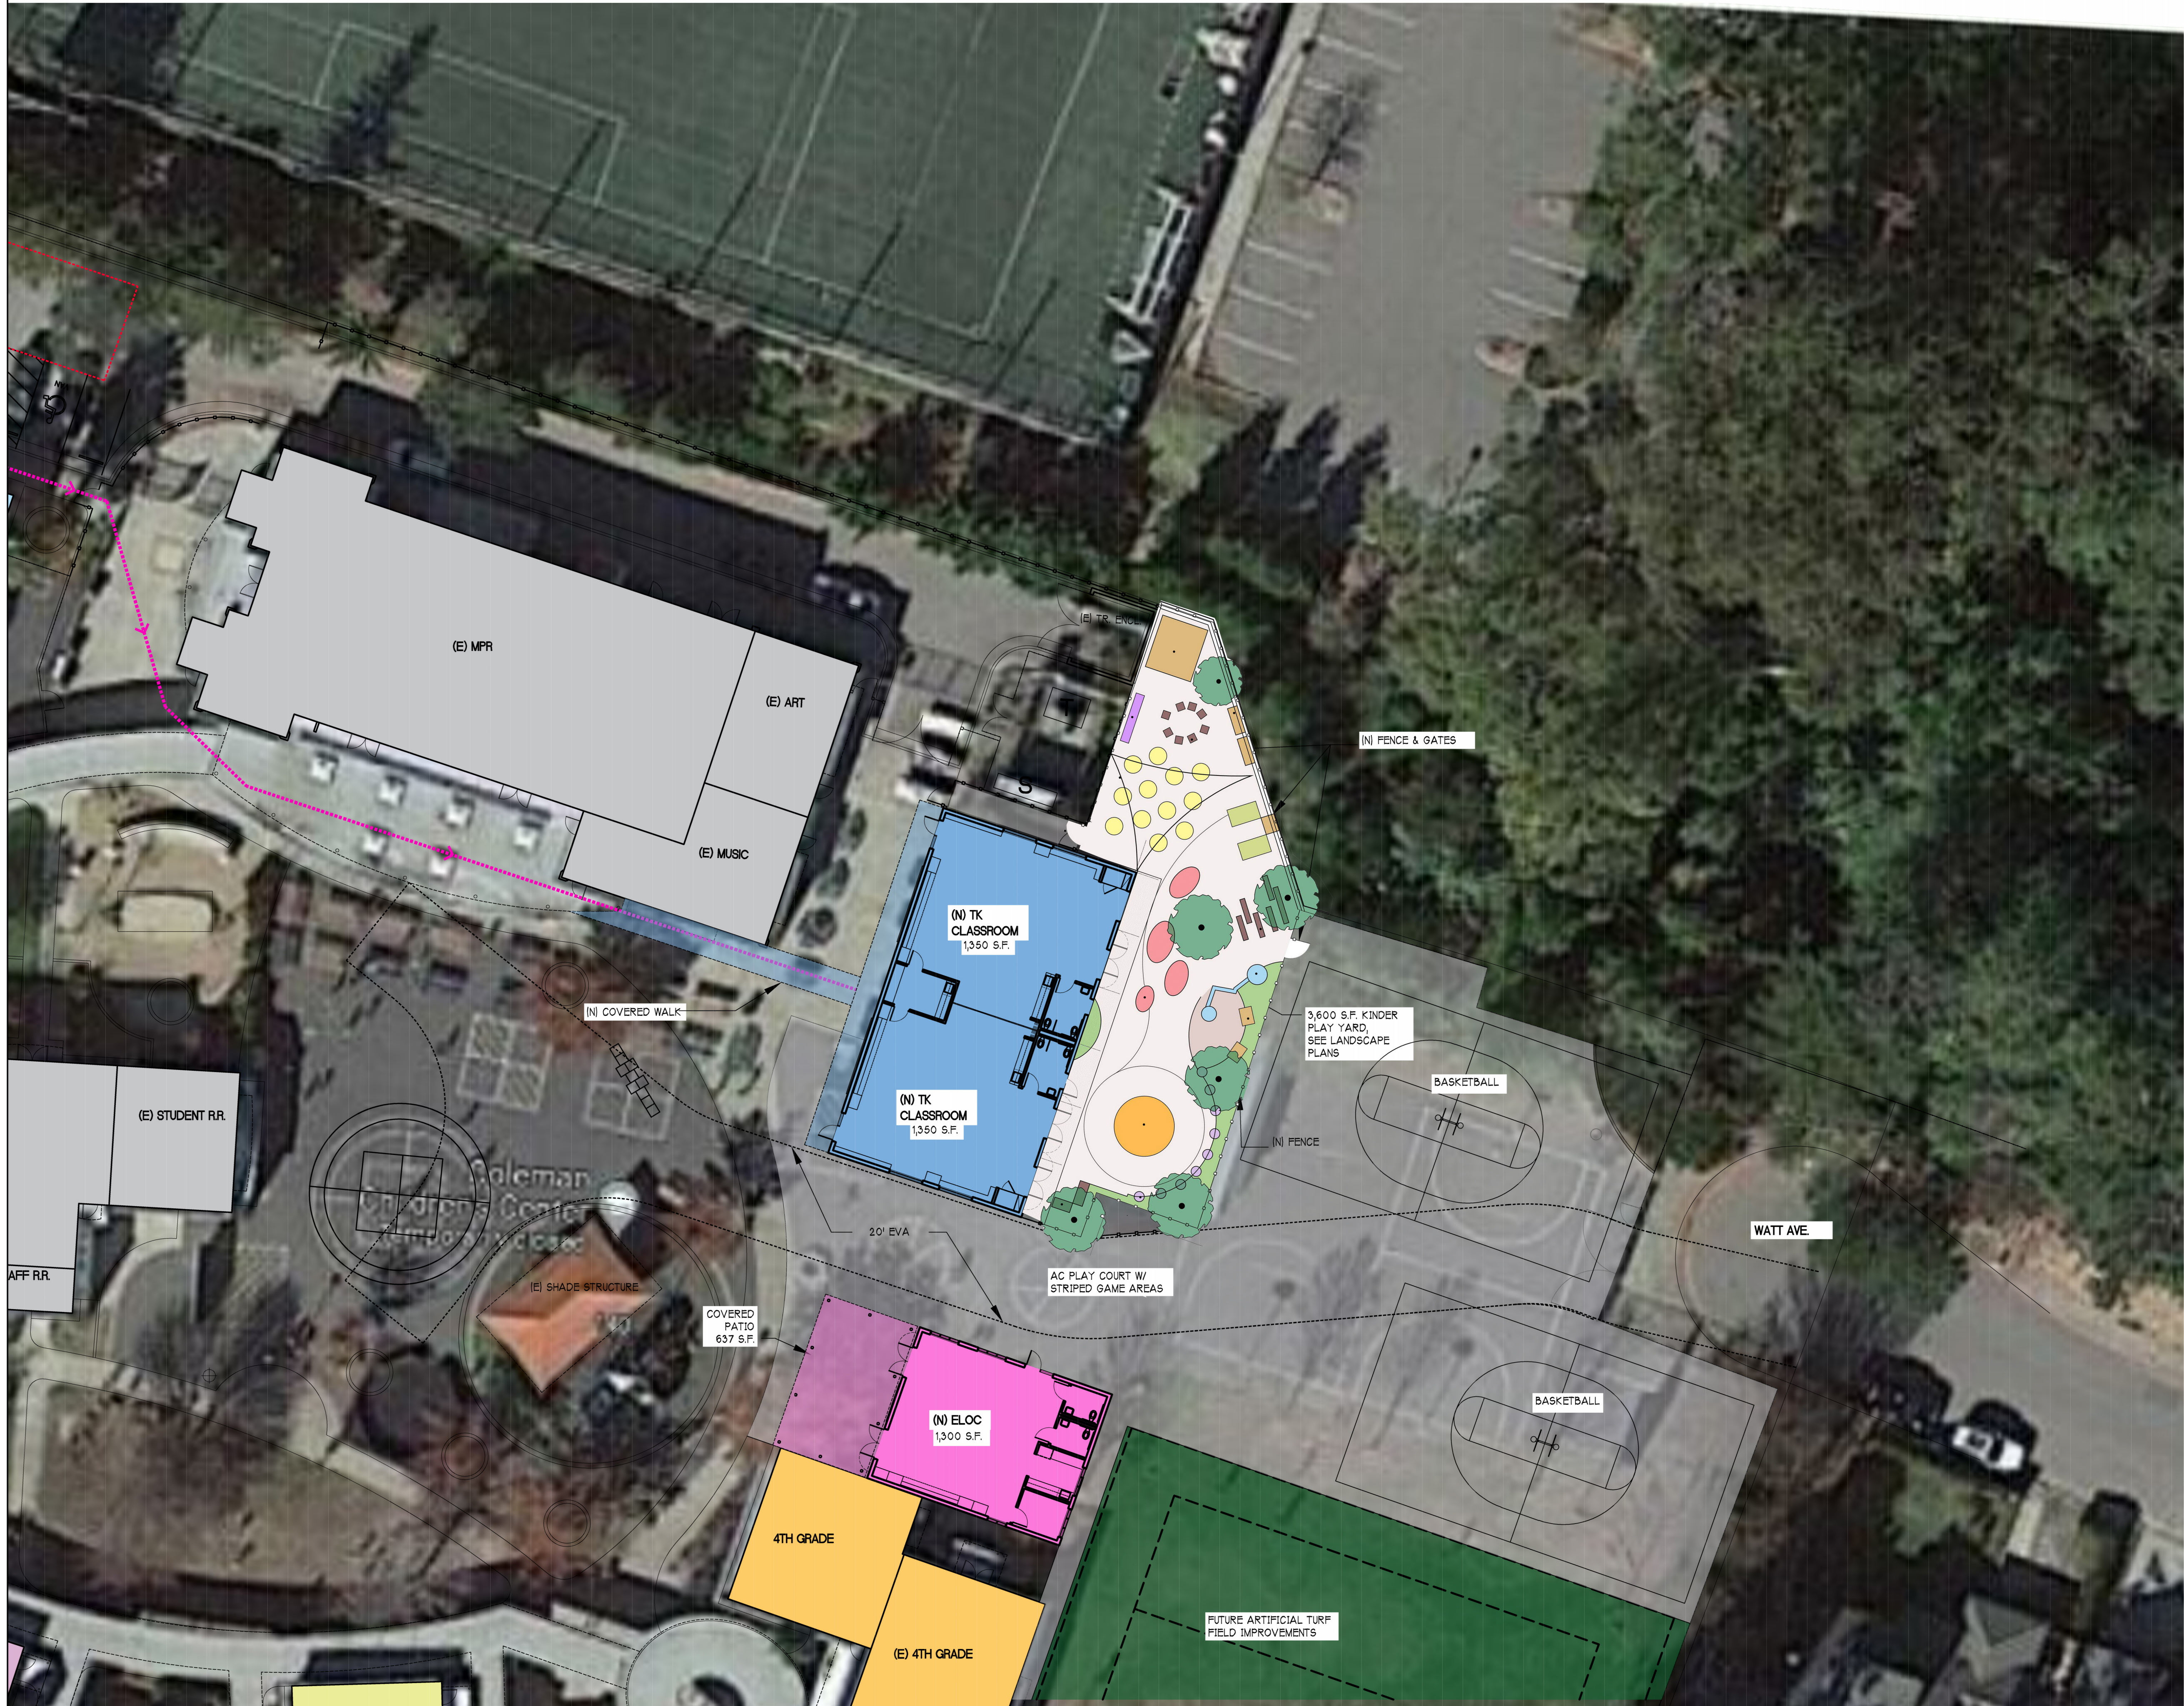

**COLEMAN
ELEMENTARY
TK CLASSROOM &
ELOC BUILDINGS**



SAN RAFAEL, CA

JOB NO. 23007
DRAWN AF
CHECKED
JOB CAPTAIN
DATE
50% SD 06/08/23
50% SD R1 06/30/23

DRAWING TITLE
**ENLARGED
SITE PLAN**

SCALE AS NOTED

A1.1
COPYRIGHT © 2021 HKIT ARCHITECTS

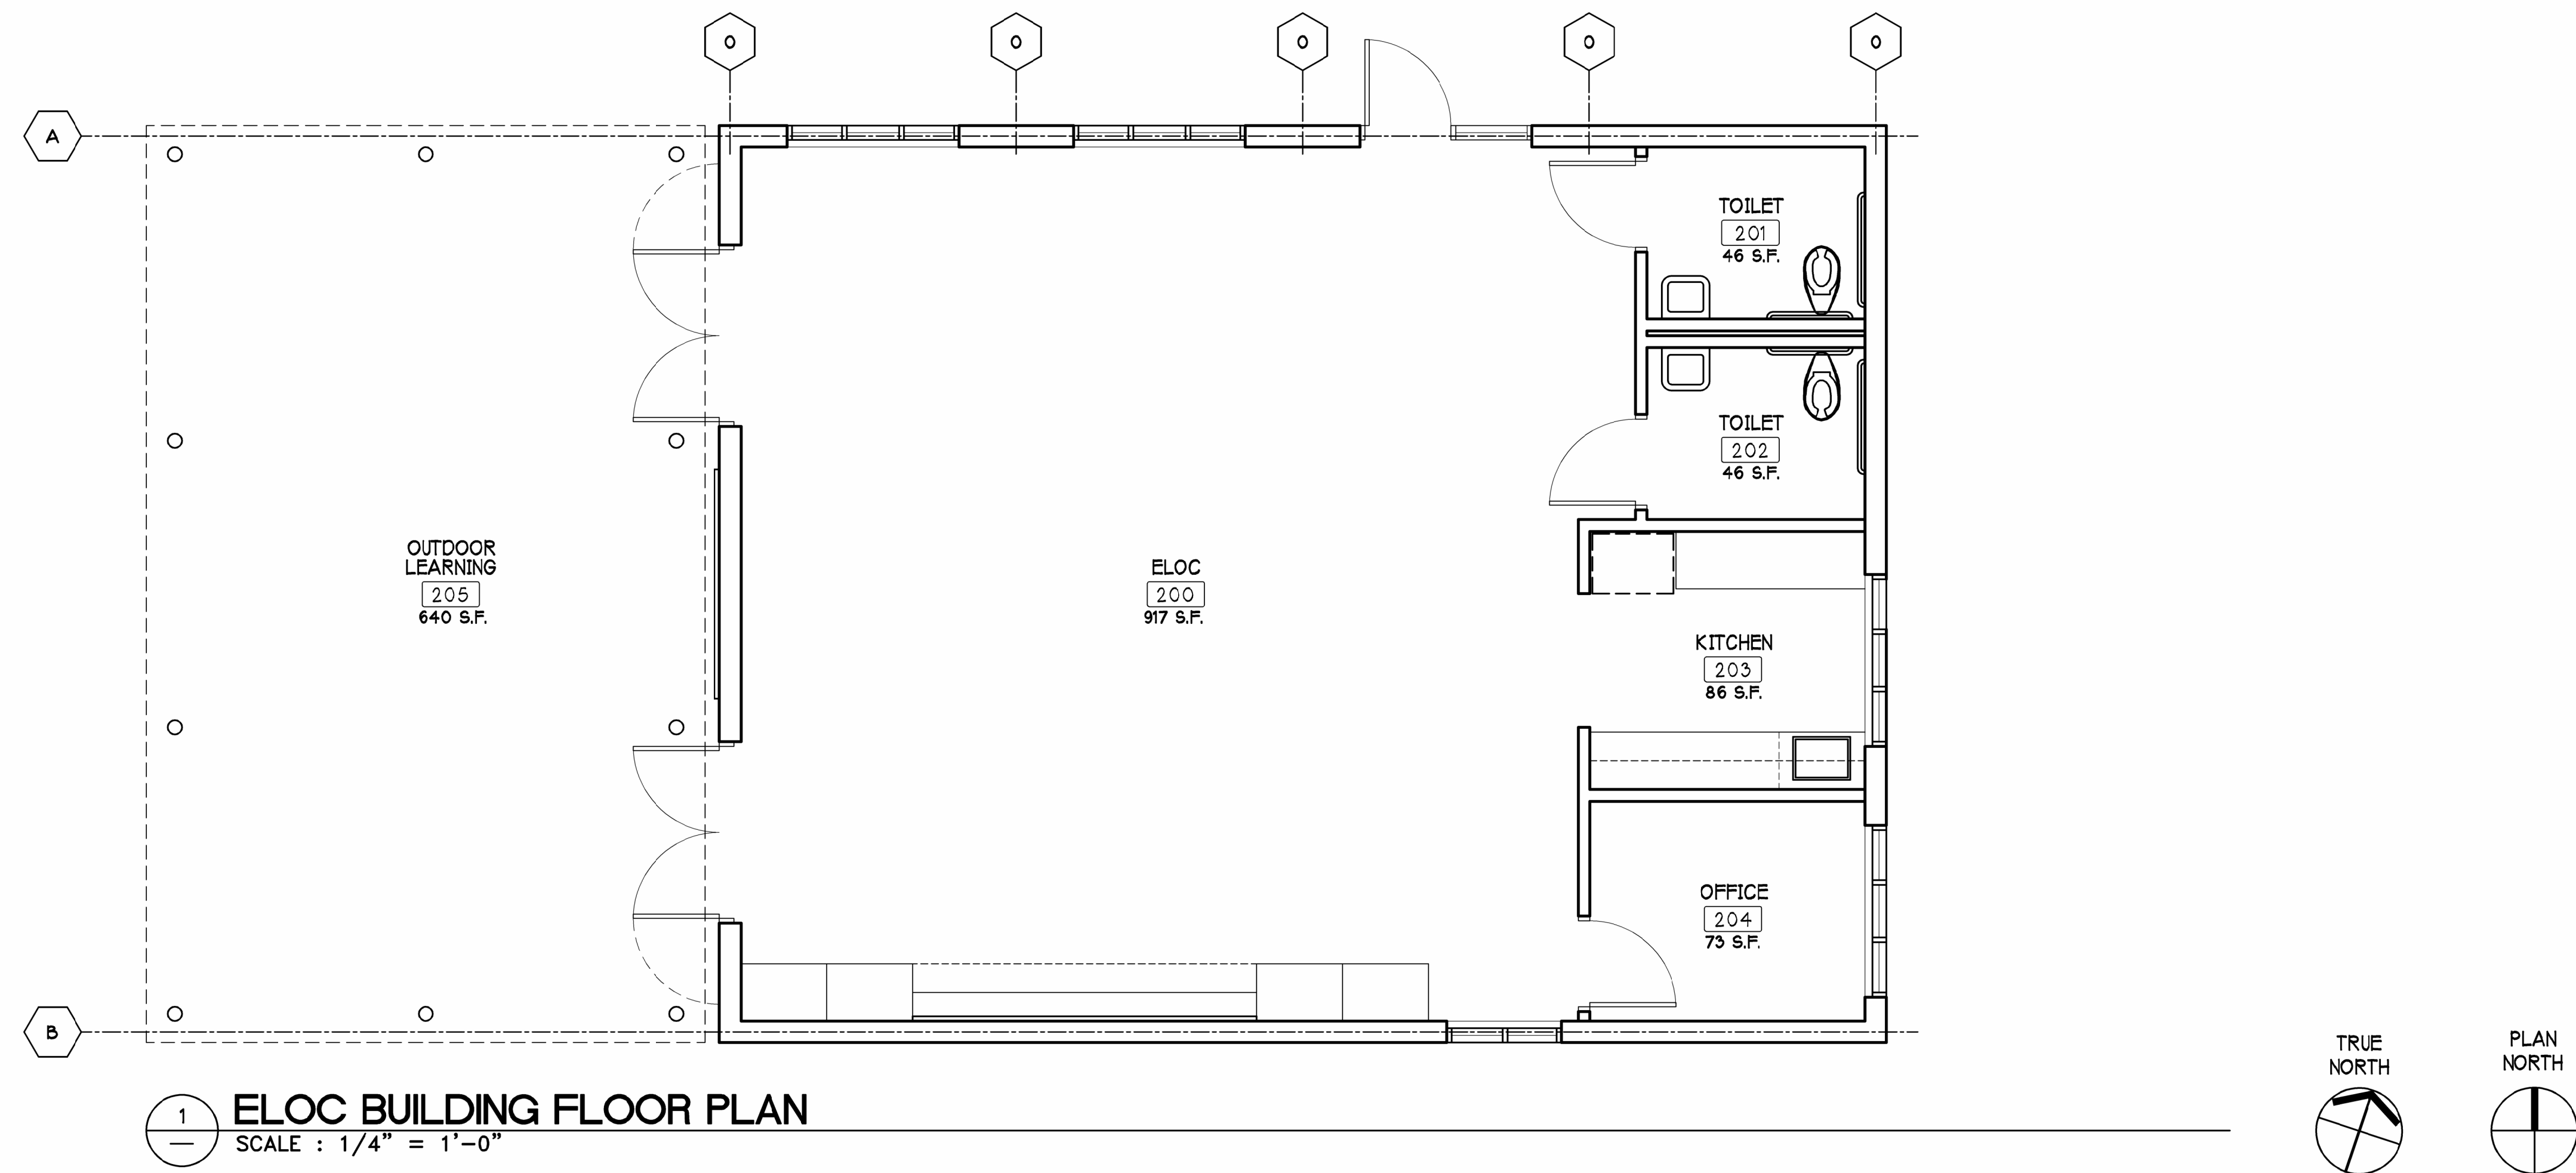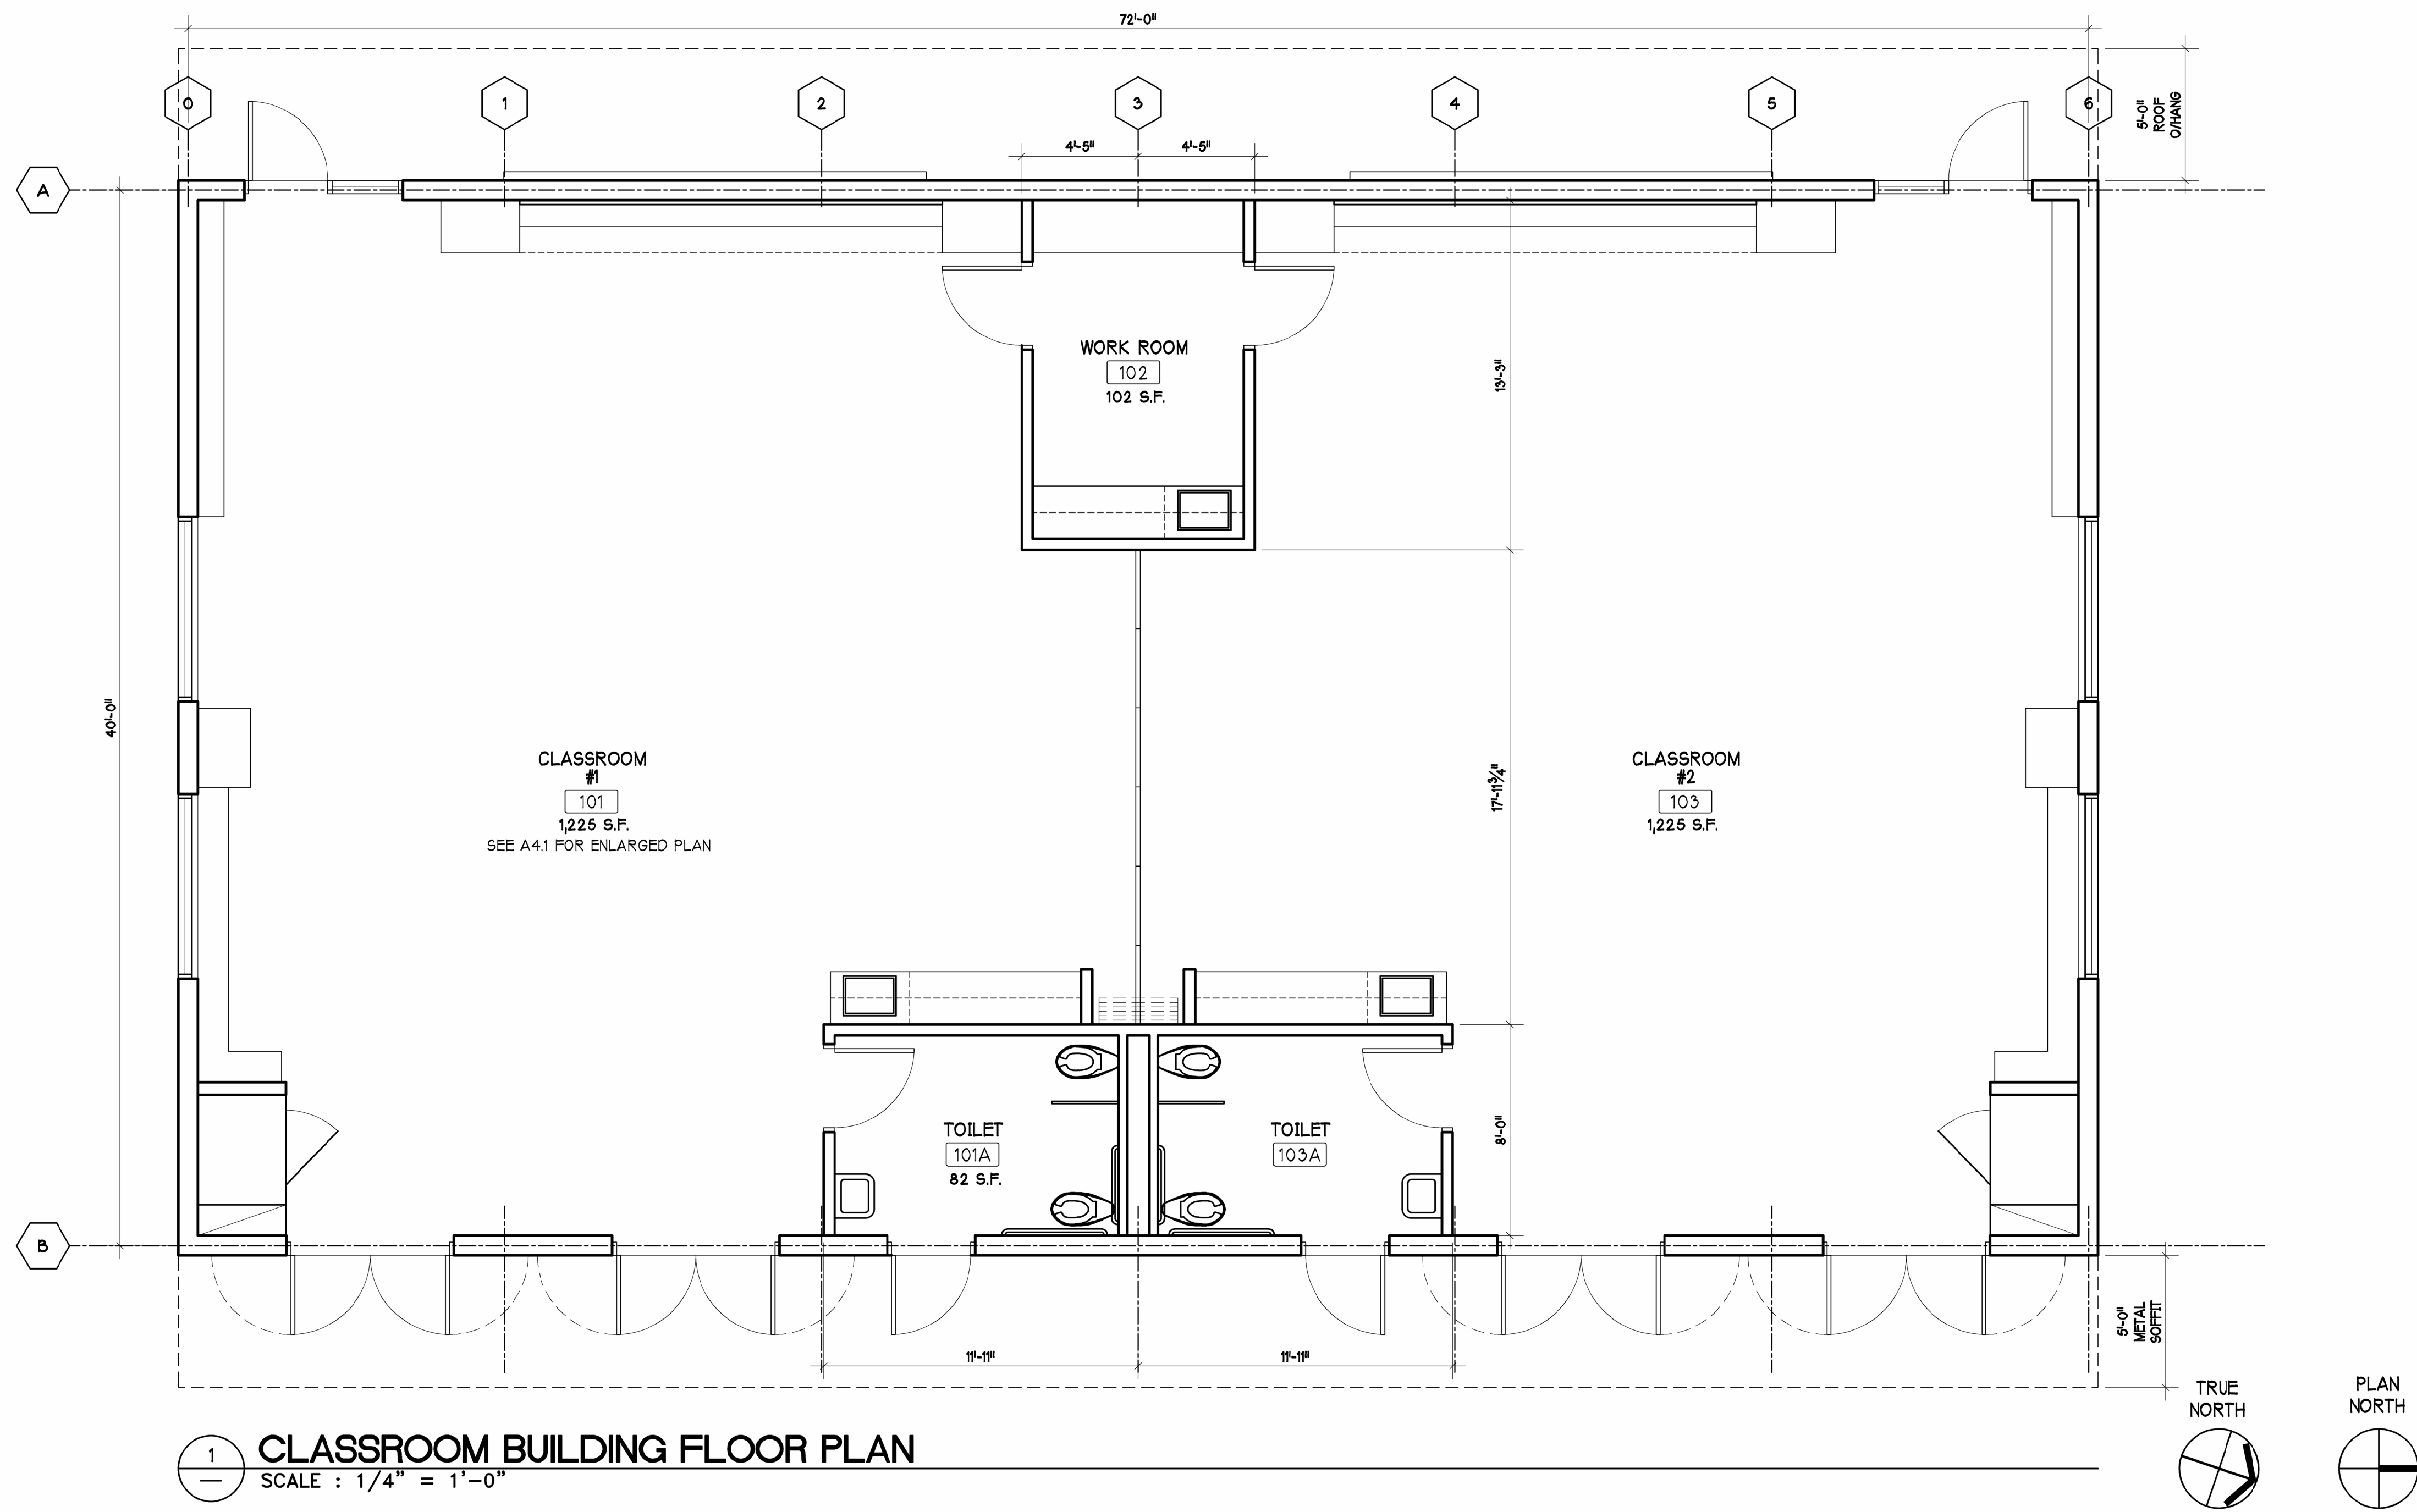

**COLEMAN
 ELEMENTARY
 TK CLASSROOM &
 ELOC BUILDINGS**

SAN RAFAEL, CA

JOB NO. 23007
 DRAWN AF
 CHECKED
 JOB CAPTAIN
 DATE
 50X SD 06/08/23
 50X SD R1 06/30/23

DRAWING TITLE
**BUILDING
 FLOOR PLANS -
 TK CLASSROOM
 AND ELOC**

SCALE AS NOTED

A2.0
 COPYRIGHT © 2021 HKIT ARCHITECTS

**COLEMAN
ELEMENTARY
TK CLASSROOM &
ELOC BUILDINGS**


SAN RAFAEL, CA

JOB NO. 23007
DRAWN AF
CHECKED
JOB CAPTAIN
DATE 50% SD 06/08/23
50% SD R1 06/30/23



DRAWING TITLE
**ENLARGED CLASSROOM
FLOOR PLAN
OPTION 1**

SCALE AS NOTED


A4.1
COPYRIGHT © 2021 HKIT ARCHITECTS

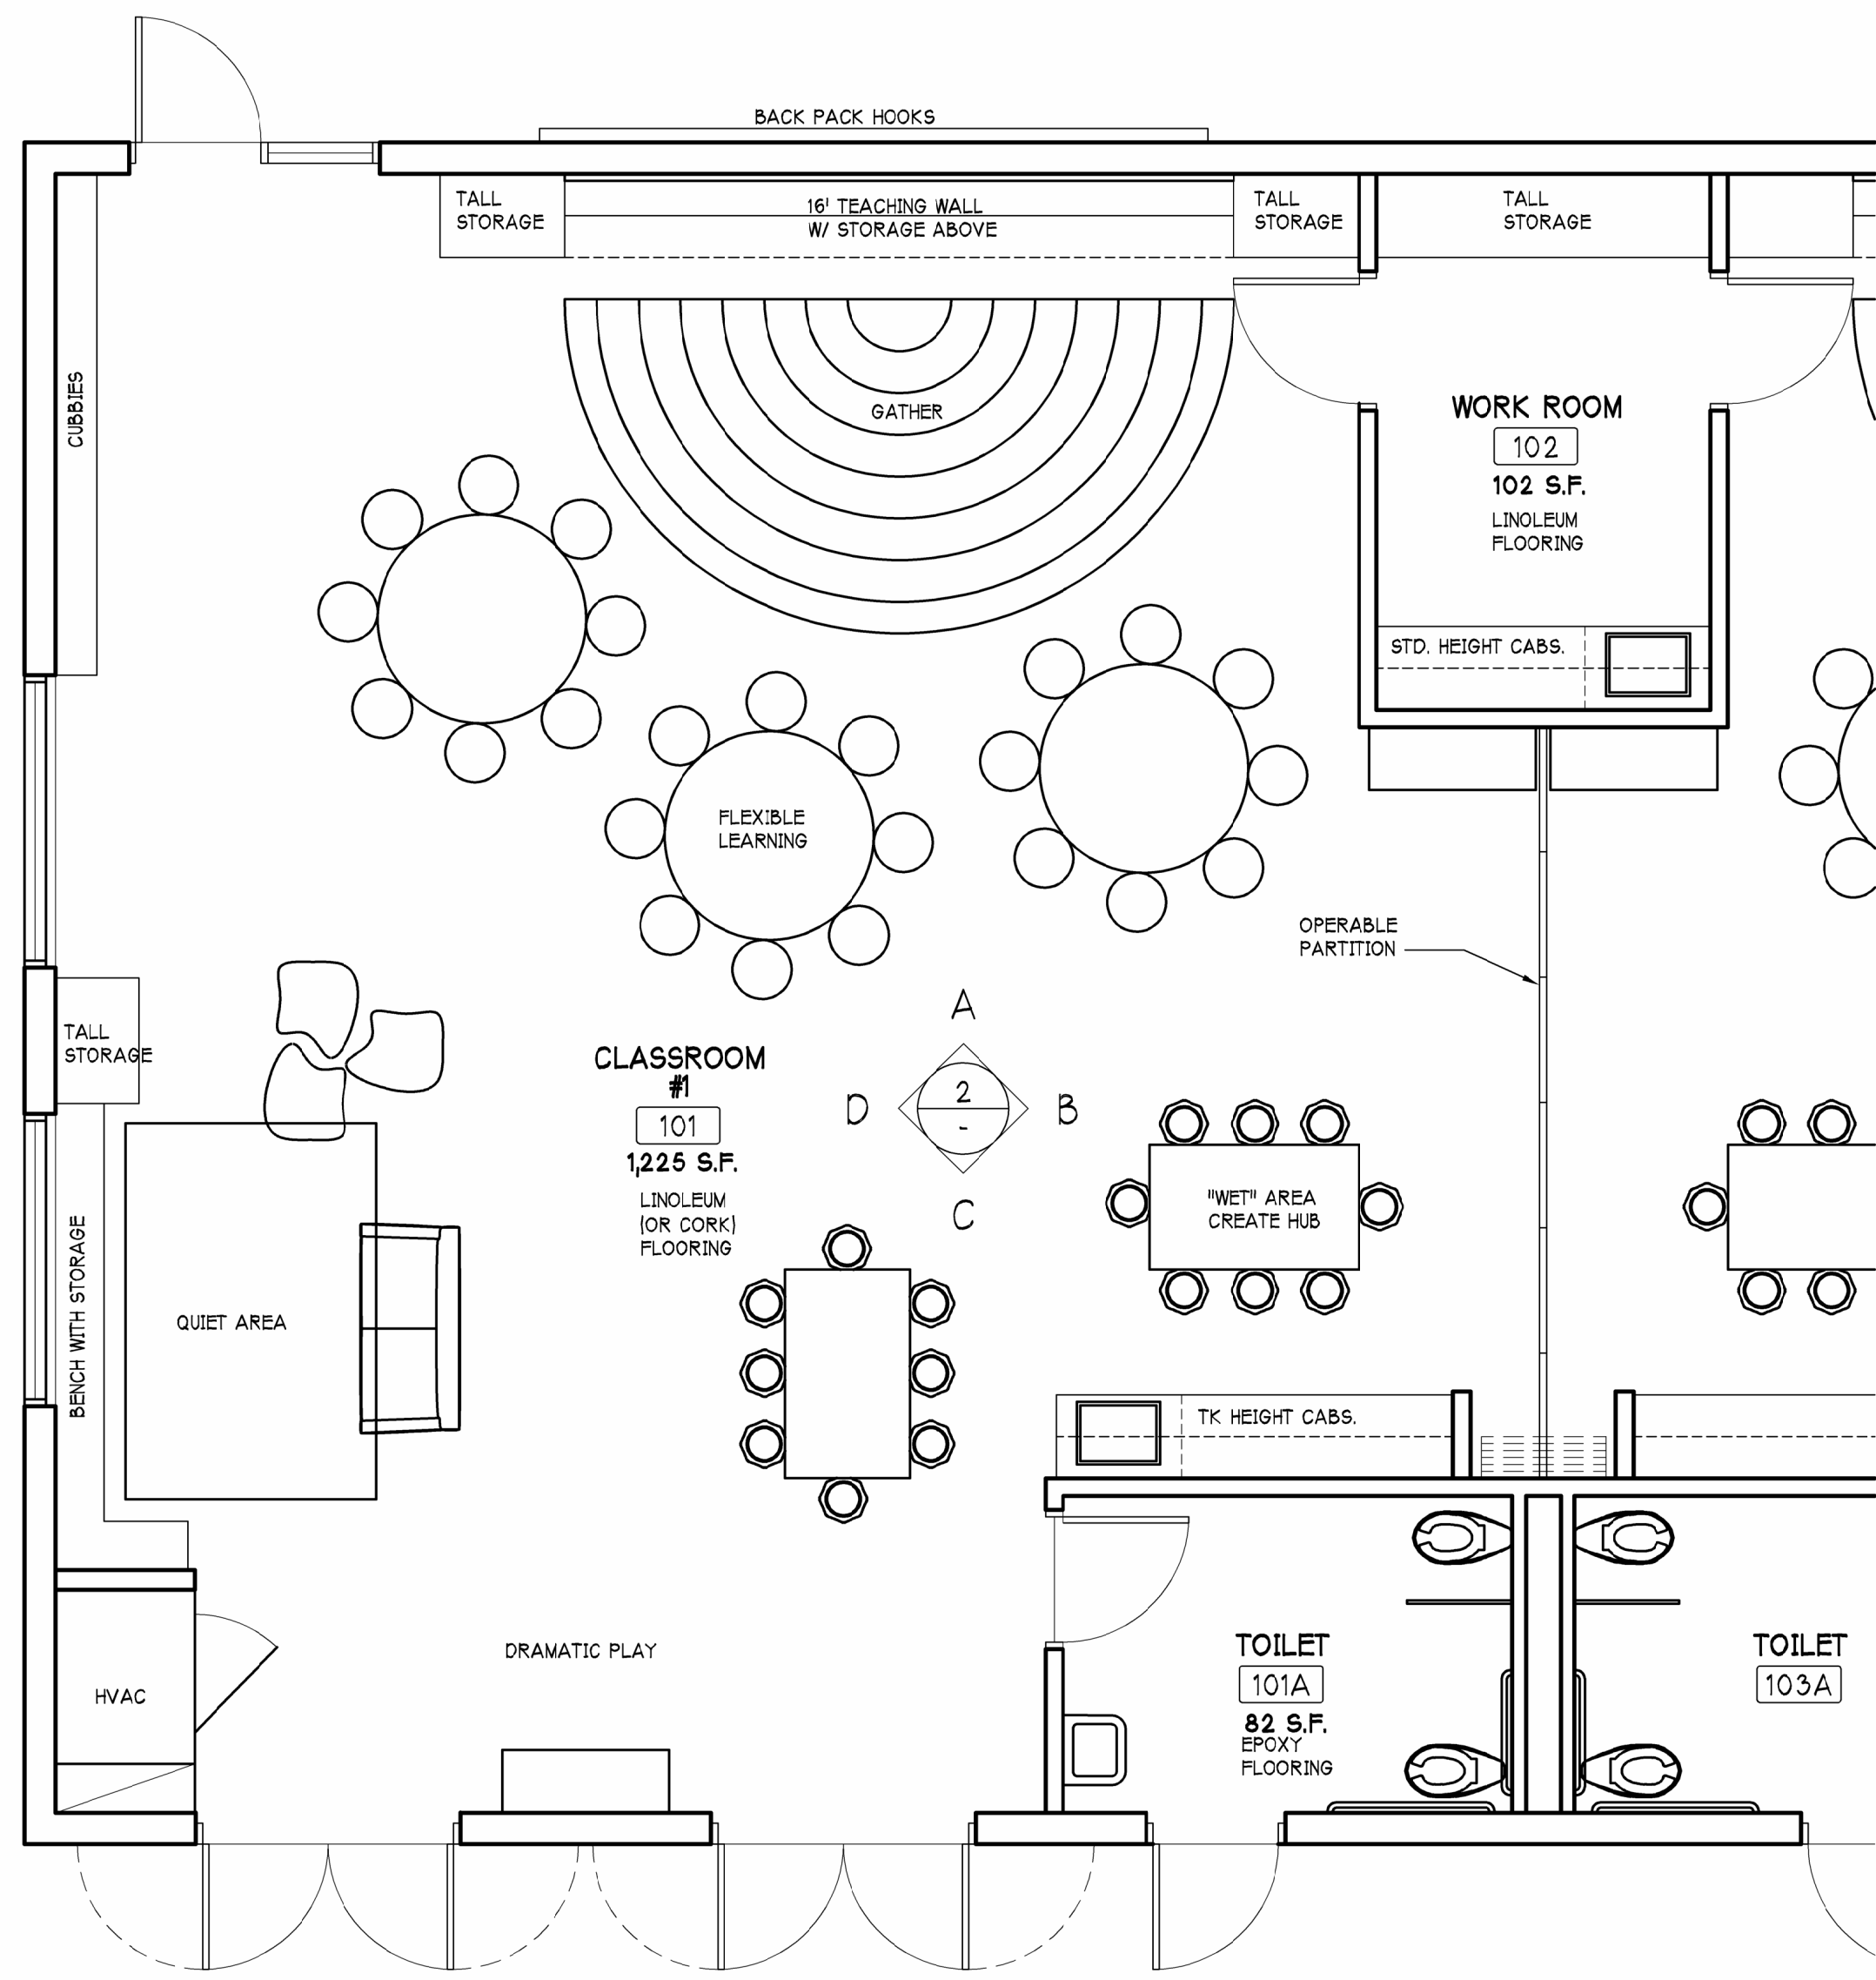


1 CLASSROOM - OPTION 1
SCALE : 1/4" = 1'-0"

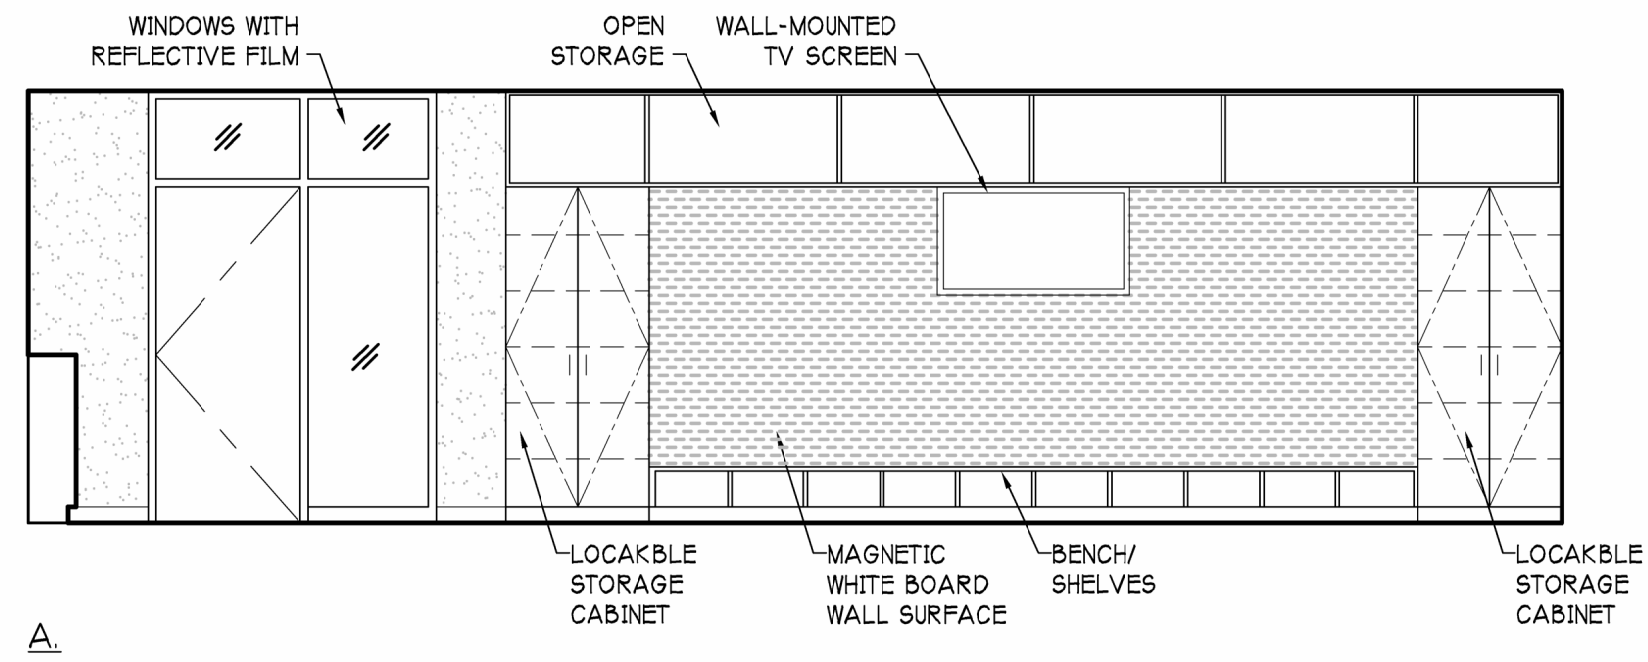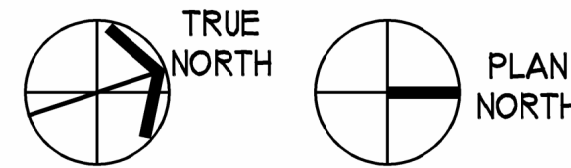


A.

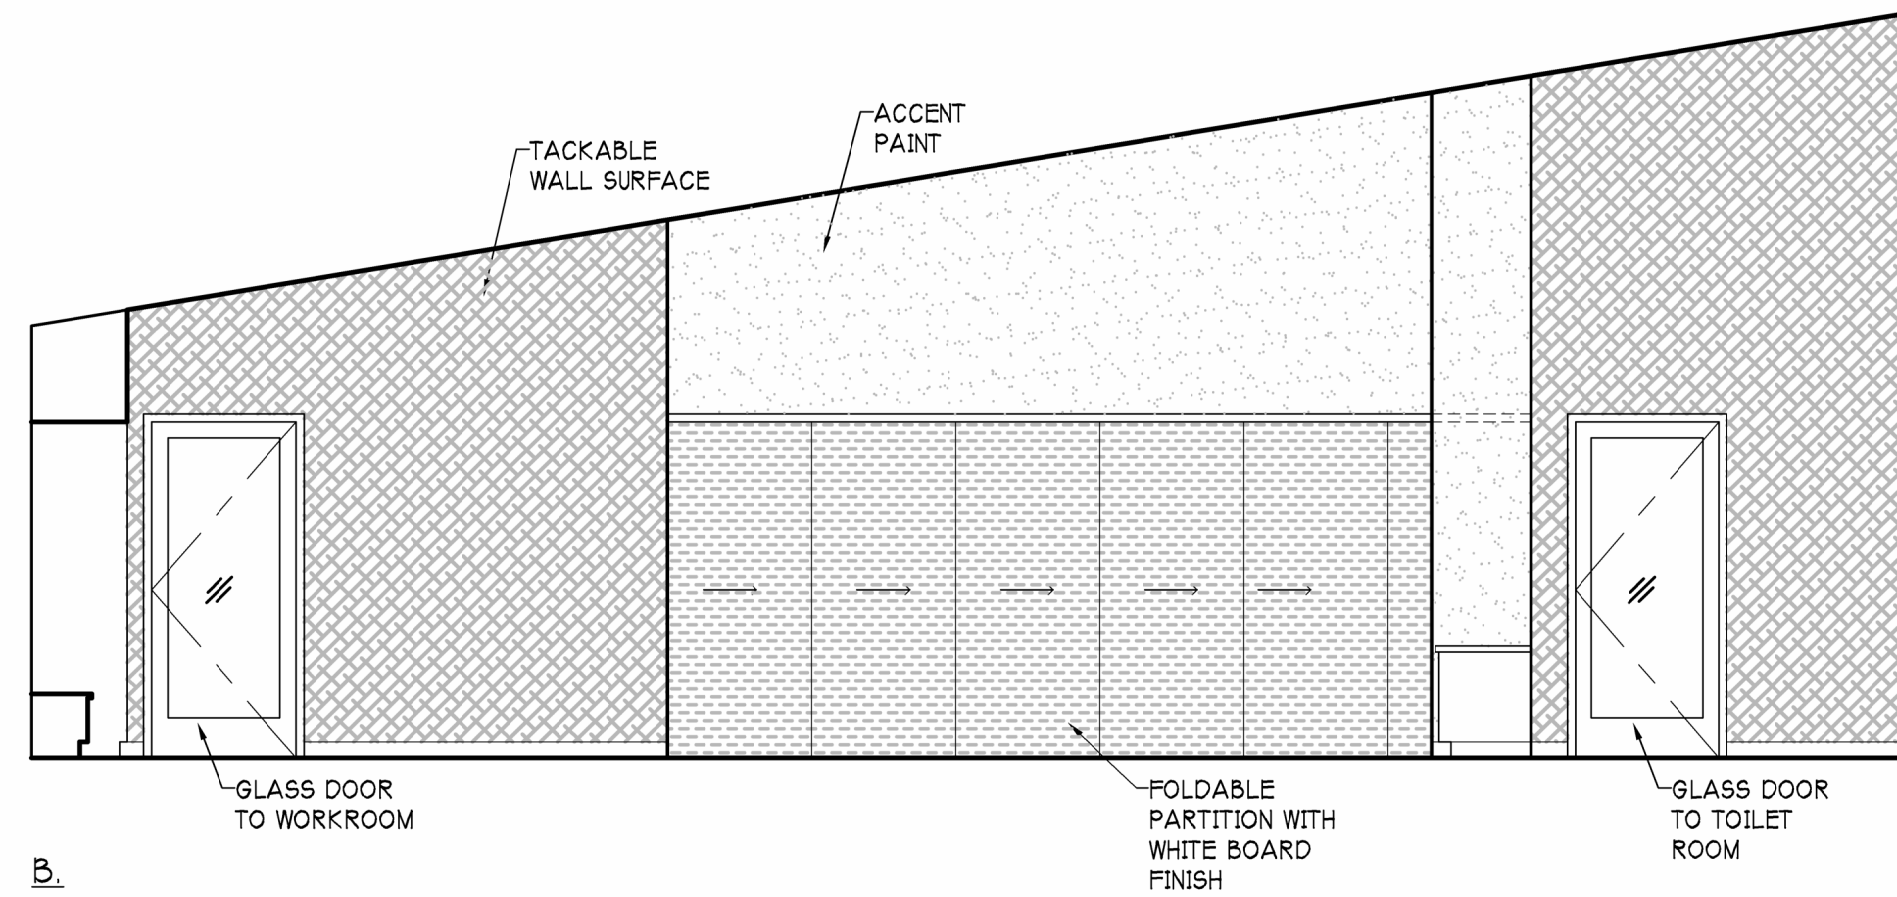

B.

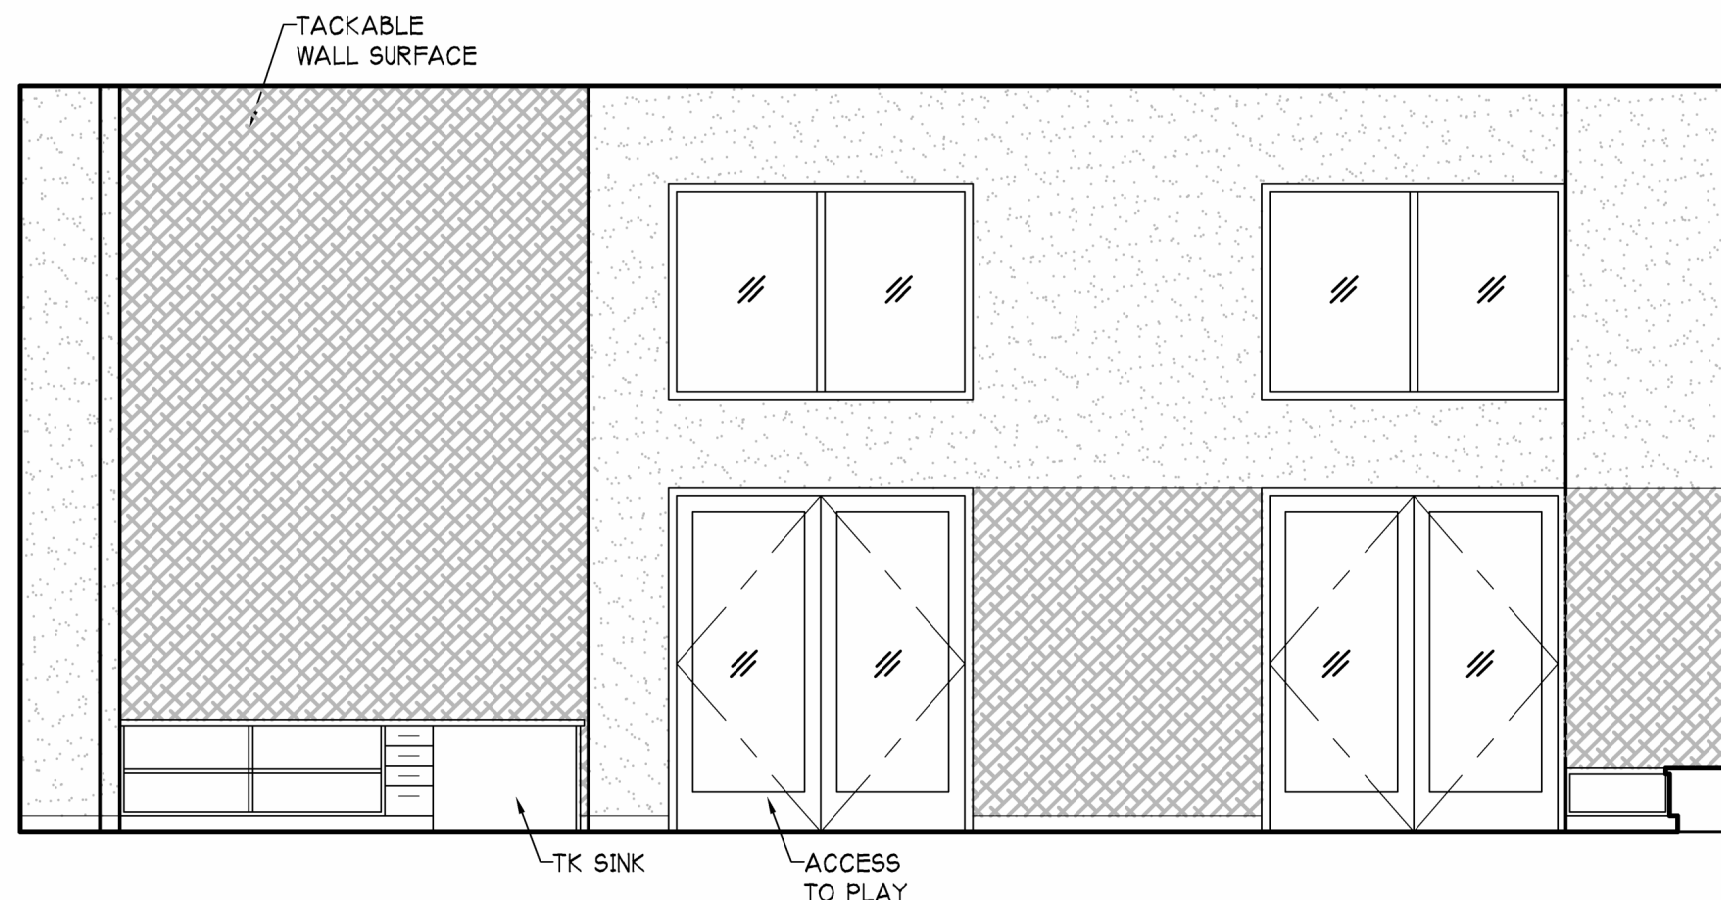

C.

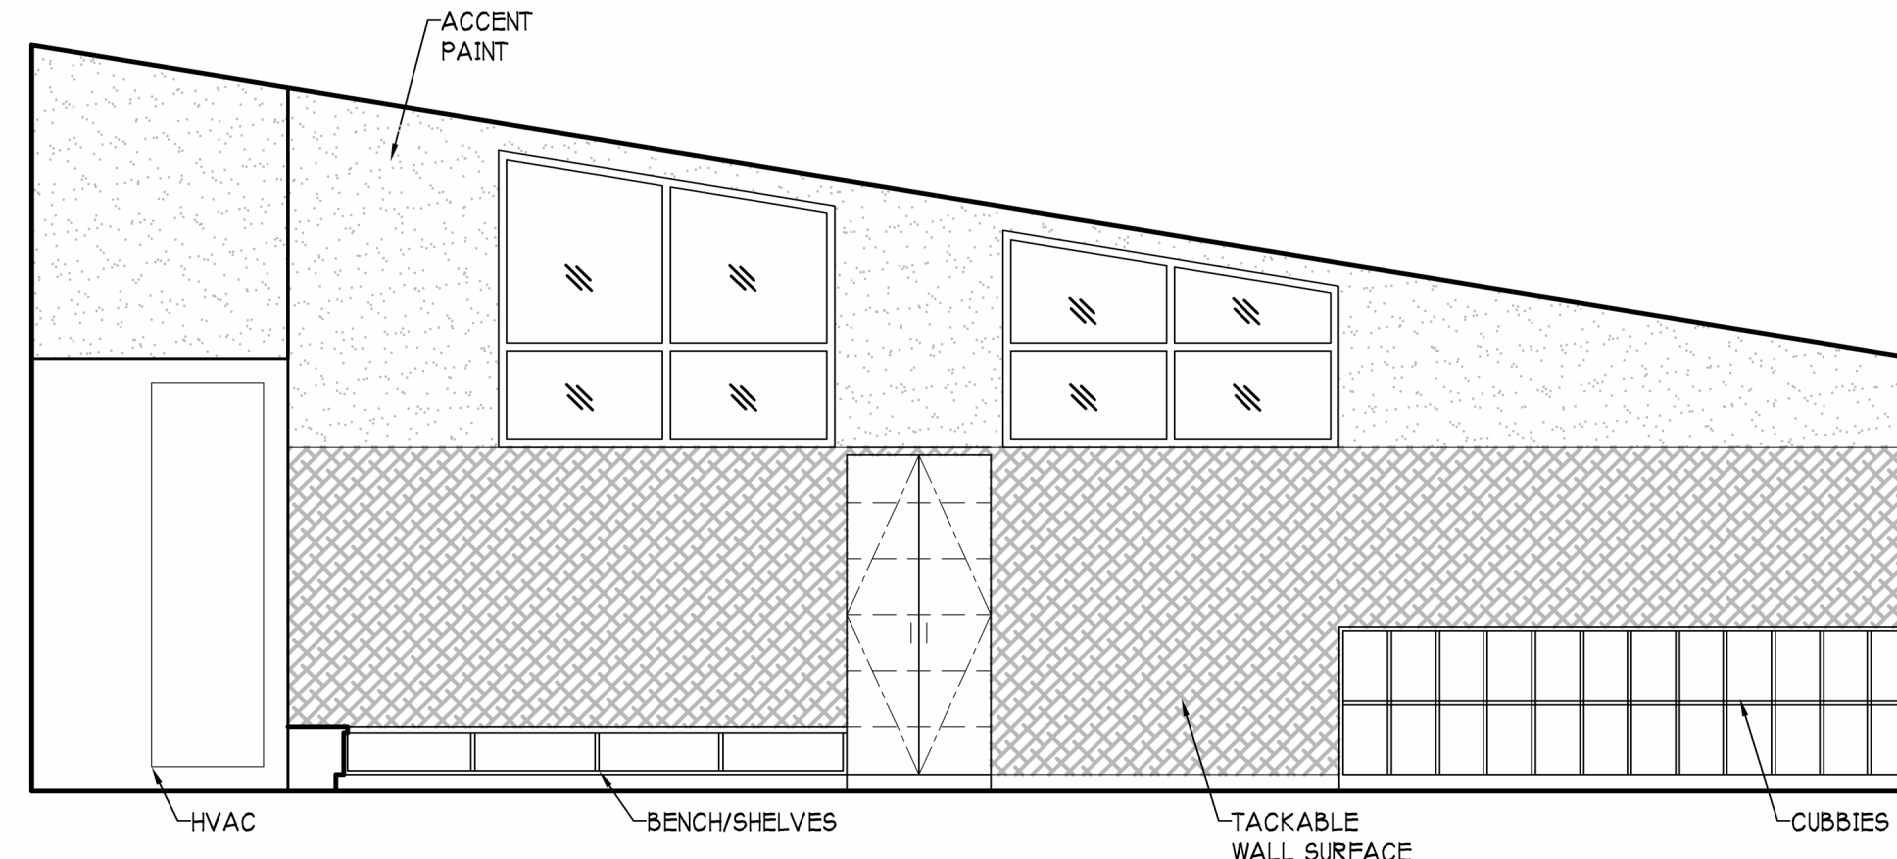

D.

2 CLASSROOM INTERIOR ELEVATIONS
SCALE : 1/4" = 1'-0"