

C:\Users\jlu\OneDrive - HMC Architects\Documents\study_3584001000-A-Glenwood ES-MP TK_K_detached_jlu.hmc.rvt 7/13/2023 12:53:54 PM



SITE PLAN

LEGEND
APPROXIMATE LINE
REFER TO ADDITION
FOR WORK WHICH
BEYOND THIS APP
OF WORK LINE.
PROPERTY LINE
NEW BUILDING
EXISTING BUILDING
FIRE HYDRANT - S



HMC Architects

3584-001-000

3546 CONCOURS STREET
ONTARIO, CA 91764
909 989 9979 / www.hmcarchitects.com

ISSUE

DESCRIPTION DATE

NOT FOR
CONSTRUCTION

NOTES

FACILITY:

25 W CASTLEWOOD DR
SAN RAFAEL, CA 94901

PROJECT:
GLENWOOD TK AND KINDERGARTEN

SHEET NAME:

SCHEMATIC DESIGN

DATE: 07/13/2023


CLIENT PROJ NO:

SHEET:

SITE PLAN

PLEASE RECYCLE

C:\Users\jlu\OneDrive - HMC Architects\Documents\study_3584001000-A-Glenwood ES-MP TK_k_detached_jlu_hmc.rvt 7/13/2023 12:51:54 PM

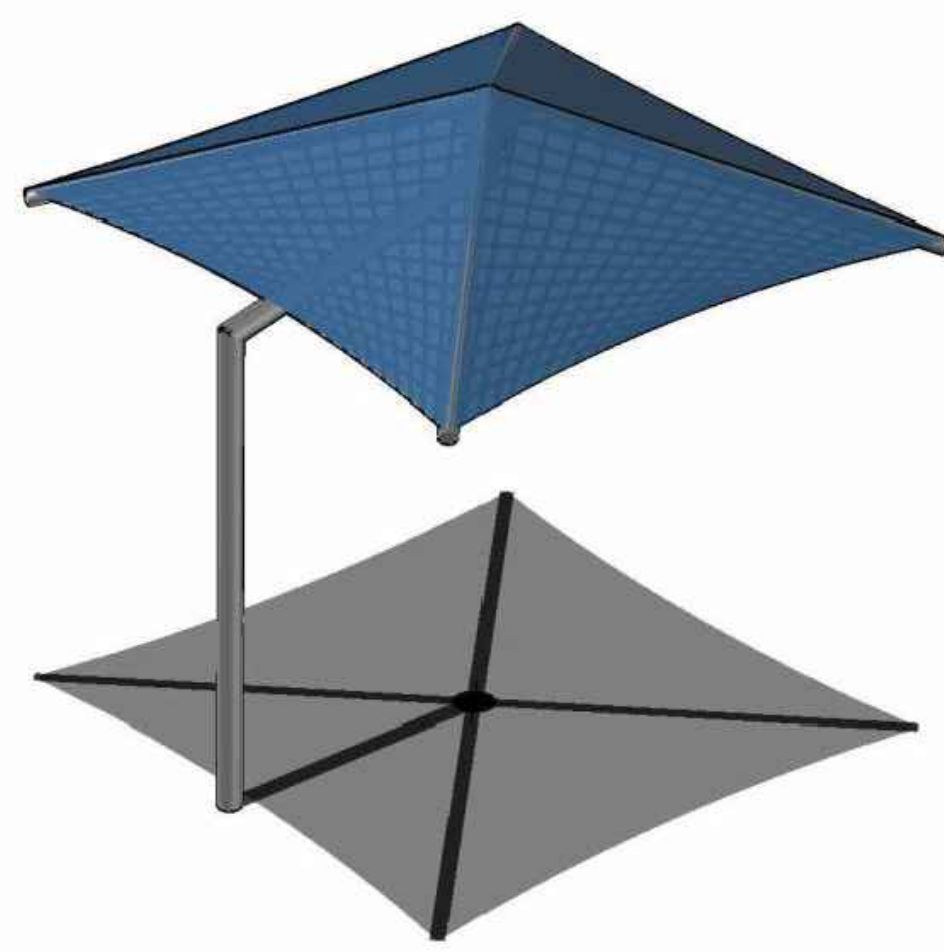

PC SHADE STRUCTURE
14'x14' CANTILEVER



RAISED WOOD STUDENT
PLANTER, TYP.

STORAGE SHED (N.I.C.)



PLAY STRUCTURE



SYNTHETIC TURF SURFACING

SHRUB PLANTING, TYP.

6'-0" HIGH BLACK VINYL CLAD
PERIMETER CHAIN LINK FENCING



TRICYCLE PATH &
TRICYCLE PARKING, TYP.



DROP SHOT PLAY EQUIPMENT


WEST CASTLEWOOD DRIVE



COLORED PLAYGROUND
STRIPING



SENSORY PATH STRIPING

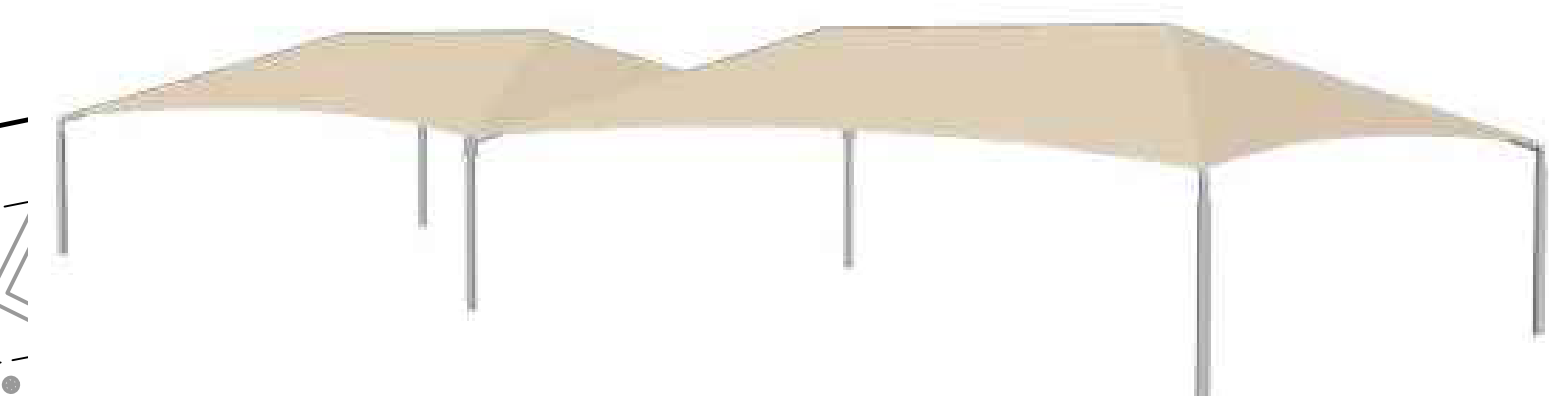

PC SHADE STRUCTURE 17'x52' JOINED
& (12) PORTABLE LUNCH TABLES

4'-0" HIGH BLACK VINYL CLAD CHAIN
LINK FENCING & GATES



PAVERS, TYP.



"PEBBLE" BENCH, TYP.

MATERIAL & DETAIL REFERENCE LEGEND

SYMBOL	DETAIL DESCRIPTION	SYMBOL	DETAIL DESCRIPTION	SYMBOL	DETAIL DESCRIPTION
	CONCRETE PAVING - PEDESTRIAN REFER TO CIVIL DRAWINGS		TABLE - PORTABLE ADA (8 FT) (3 TOTAL)		30" X 48" DESIGNATED WHEELCHAIR SEATING AREA
	ASPHALT PAVING - PEDESTRIAN REFER TO CIVIL DRAWINGS		TABLE - PORTABLE (8 FT) (9 TOTAL)		RAISED PLANTER - ACCESSIBLE (1 TOTAL)
	CONCRETE CURB - FLUSH		RECYCLING RECEPTACLE (2 TOTAL)		RAISED PLANTER (2 TOTAL)
	UNIT PAVERS		TRASH RECEPTACLE (2 TOTAL)		SHADE STRUCTURE - DSA P.C. USA SHADE MODEL: DSA01203012-16 STRUCTURE: 17'x52'x12' JOINED HIP (17'x26' PER UNIT)
	DECOMPOSED GRANITE (DG)		PEBBLE BENCH - LARGE (8 TOTAL)		SHADE STRUCTURE - DSA P.C. USA SHADE MODEL: DSA1241414-16 STRUCTURE: 14'x14'x12' SINGLE POST PYRAMID CANTILEVER
	HEADER BOARD @ DG		PEBBLE BENCH - SMALL (16 TOTAL)		
	RESILIENT SURFACING PERIMETER CURB TYPE A		TREE GRATE & PERIMETER CURB (72" DIA.) (2 TOTAL)		
	RESILIENT SURFACING PERIMETER CURB W/ CHAIN LINK FENCE, 6'-0" HIGH, 2" MESH CENTERED IN CURB		CHAIN LINK FENCE 4'-0" HIGH, 2" MESH, BLACK VINYL CLAD		
	RESILIENT SURFACING @ PLAY STRUCTURE		CHAIN LINK FENCE 6'-0" HIGH, 2" MESH, BLACK VINYL CLAD		
	BIKE RACK (9 BIKES) (1 TOTAL, LOCATION T.B.D.)		ASPHALT SAWCUT LINE REFER TO CIVIL PLANS FOR EXACT LOCATIONS		
	BIKE LOCKER (1 TOTAL, LOCATION T.B.D.)		PLANTING AREA REFER TO SPECIFICATION SECTION 32 00 00		

AGENCY
APPROVAL:

REVIEWING AGENCIES
STAMP HERE



HMC Architects

3584-001-000

3546 CONCOURS STREET
ONTARIO, CA 91764
909 989 9979 / www.hmcarchitects.com

ISSUE

DESCRIPTION DATE

NOT FOR
CONSTRUCTION

NOTES

FACILITY:

25 W CASTLEWOOD DR
SAN RAFAEL, CA 94901

PROJECT:
GLENWOOD TK AND KINDERGARTEN

SHEET NAME:


SCHEMATIC DESIGN

DATE: 07/13/2023


CLIENT PROJ NO:

SHEET:

ENLARGED SITE
PLAN

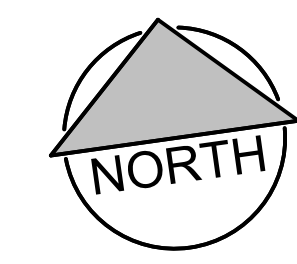


SCALE: 1" = 20'-0"

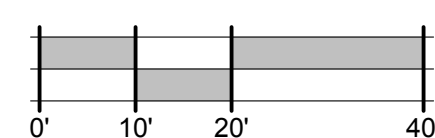

PLEASE RECYCLE

C:\Users\jlu\OneDrive - HMC Architects\Documents\study_3594001000-A-Glenwood ES-MP TK_k_detached_jlu.hmc.rvt 7/13/2023 12:53:34 PM

FLOOR PLAN

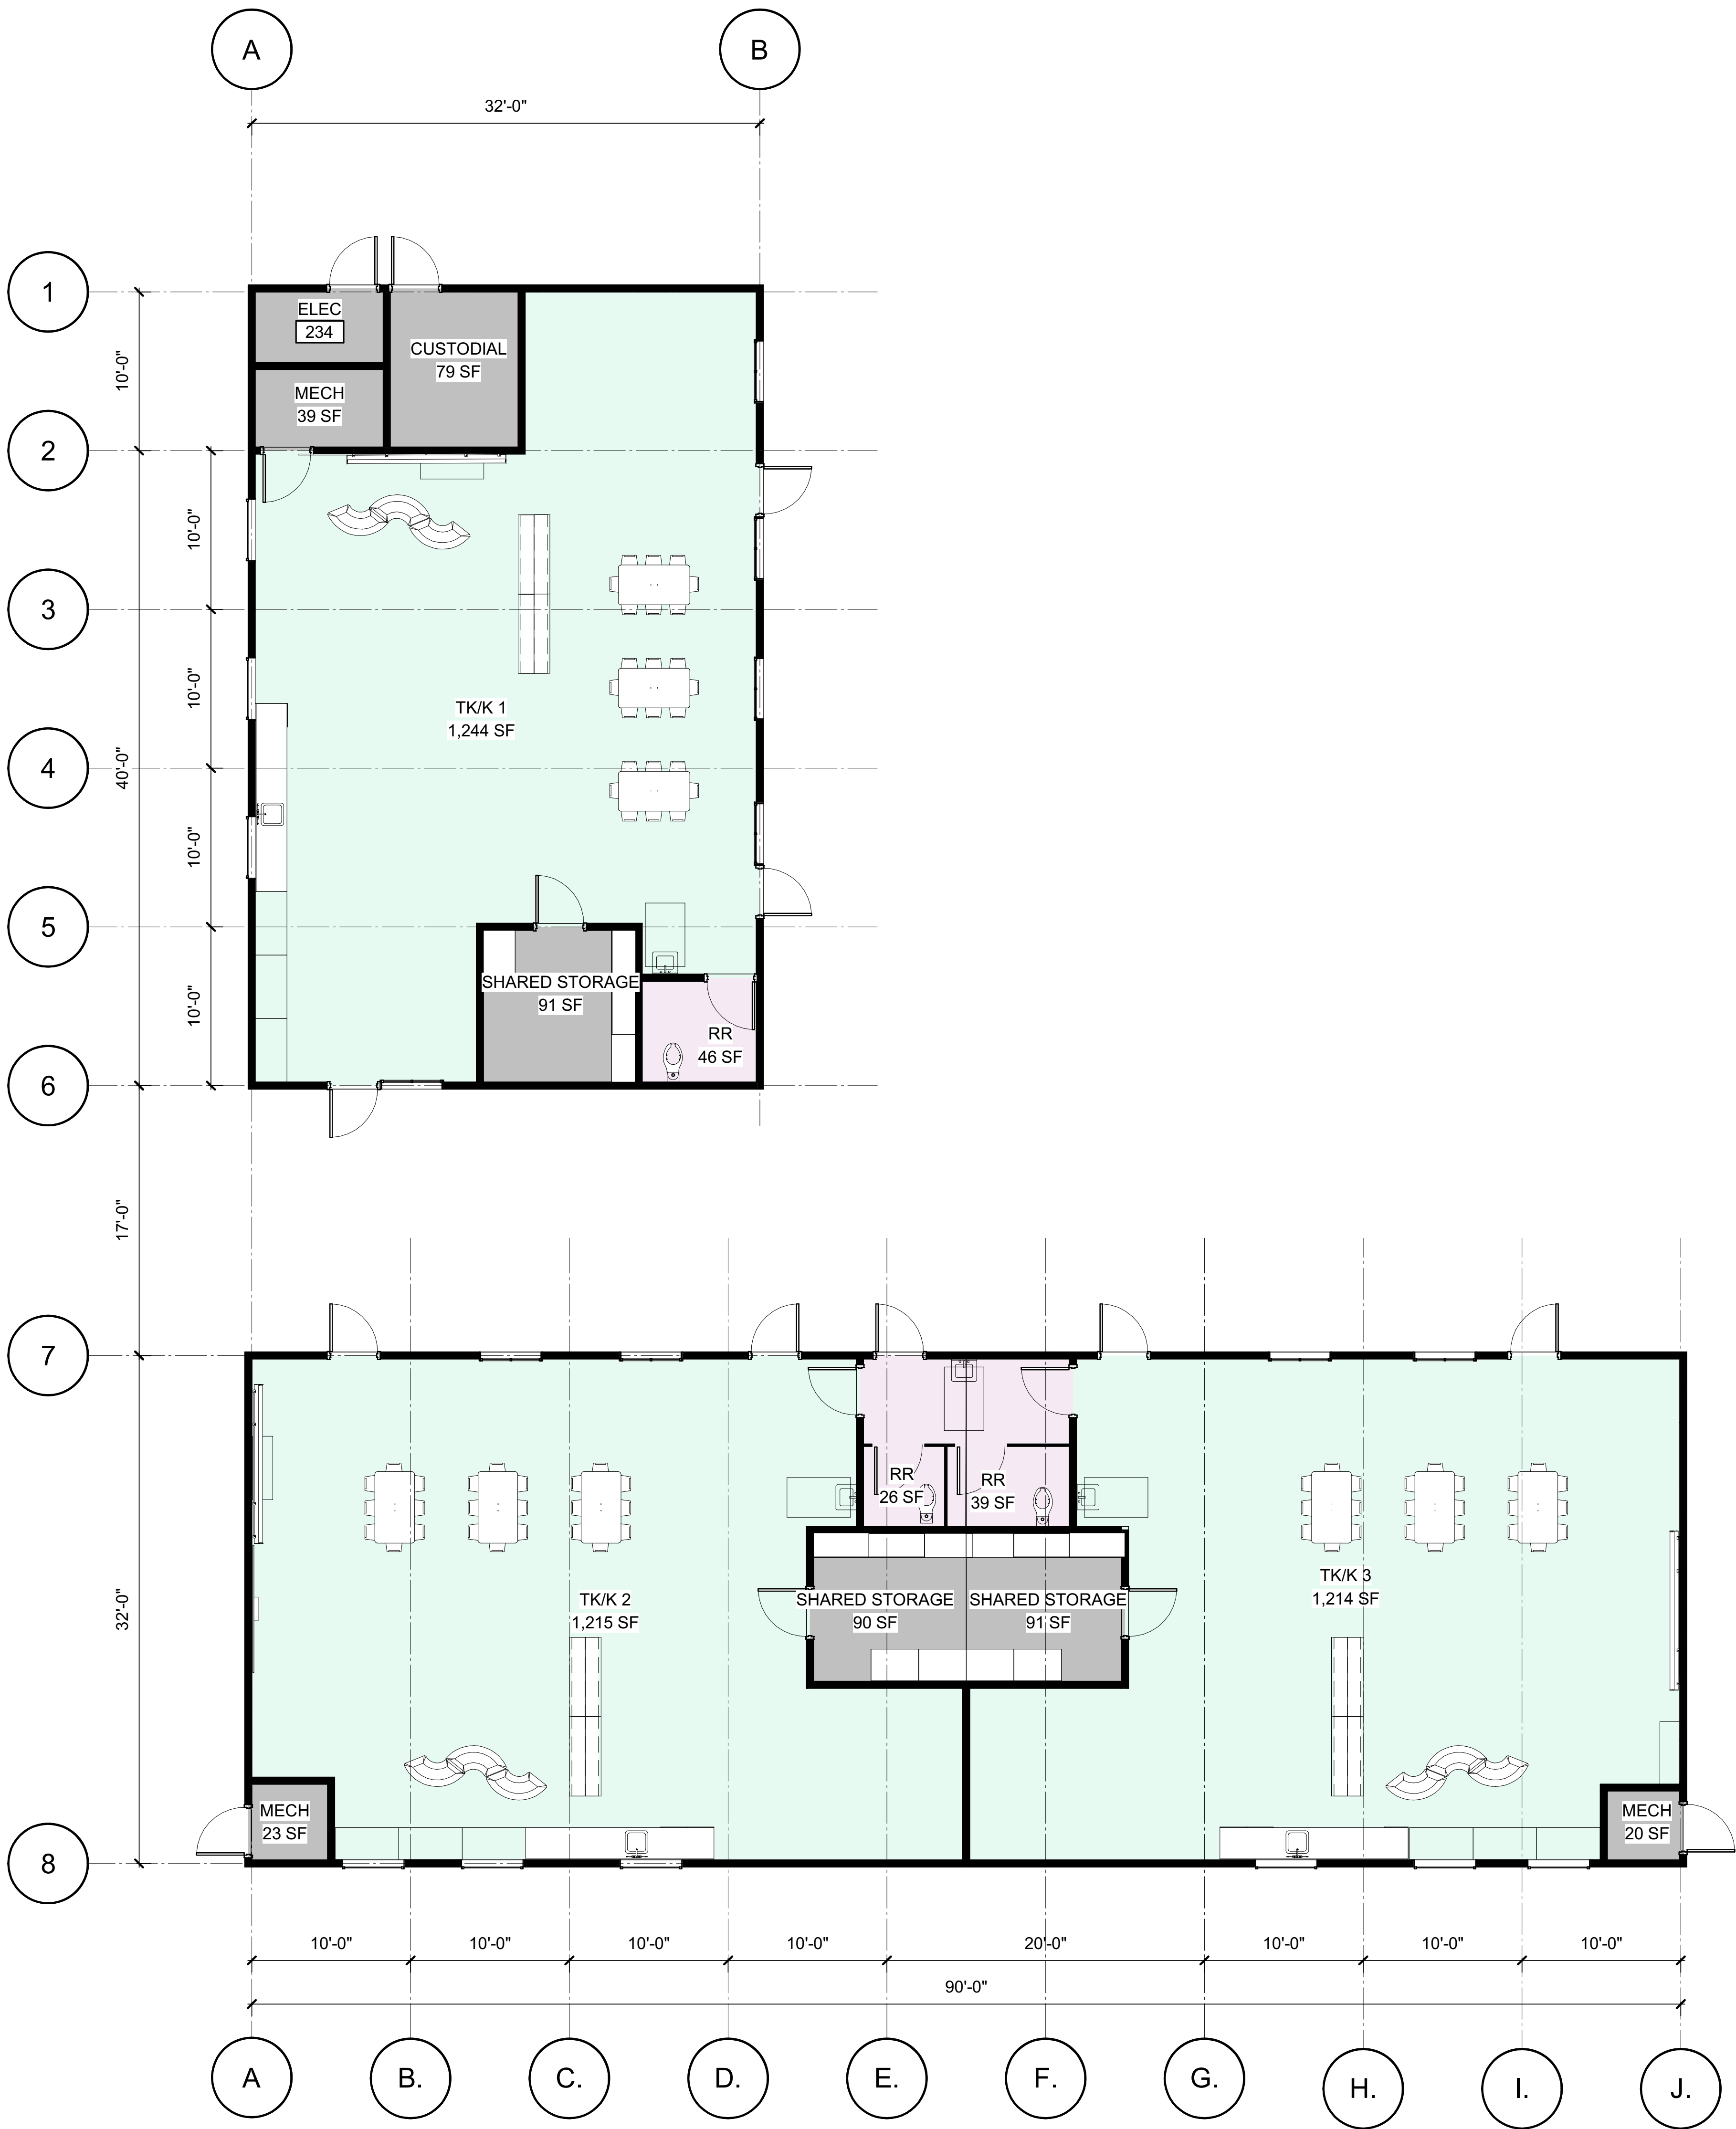

AGENCY
APPROVAL:

REVIEWING AGENCIES
STAMP HERE



HMC Architects

3584-001-000

3546 CONCOURS STREET
ONTARIO, CA 91764
909 989 9979 / www.hmcarchitects.com

ISSUE

DESCRIPTION DATE

NOT FOR
CONSTRUCTION

NOTES

FACILITY:

25 W CASTLEWOOD DR
SAN RAFAEL, CA 94901

PROJECT:
GLENWOOD TK AND KINDERGARTEN

SHEET NAME:

SCHEMATIC DESIGN


DATE: 07/13/2023

CLIENT PROJ NO:

SHEET:


FLOOR PLAN

C:\Users\jlu\OneDrive - HMC Architects\Documents\study_359401000-A-Glenwood ES-MP TK_k_detached_jlu_hmc.rvt 7/13/2023 12:53:54 PM

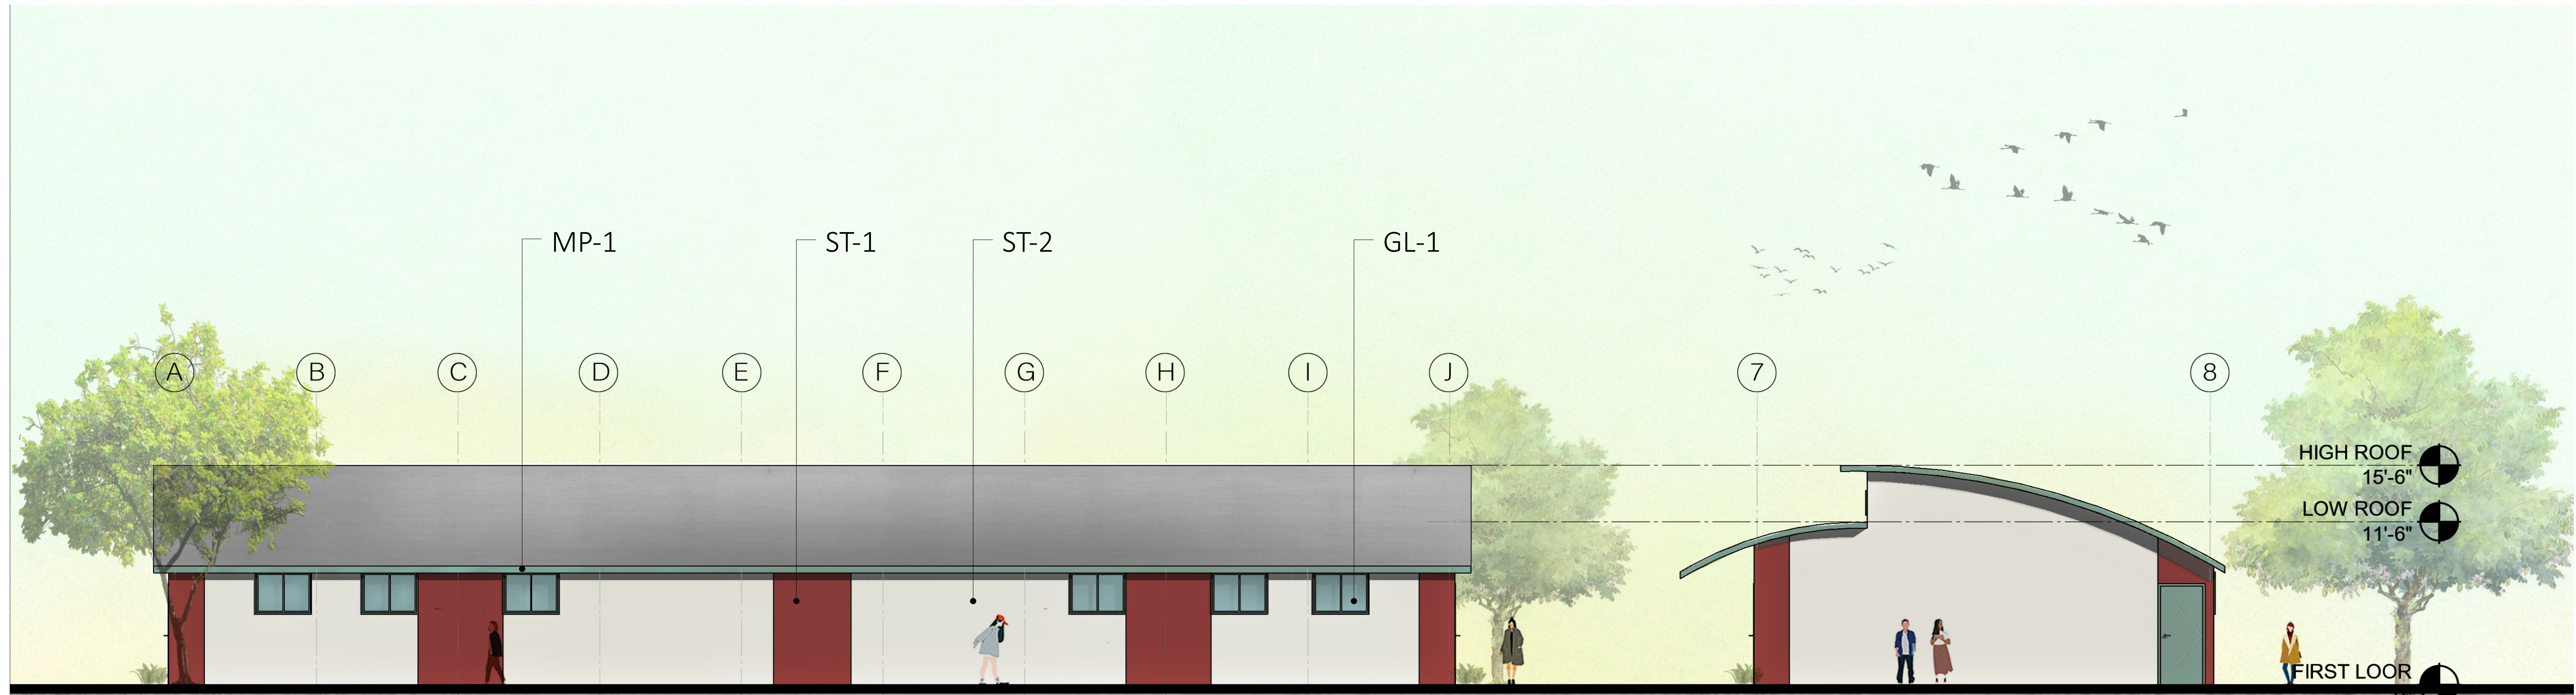


Exterior Elevation North

Exterior Elevation East

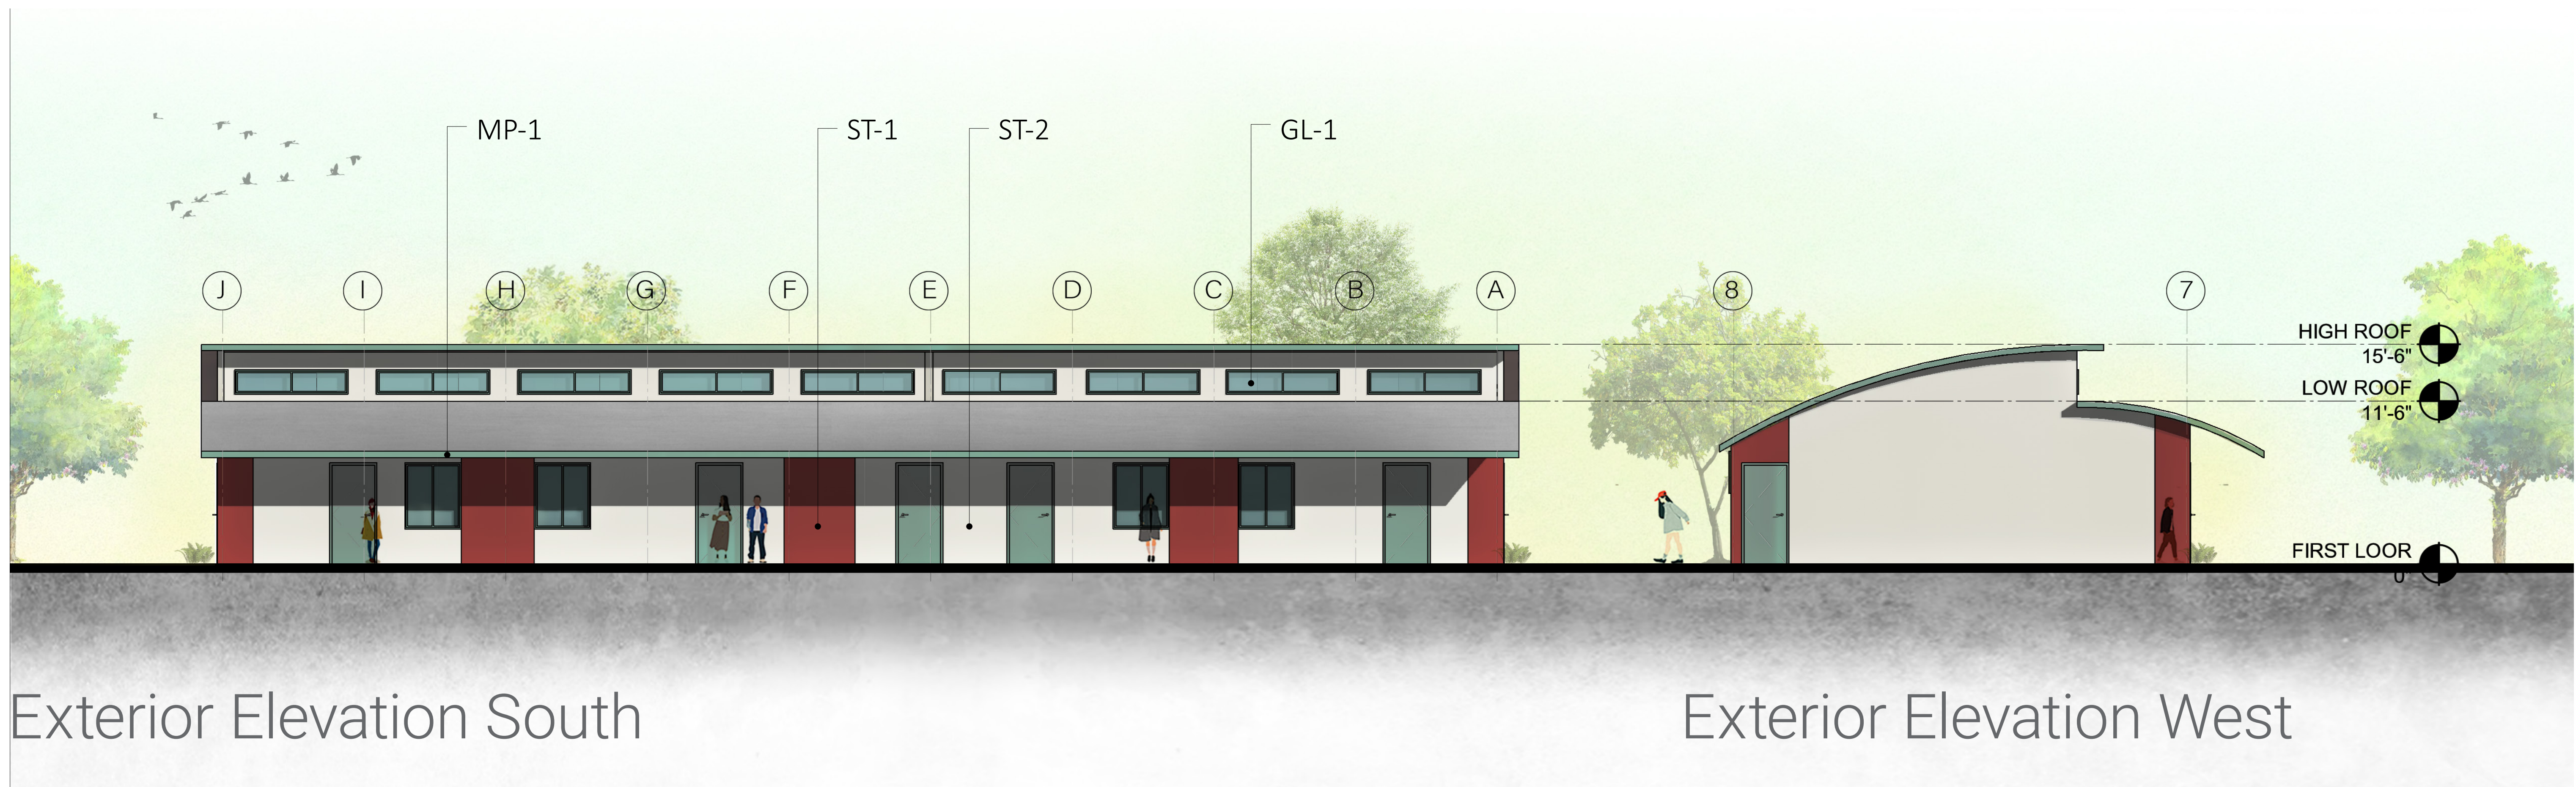

Exterior Elevation South


Exterior Elevation West

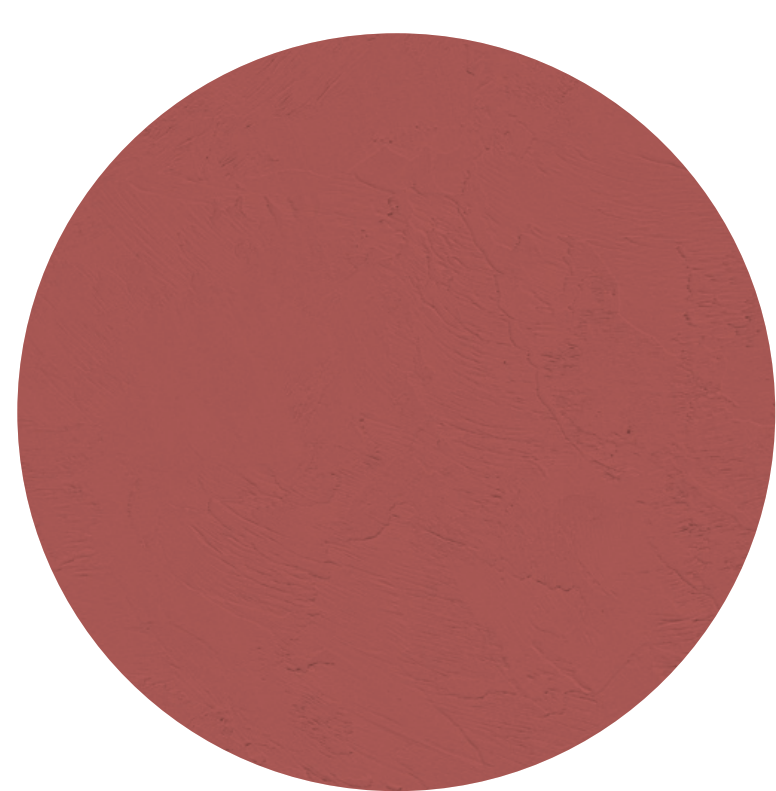


ST-1 Stucco (Red)



ST-2 Stucco (Cream)

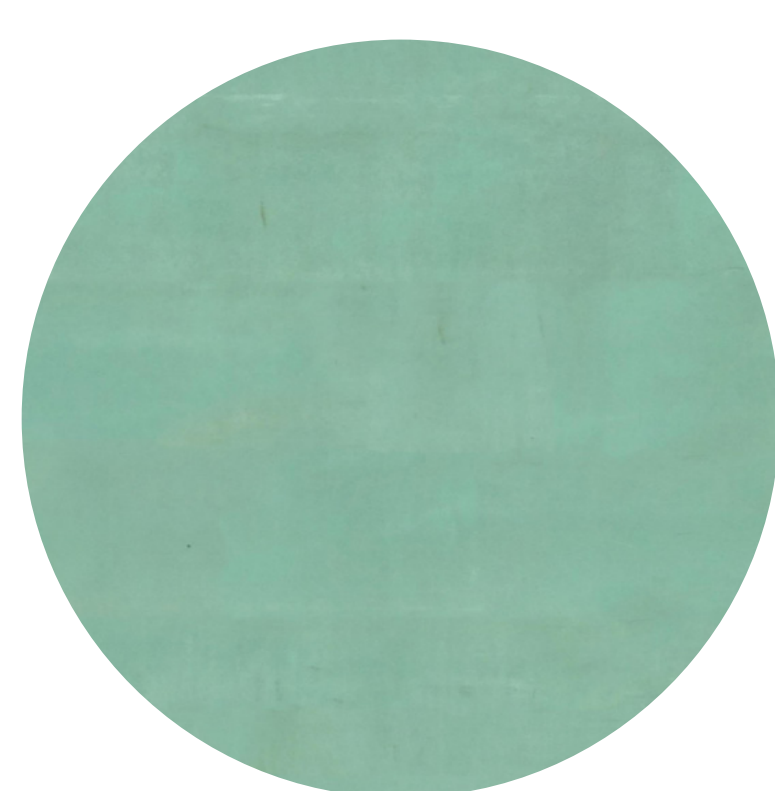

MP-1 Metal Fascia (Green)

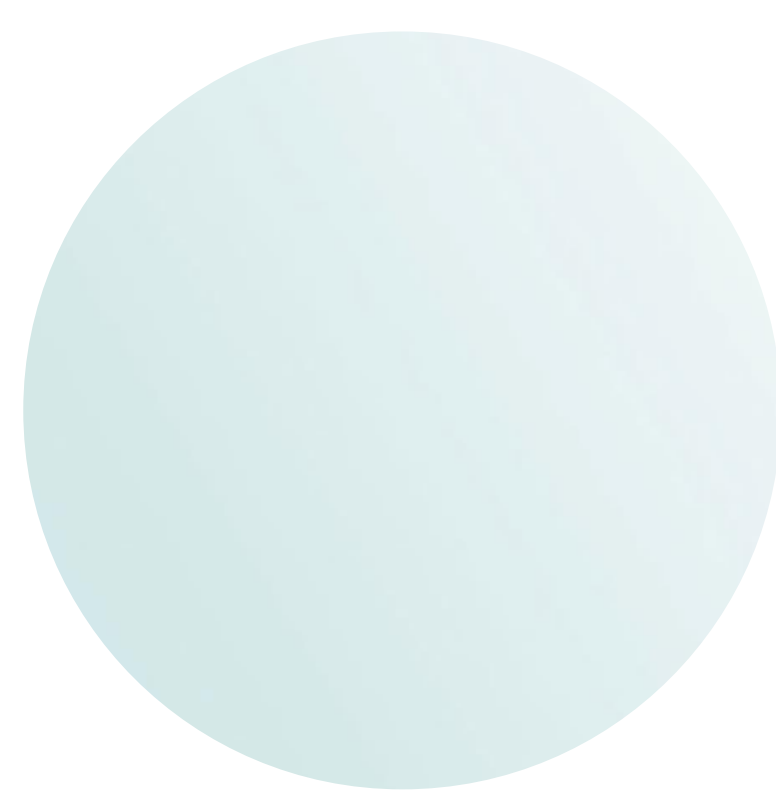

GL-1 Glass

BUILDING ELEVATION

AGENCY APPROVAL:

REVIEWING AGENCIES
STAMP HERE



HMC Architects

3584-001-000

3546 CONCOURS STREET
ONTARIO, CA 91764
909 989 9979 / www.hmcarchitects.com

ISSUE

DESCRIPTION

NOT FOR
CONSTRUCTION

DATE

NOTES

FACILITY:

25 W CASTLEWOOD DR
SAN RAFAEL, CA 94901

PROJECT:
GLENWOOD TK AND KINDERGARTEN

SHEET NAME:

SCHEMATIC DESIGN




DATE: 07/13/2023

CLIENT PROJ NO:

SHEET:

ELEVATION

C:\Users\jliu\OneDrive - HMC Architects\Documents\sf_study_3584001000-A-Glenwood ES-MP TK_k_detached_jliu.hmc.rvt
7/13/2023 12:53:54 PM

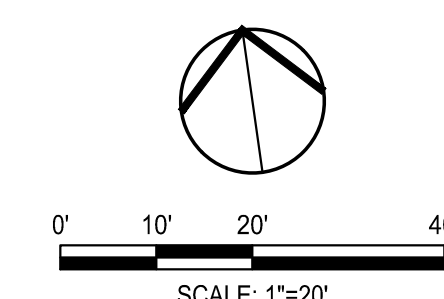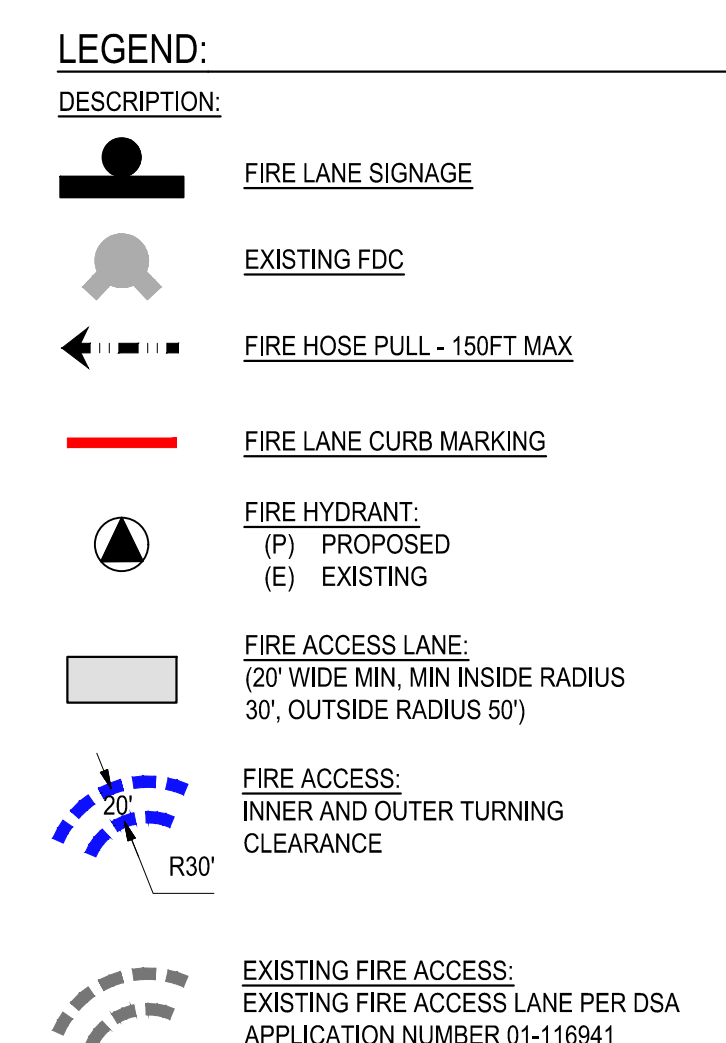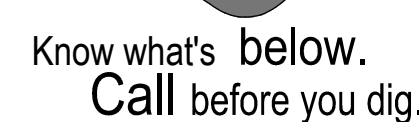PLEASE RECYCLE REVIEWING AGENCIES
STAMP HERE

NOTES

FIRE ACCESS PLAN