

San Rafael City Schools




Terra Linda High School Campus
Painting

310 Nova Albion Way
San Rafael, CA 94903

Issue for Review

1/22/21

HED

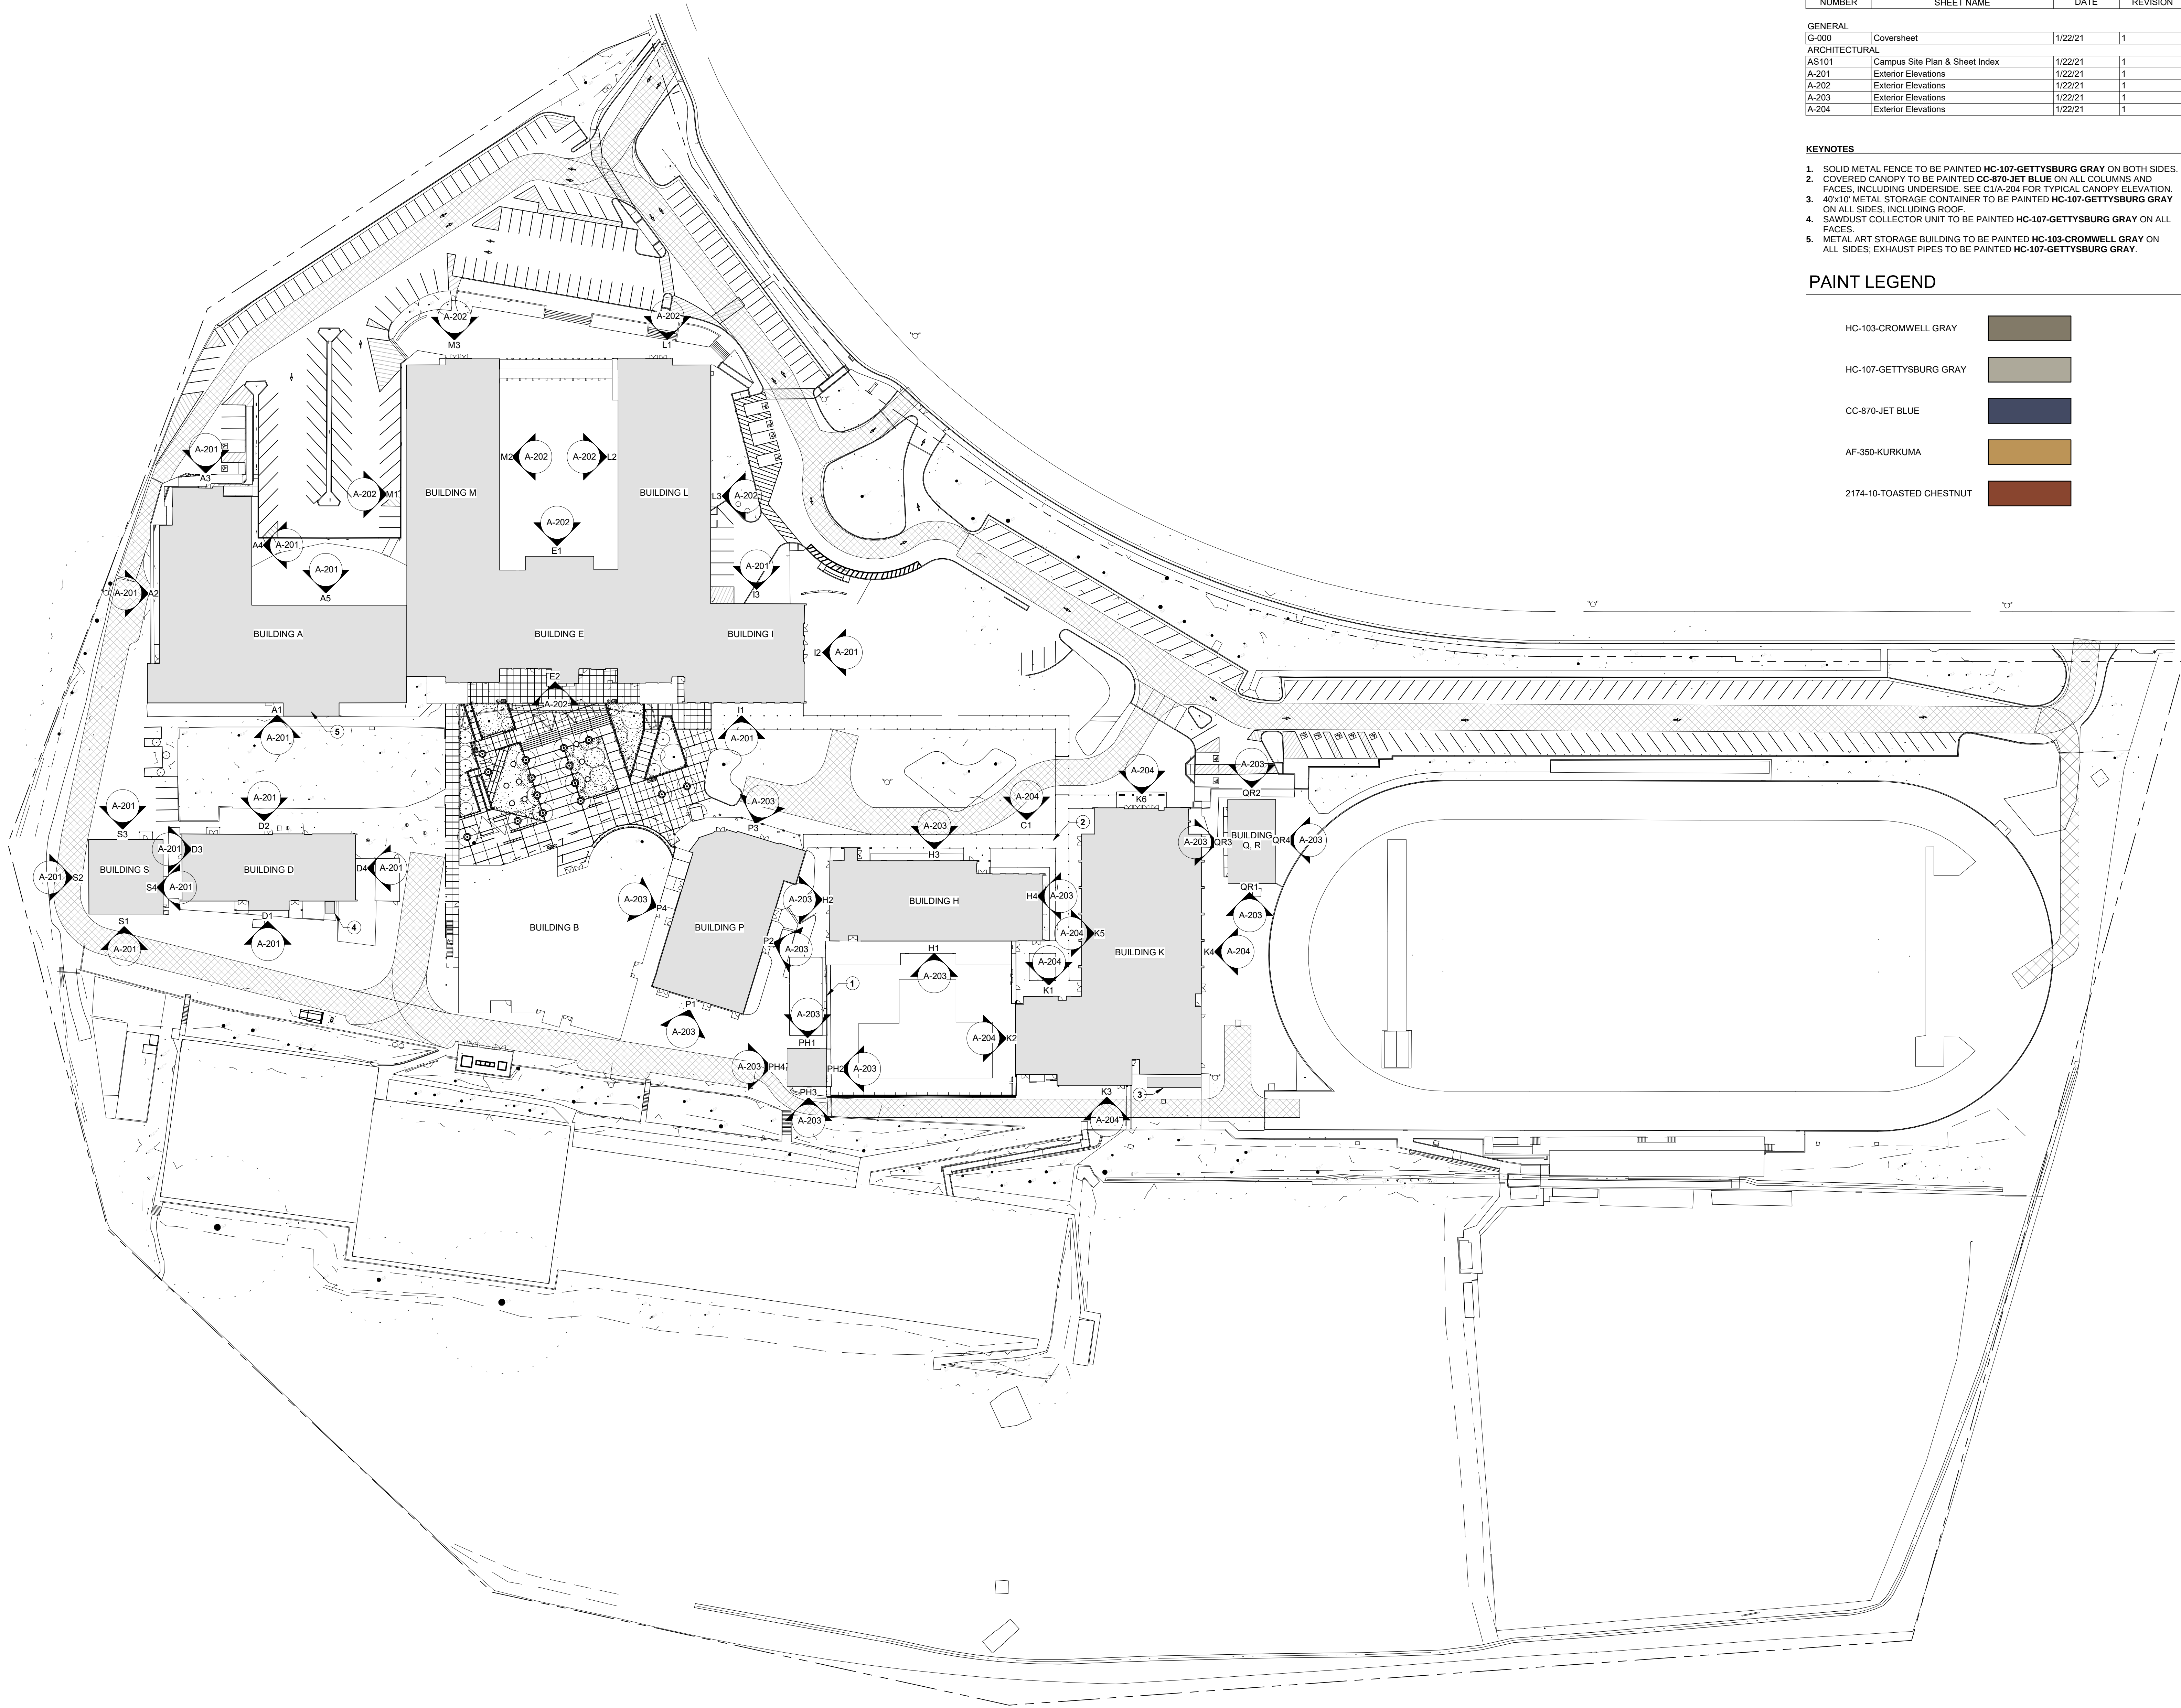

SHEET INDEX			
SHEET NUMBER	SHEET NAME	CURRENT REVISION DATE	CURRENT REVISION
GENERAL			
G-000	Coversheet	1/22/21	1
ARCHITECTURAL			
AS101	Campus Site Plan & Sheet Index	1/22/21	1
A-201	Exterior Elevations	1/22/21	1
A-202	Exterior Elevations	1/22/21	1
A-203	Exterior Elevations	1/22/21	1
A-204	Exterior Elevations	1/22/21	1

- KEYNOTES
- SOLID METAL FENCE TO BE PAINTED **HC-107-GETTYSBURG GRAY** ON BOTH SIDES.
 - COVERED CANOPY TO BE PAINTED **CC-870-JET BLUE** ON ALL COLUMNS AND FACES, INCLUDING UNDERSIDE. SEE C1/A-204 FOR TYPICAL CANOPY ELEVATION.
 - 40'x10' METAL STORAGE CONTAINER TO BE PAINTED **HC-107-GETTYSBURG GRAY** ON ALL SIDES, INCLUDING ROOF.
 - SAWDUST COLLECTOR UNIT TO BE PAINTED **HC-107-GETTYSBURG GRAY** ON ALL FACES.
 - METAL ART STORAGE BUILDING TO BE PAINTED **HC-103-CROMWELL GRAY** ON ALL SIDES; EXHAUST PIPES TO BE PAINTED **HC-107-GETTYSBURG GRAY**.

PAINT LEGEND	
HC-103-CROMWELL GRAY	
HC-107-GETTYSBURG GRAY	
CC-870-JET BLUE	
AF-350-KURKUMA	
2174-10-TOASTED CHESTNUT	



San Rafael City
Schools

310 Nova Albion Way
San Rafael, CA 94903

Terra Linda High
School Campus
Painting

310 Nova Albion Way
San Rafael, CA 94903

Date Issued For
1/22/21 Issue for Review


HED

417 Montgomery Street
Suite 400
San Francisco, California
94108 USA
(415) 981-2345
WWW.HED.DESIGN

©2021
2020-07455-000

Campus Site Plan
& Sheet Index


AS101

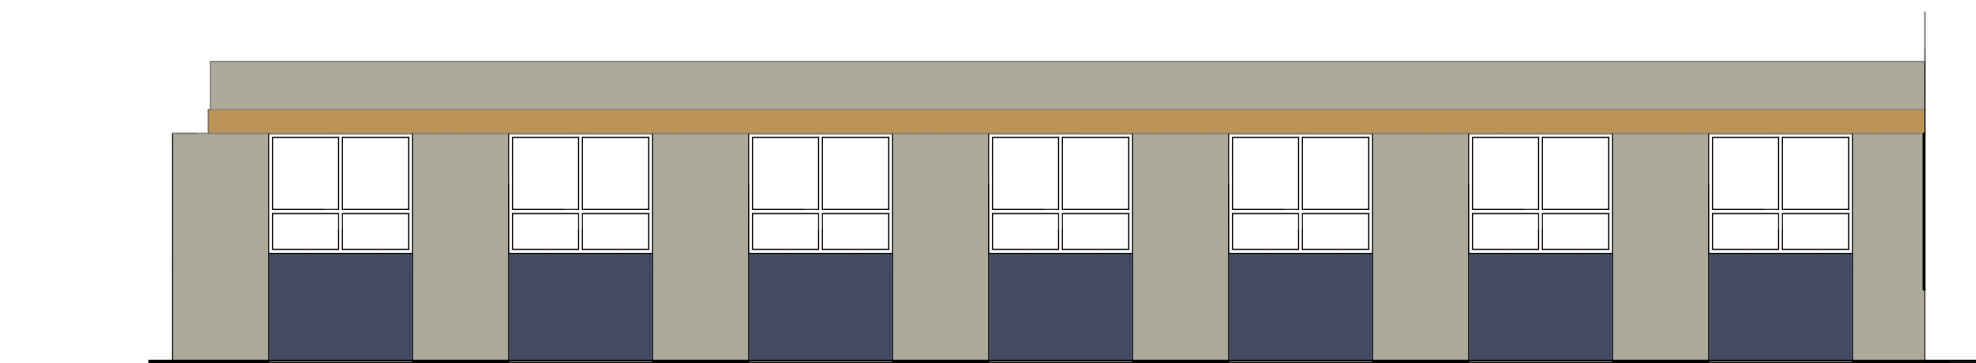


I3 Building I - Elevation 3
1/8" = 1'-0"




I2 Building I - Elevation 2
1/8" = 1'-0"

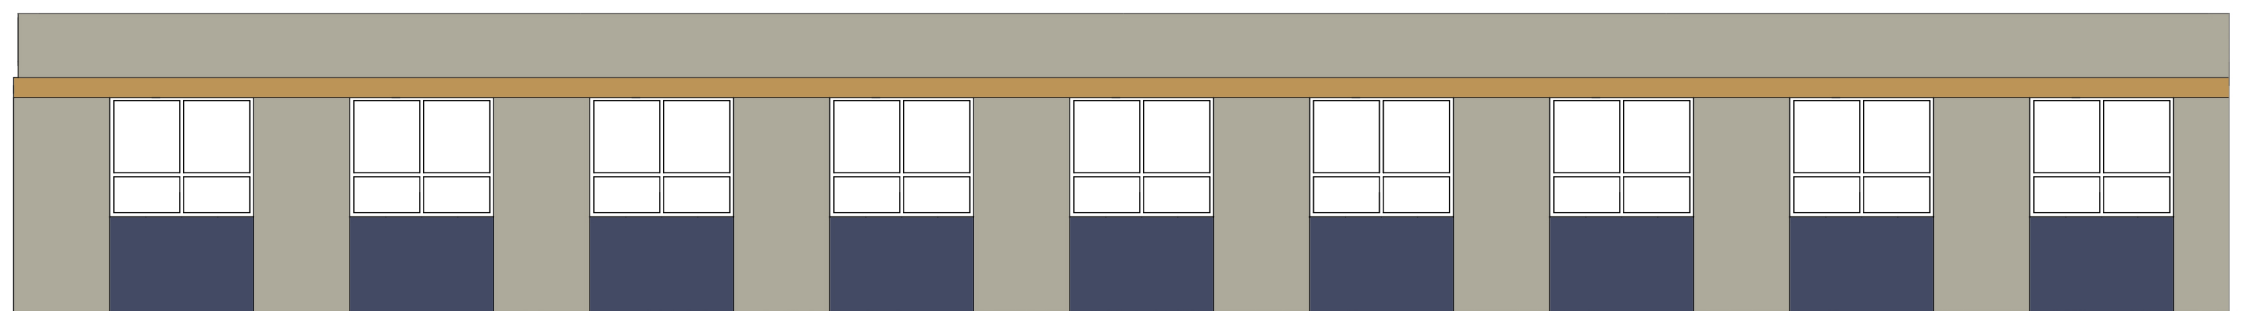


I1 Building I - Elevation 1
1/8" = 1'-0"

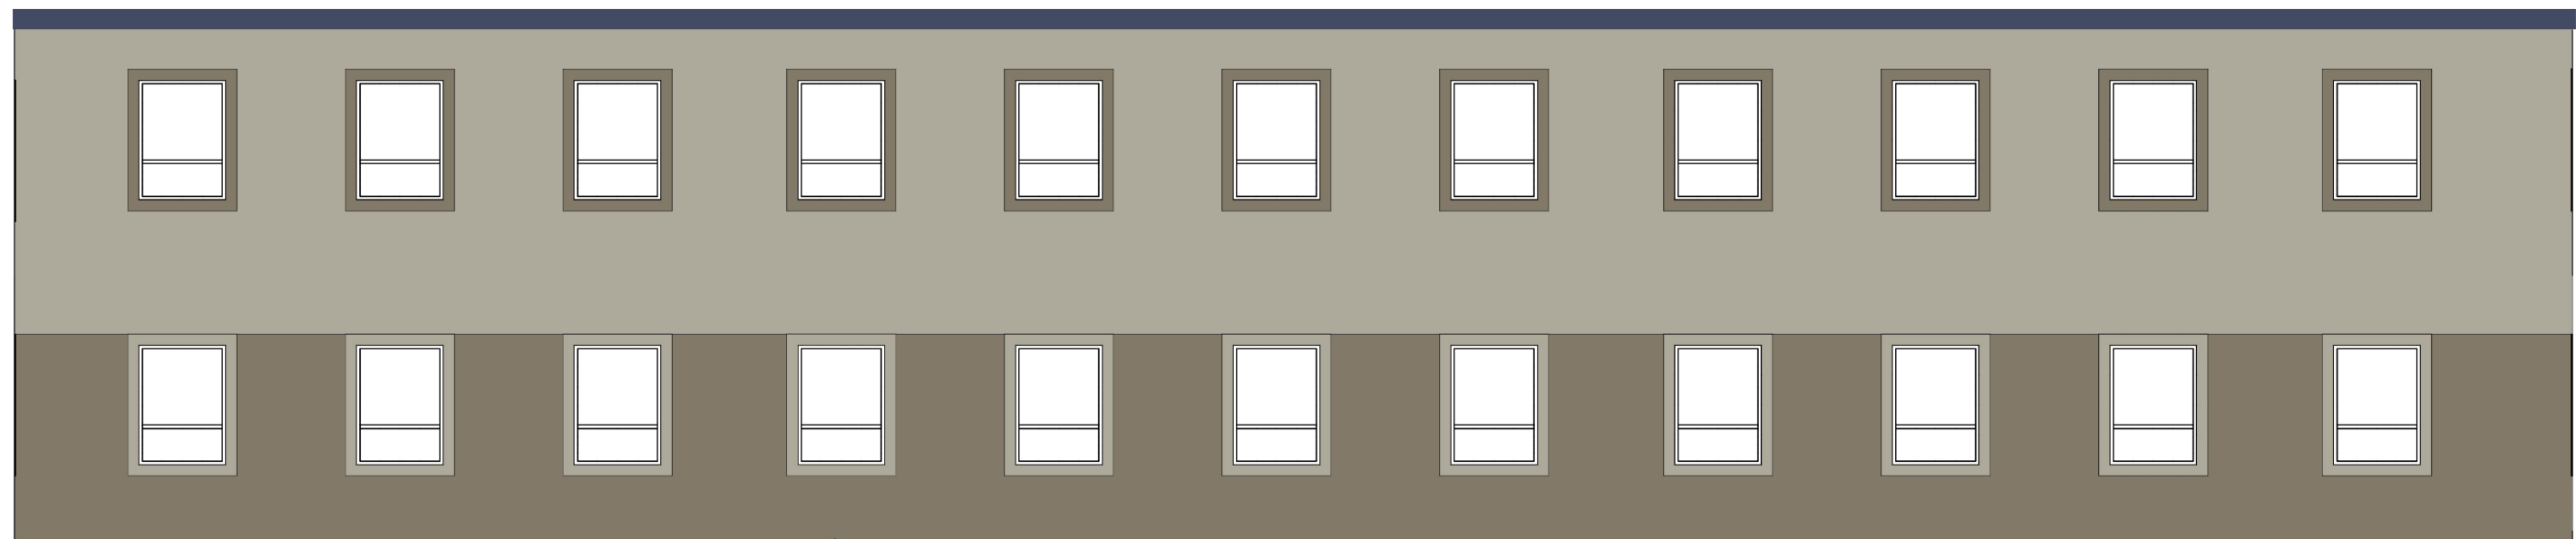


A5 Building A - Elevation 5
1/8" = 1'-0"

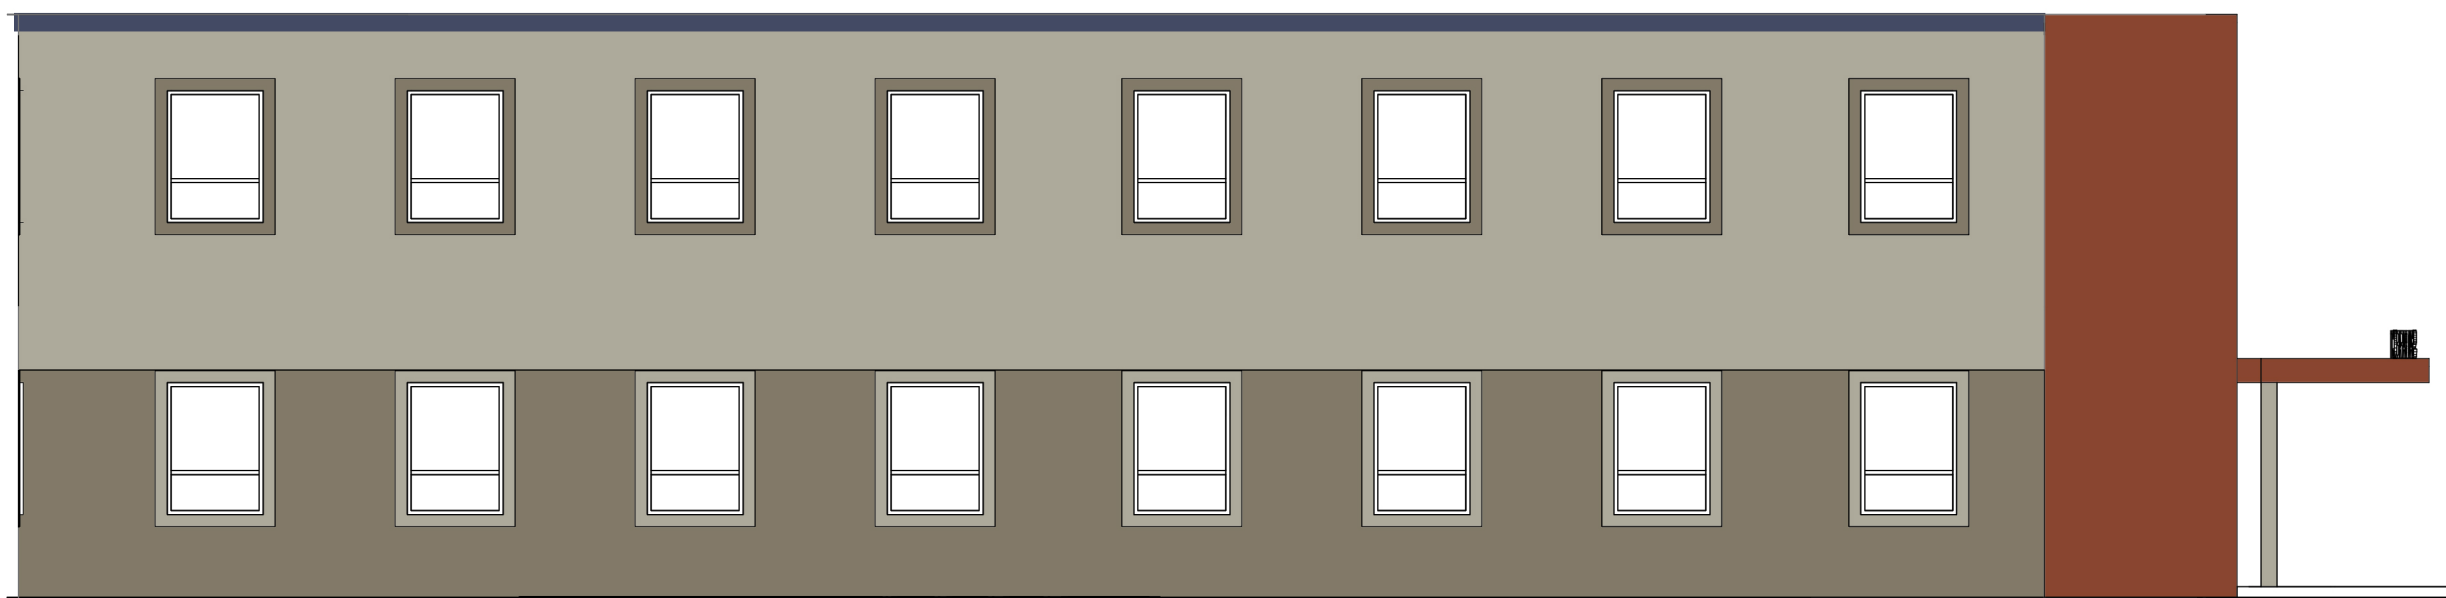


A4 Building A - Elevation 4
1/8" = 1'-0"

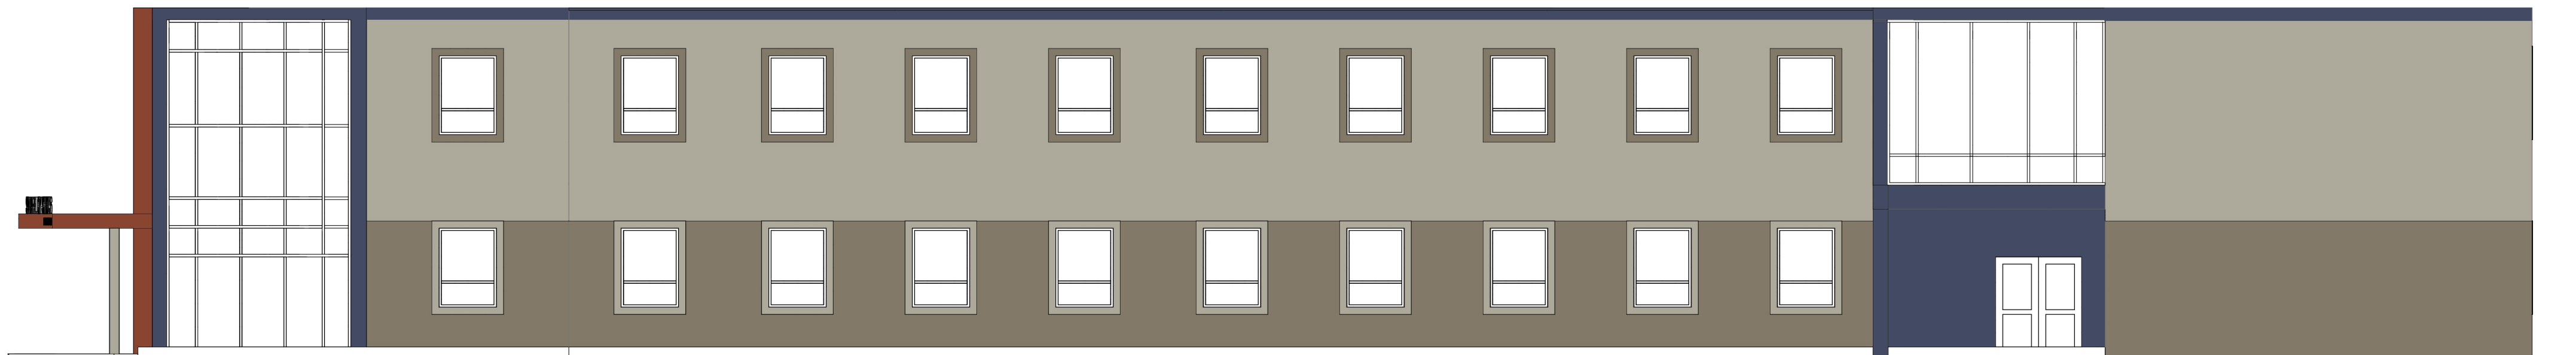


A2 Building A - Elevation 2
1/8" = 1'-0"

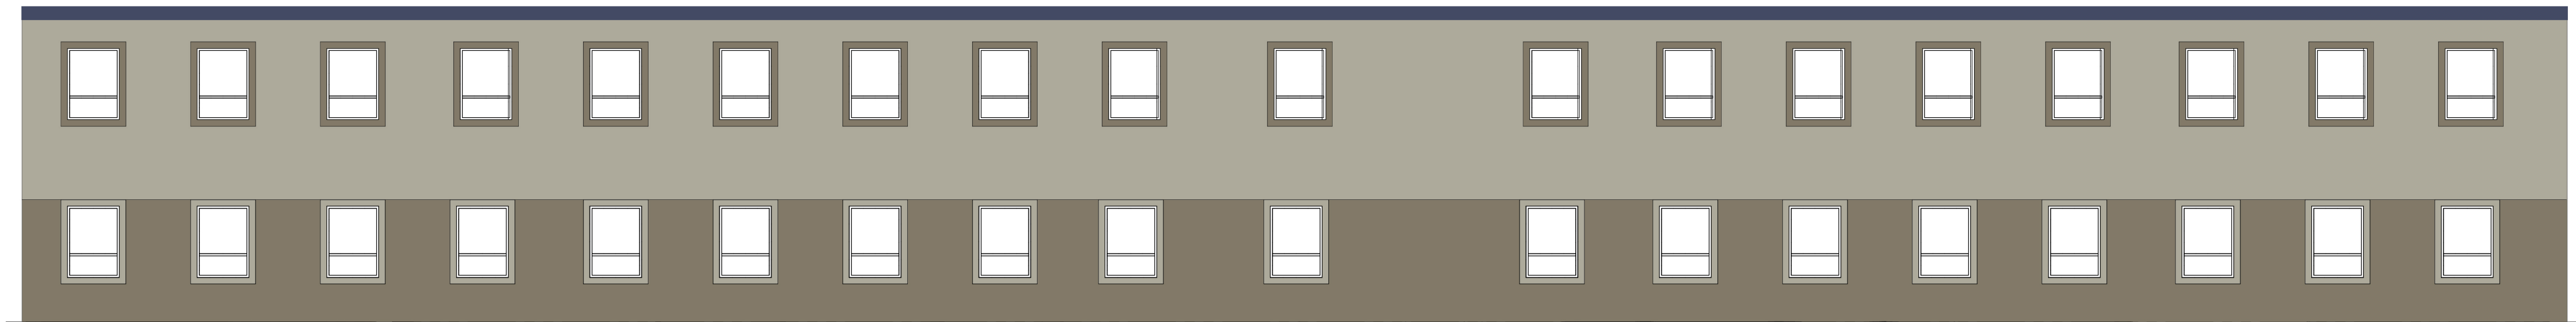

A1 Building A - Elevation 1
1/8" = 1'-0"

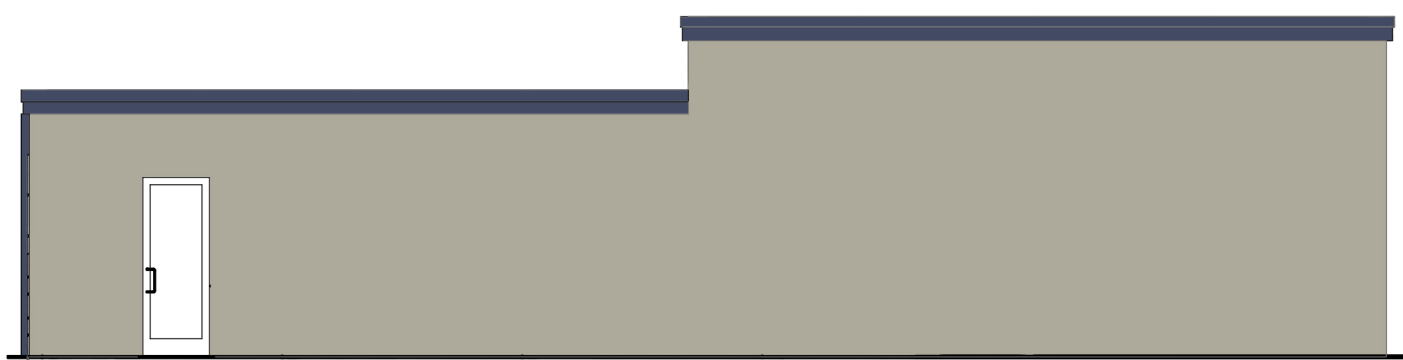

S4 Building S - Elevation 4
1/8" = 1'-0"

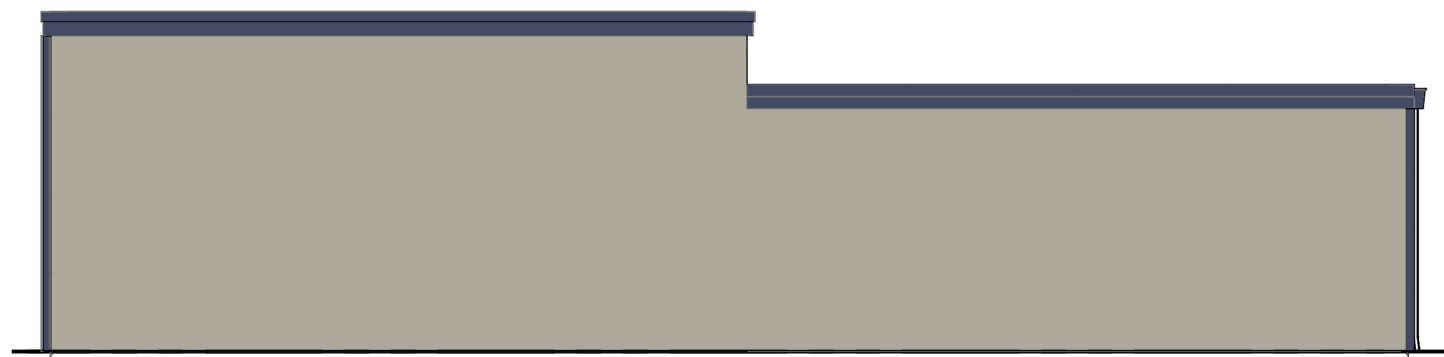


S2 Building S - Elevation 2
1/8" = 1'-0"



D4 Building D - Elevation 4
1/8" = 1'-0"



D2 Building D - Elevation 2
1/8" = 1'-0"

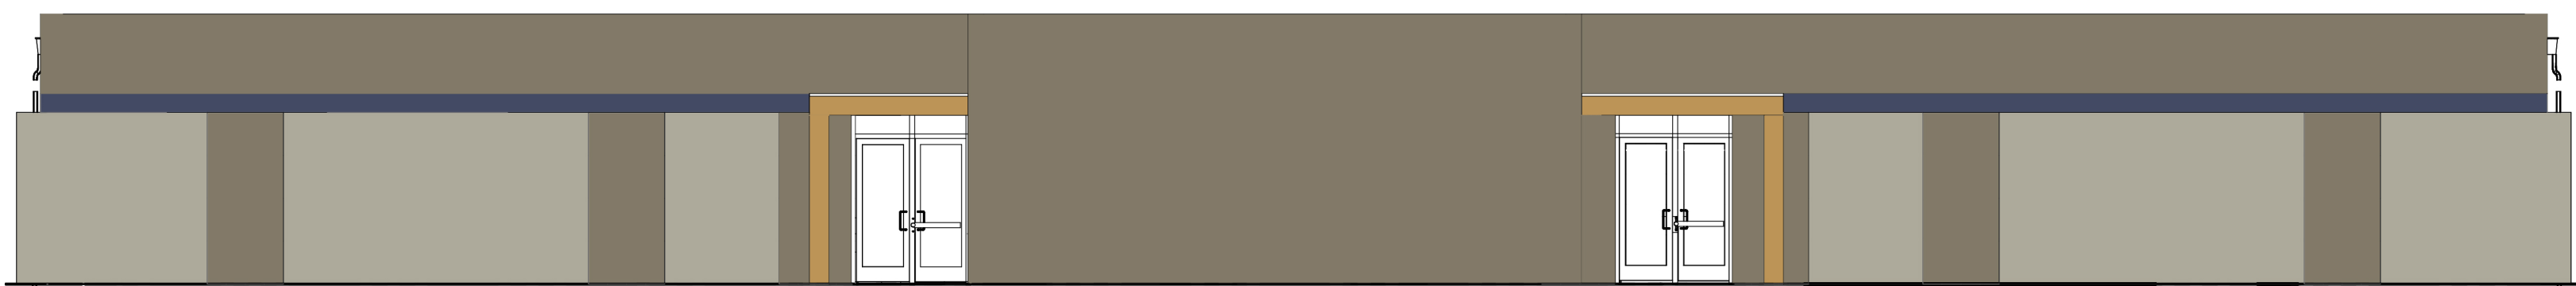

D1 Building D - Elevation 1
1/8" = 1'-0"



A3 Building A - Elevation 3
1/8" = 1'-0"



S3 Building S - Elevation 3
1/8" = 1'-0"



S1 Building S - Elevation 1
1/8" = 1'-0"




D3 Building D - Elevation 3
1/8" = 1'-0"

PAINT LEGEND

HC-103-CROMWELL GRAY	
HC-107-GETTYSBURG GRAY	
CC-870-JET BLUE	
AF-350-KURKUMA	
2174-10-TOASTED CHESTNUT	

KEYPLAN

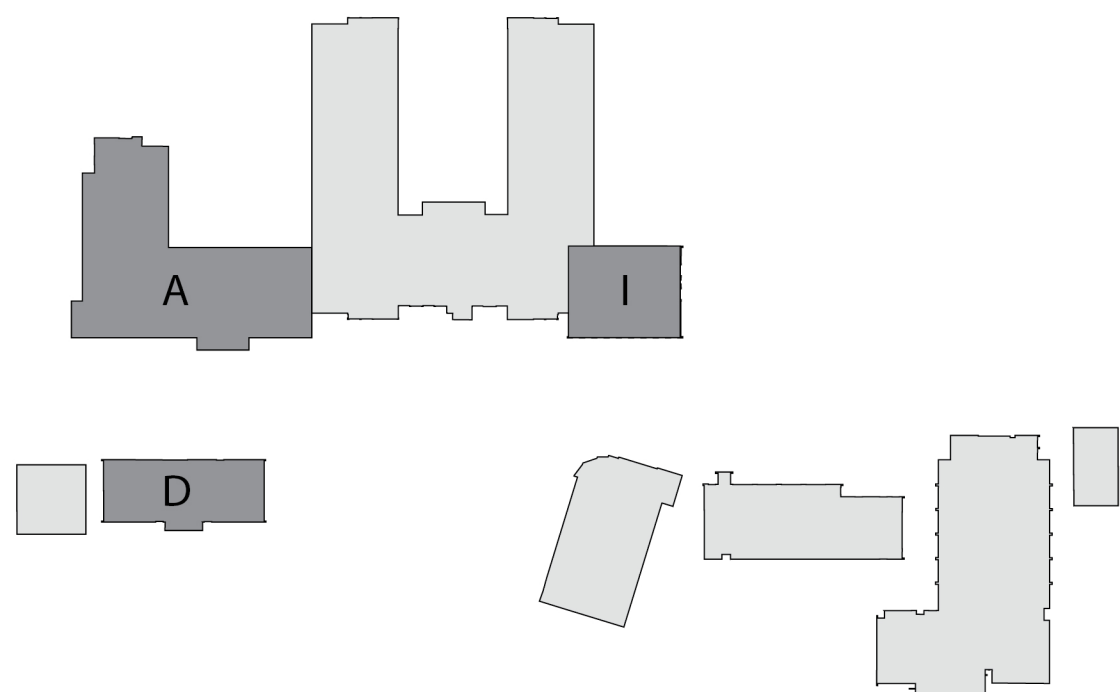

San Rafael City
Schools

310 Nova Albion Way
San Rafael, CA 94903

Terra Linda High
School Campus
Painting

310 Nova Albion Way
San Rafael, CA 94903

Date
1/22/21

Issued For
Issue for Review



1 East Wacker Drive
Suite 200
Chicago, Illinois
60601 USA
(312) 324-7410
WWW.HED.DESIGN

©2021
2020-07455-000

Exterior
Elevations

A-201



San Rafael City Schools


310 Nova Albion Way
San Rafael, CA 94903

Terra Linda High School Campus Painting


310 Nova Albion Way
San Rafael, CA 94903

Date 1/22/21 Issued For Issue for Review


L3 Building L - Elevation 3
1/8" = 1'-0"

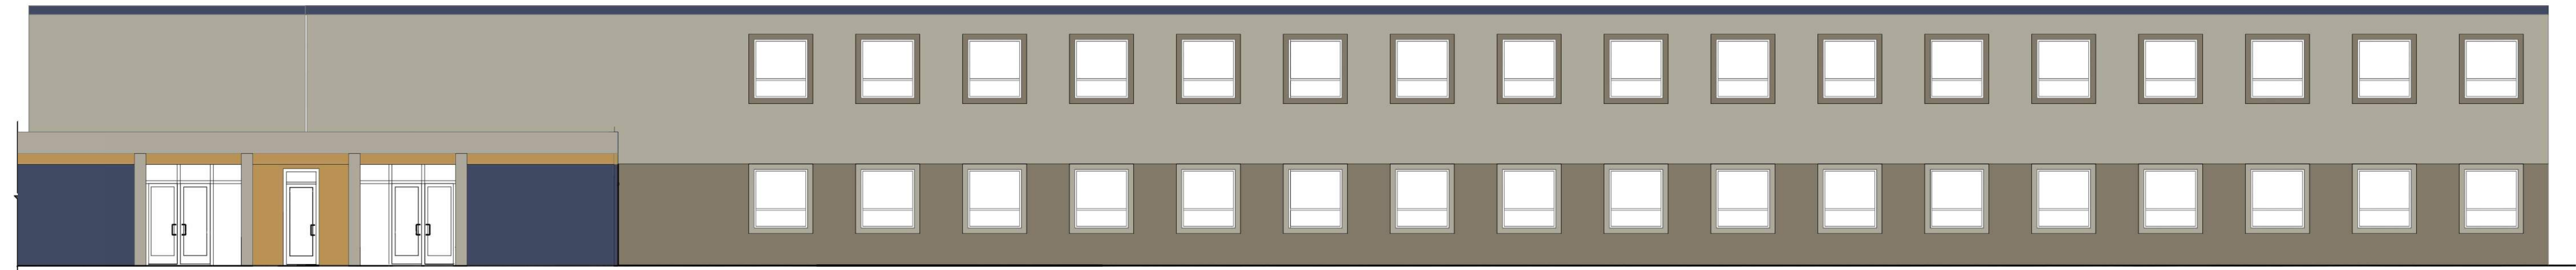


L2 Building L - Elevation 2
1/8" = 1'-0"

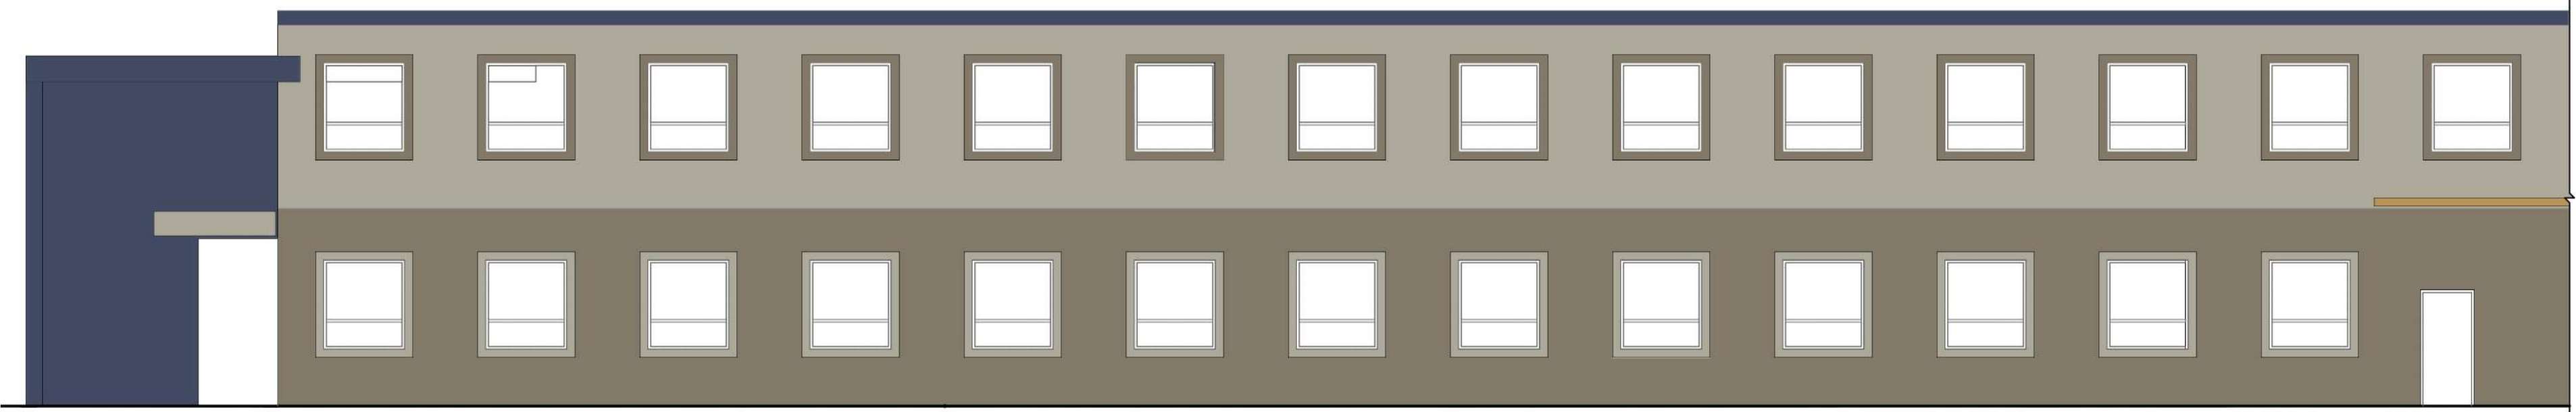


L1 Building L - Elevation 1
1/8" = 1'-0"

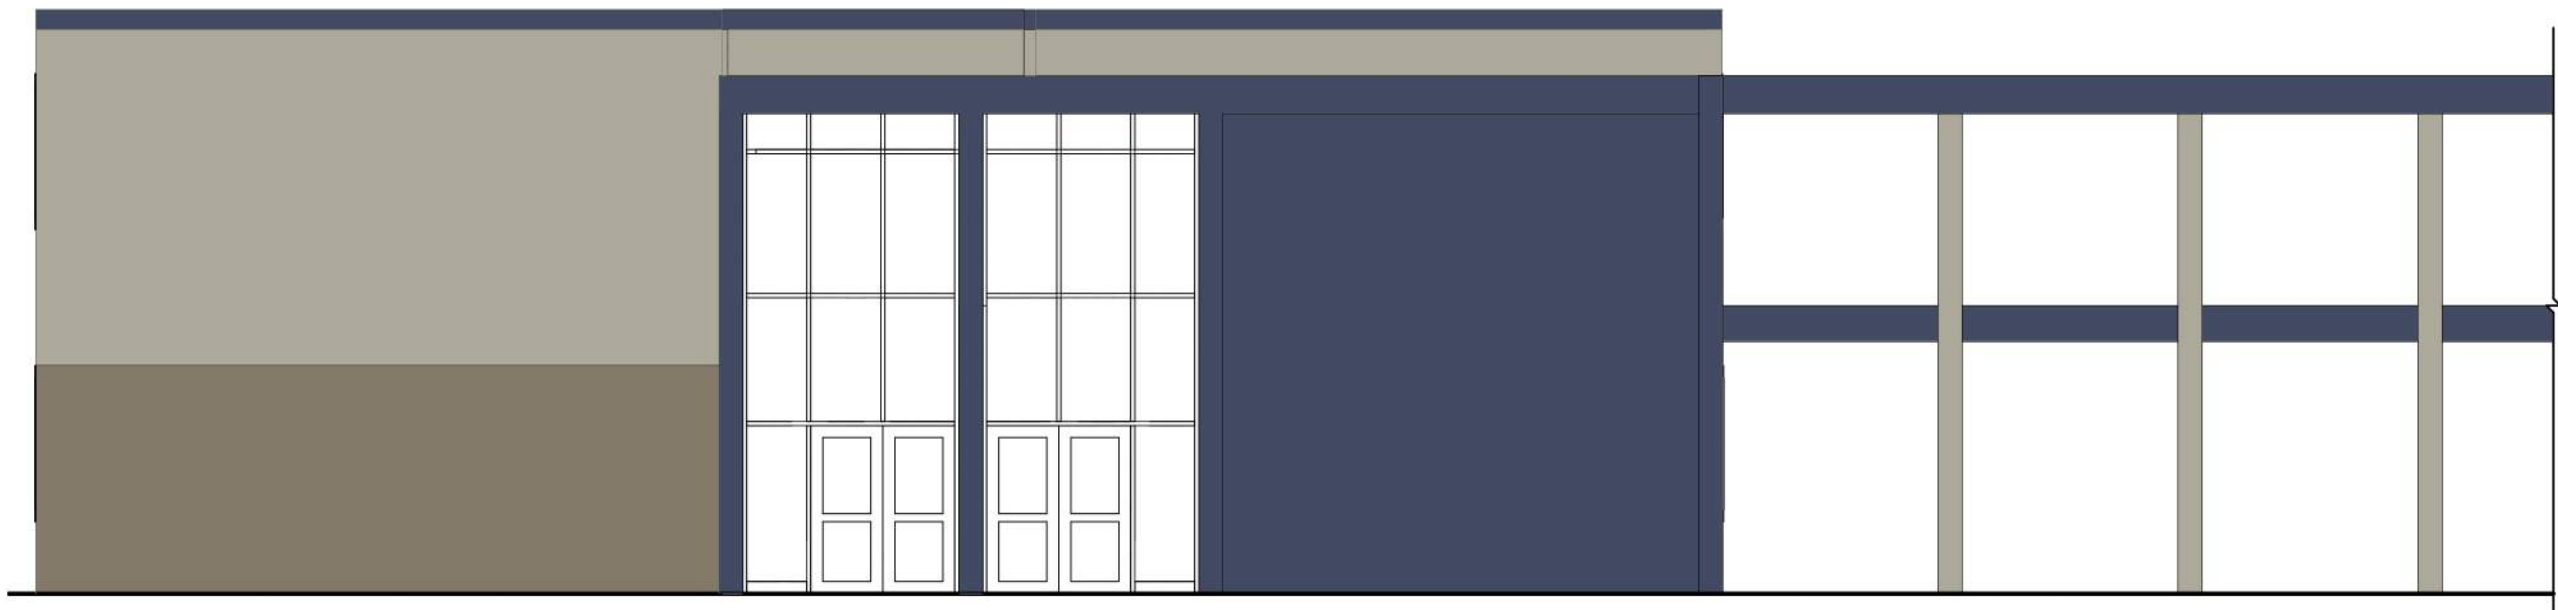

E2 Building E - Elevation 2
1/8" = 1'-0"

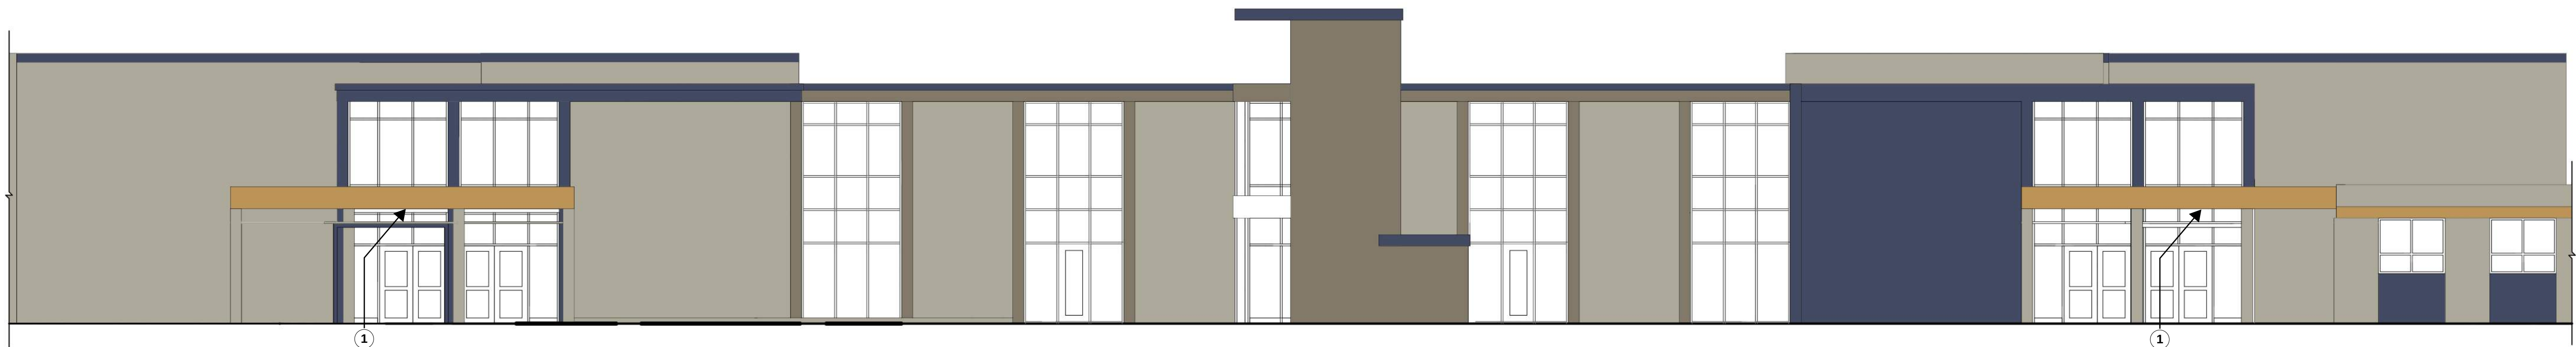


E1 Building E - Elevation 1
1/8" = 1'-0"

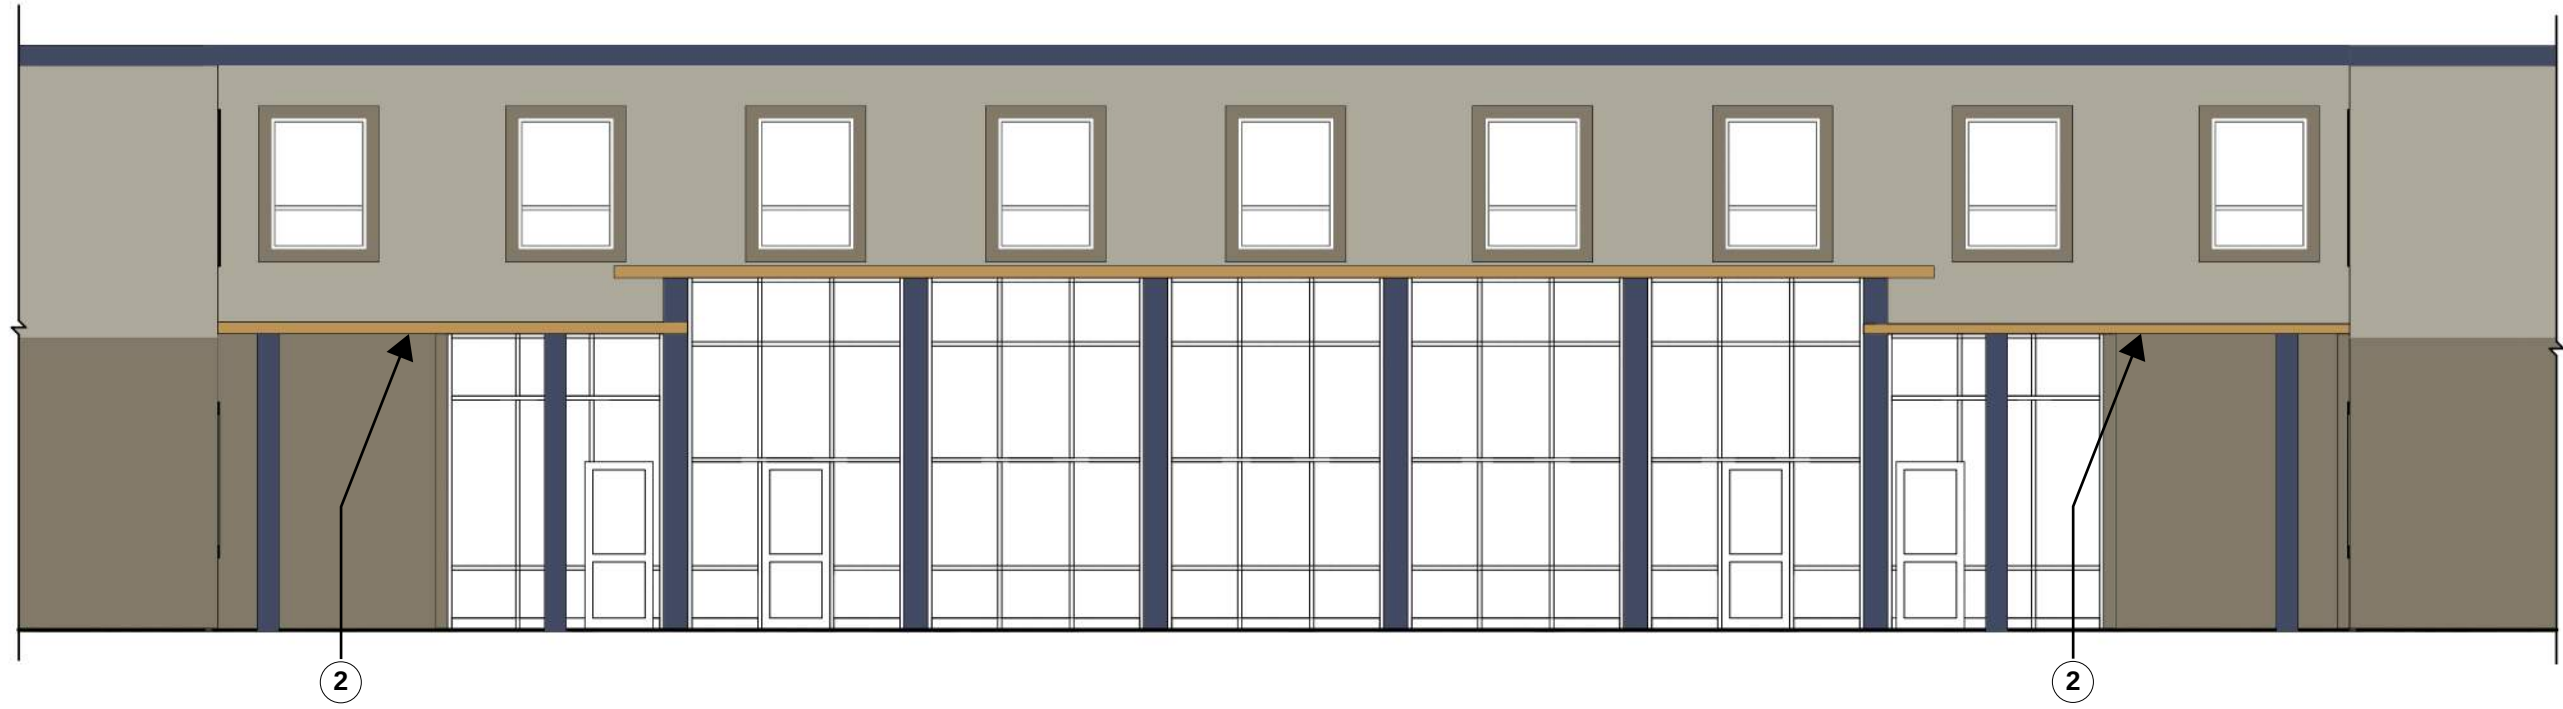


M3 Building M - Elevation 3
1/8" = 1'-0"



M2 Building M - Elevation 2
1/8" = 1'-0"

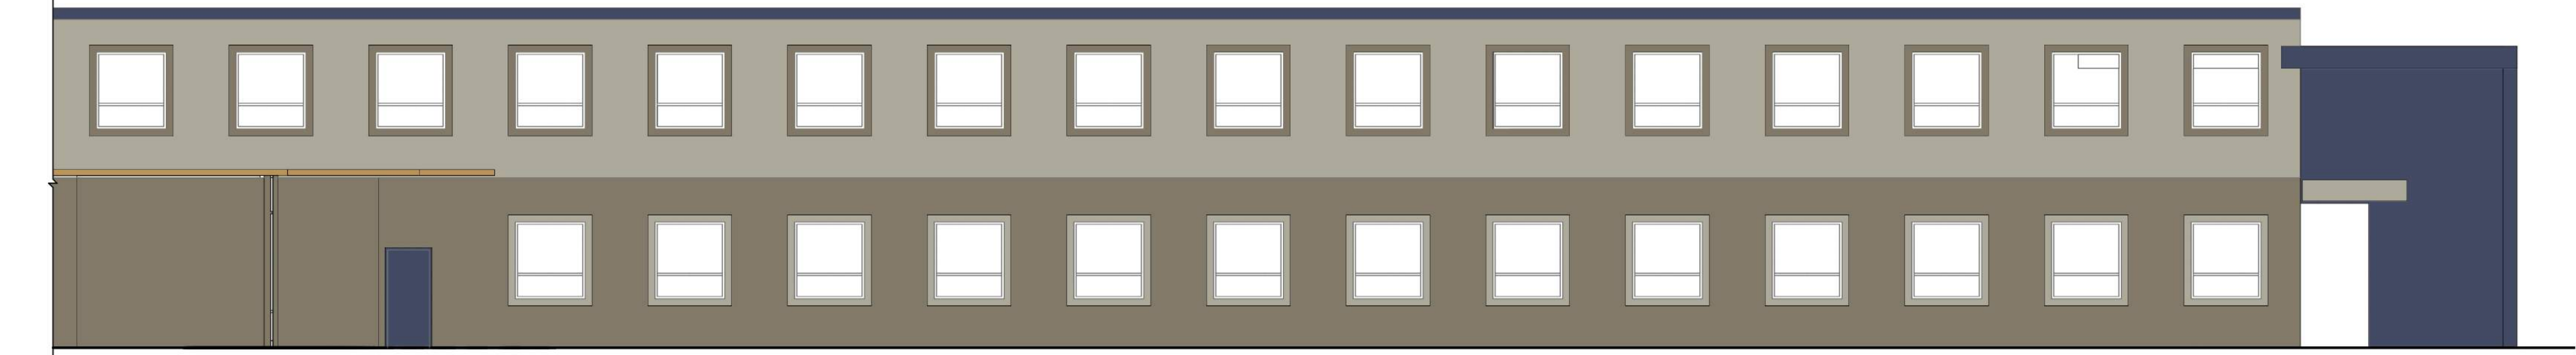

M1 Building M - Elevation 1
1/8" = 1'-0"

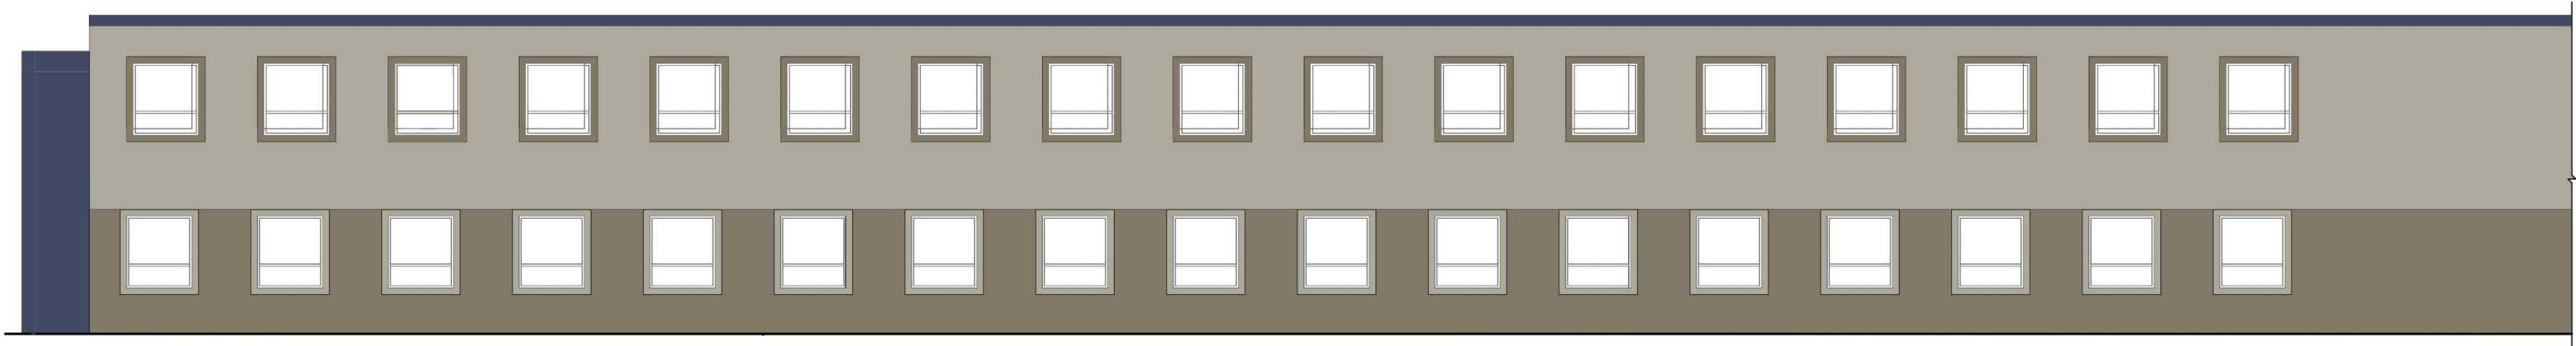

PAINT LEGEND

HC-103-CROMWELL GRAY	
HC-107-GETTYSBURG GRAY	
CC-870-JET BLUE	
AF-350-KURKUMA	
2174-10-TOASTED CHESTNUT	


KEYNOTES

1. UNDER SOFFIT TO BE PAINTED AF-350-KURKUMA.
2. UNDERSIDE OF CANOPY TO BE PAINTED AF-350-KURKUMA.
3. UNDERSIDE OF SOFFIT TO BE PAINTED CC-870-JET BLUE.

HED

1 East Wacker Drive
Suite 200
Chicago, Illinois
60601 USA

(312) 324-7410
WWW.HED.DESIGN

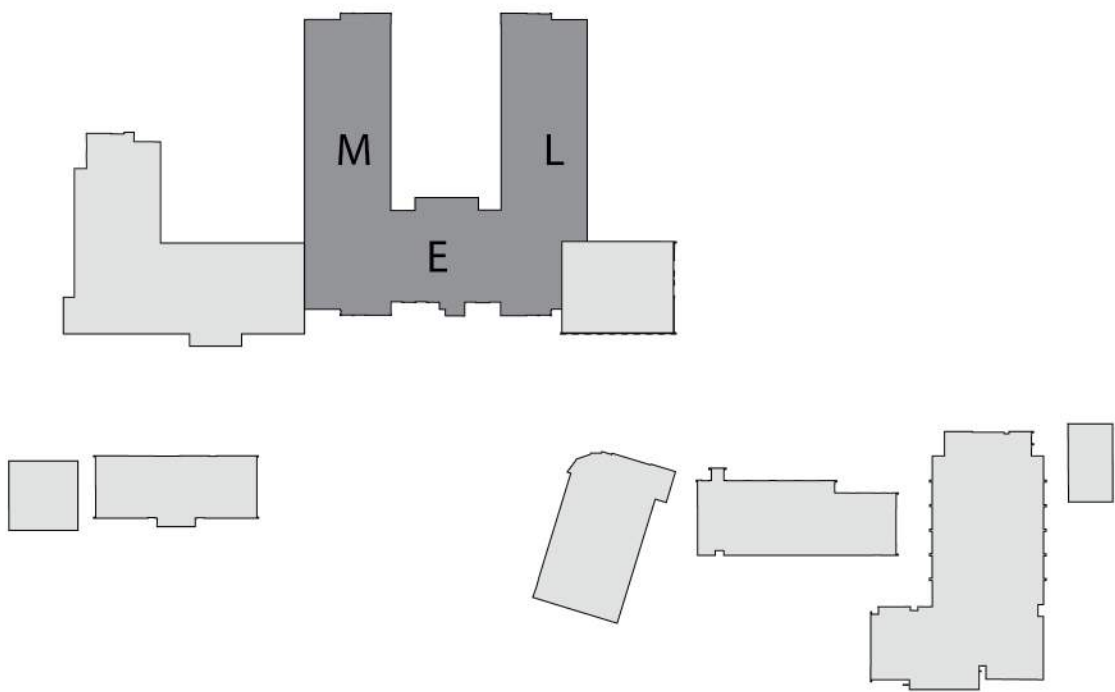


2020-07455-000 ©2021

Exterior Elevations

A-202



H4 Building H - Elevation 4
1/8" = 1'-0"

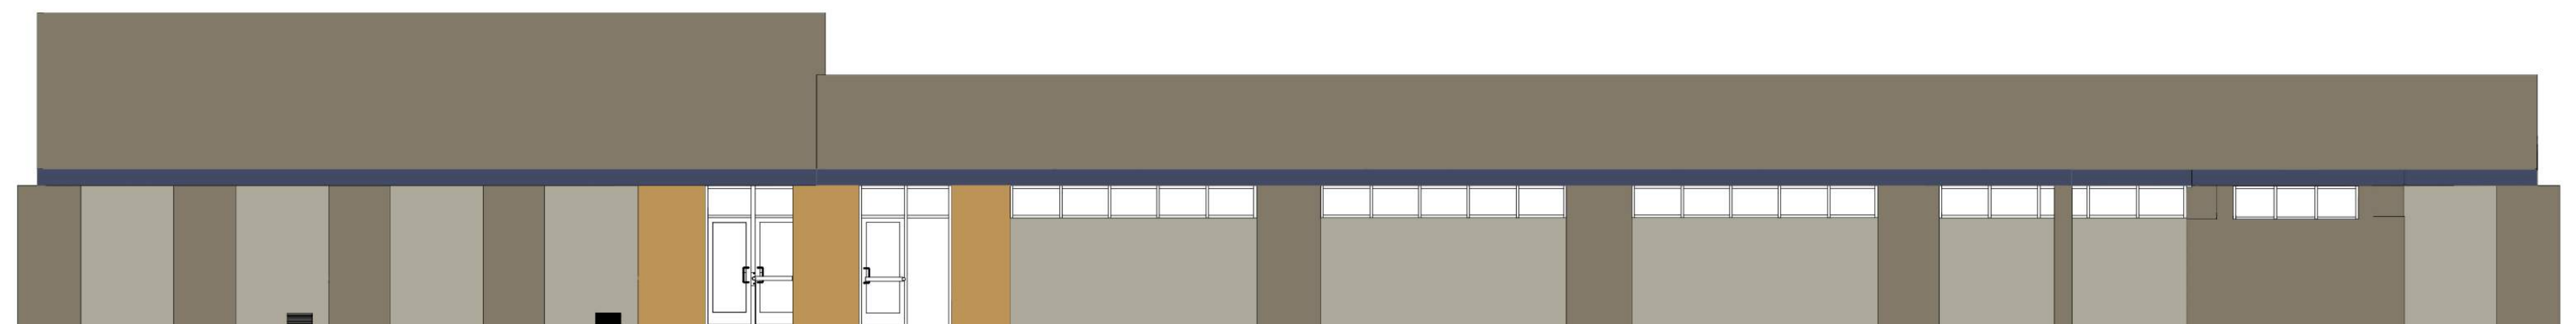


H3 Building H - Elevation 3
1/8" = 1'-0"




H2 Building H - Elevation 2
1/8" = 1'-0"



H1 Building H - Elevation 1
1/8" = 1'-0"

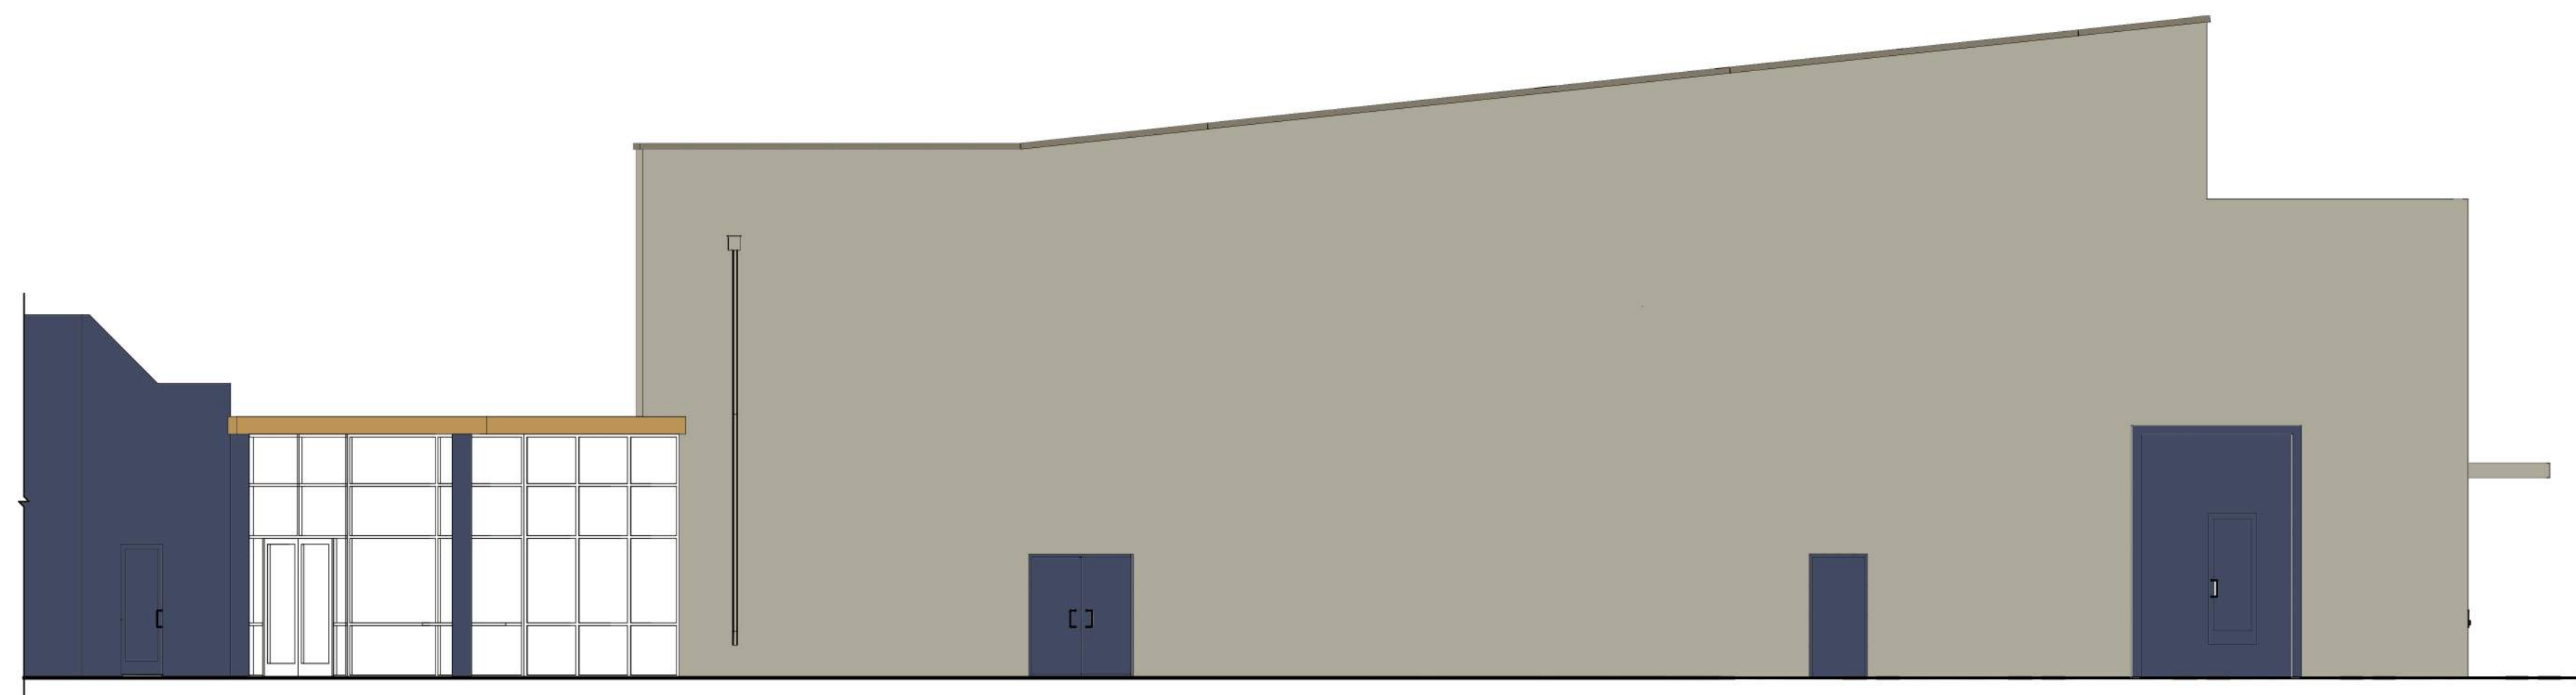


P4 Building P - Elevation 4
1/8" = 1'-0"

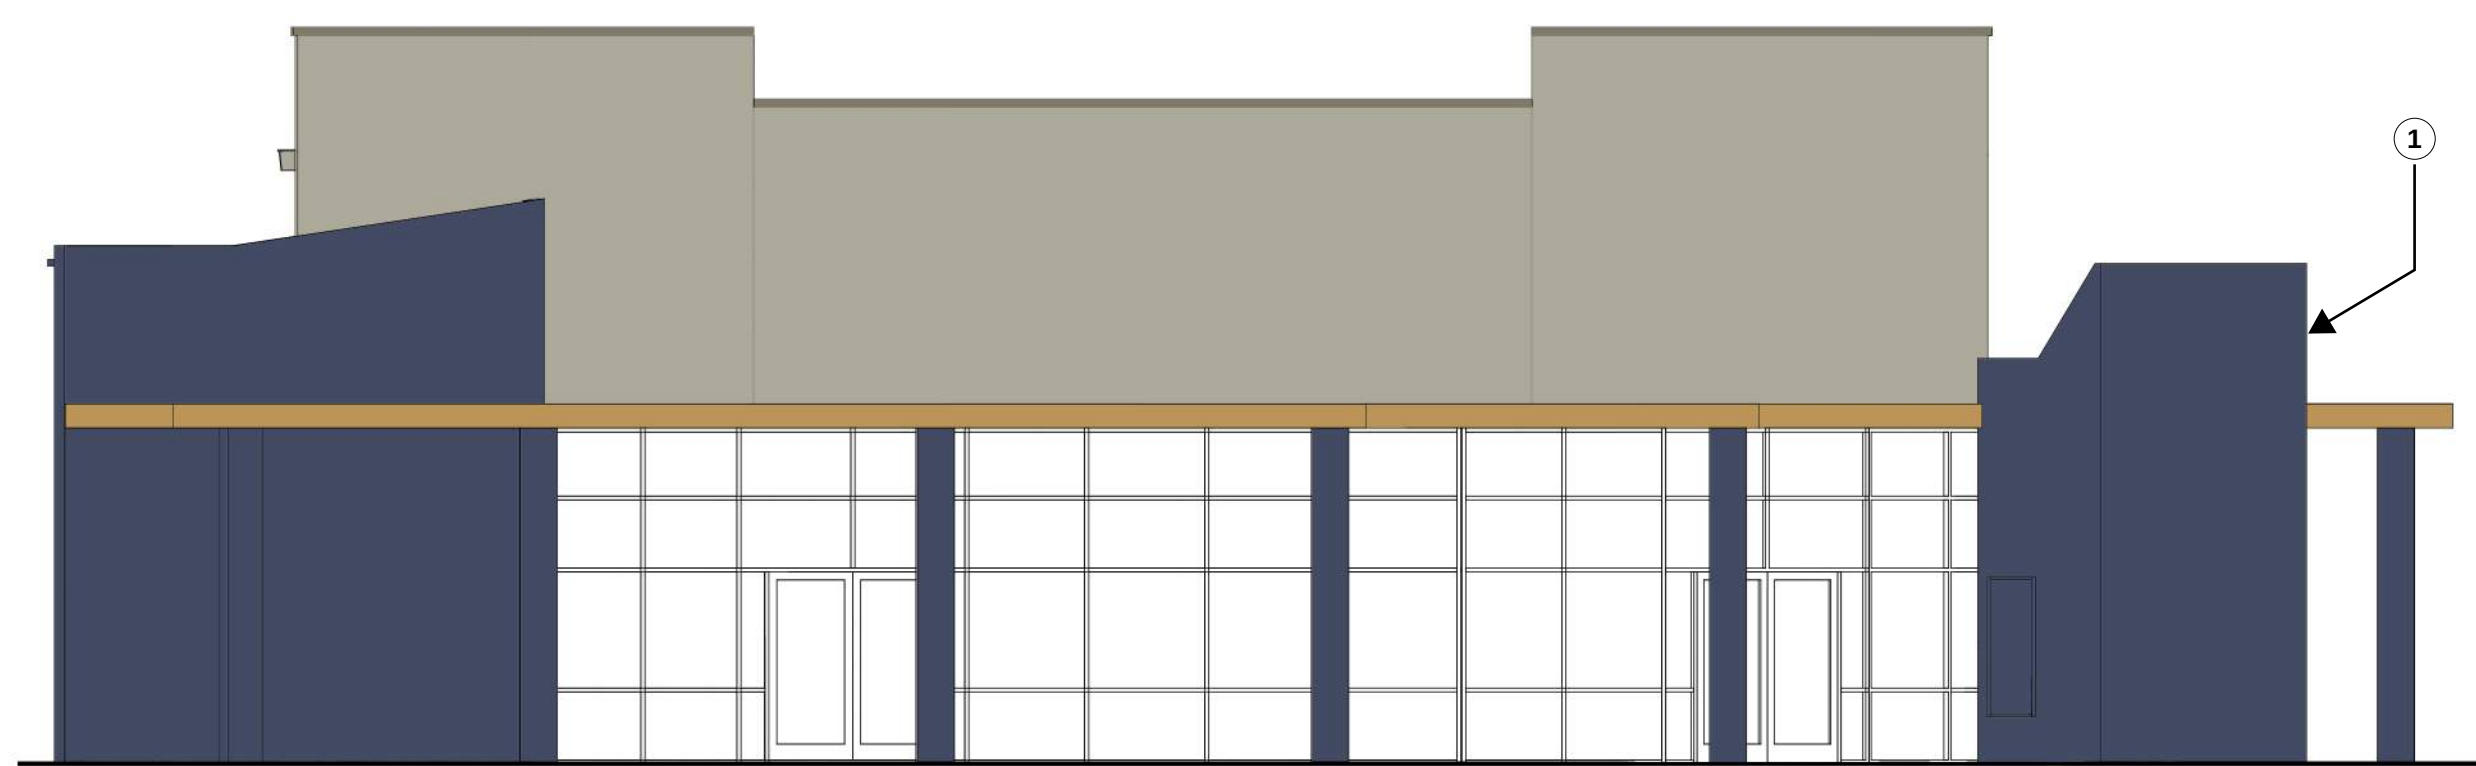

P3 Building P - Elevation 3
1/8" = 1'-0"



P2 Building P - Elevation 2
1/8" = 1'-0"

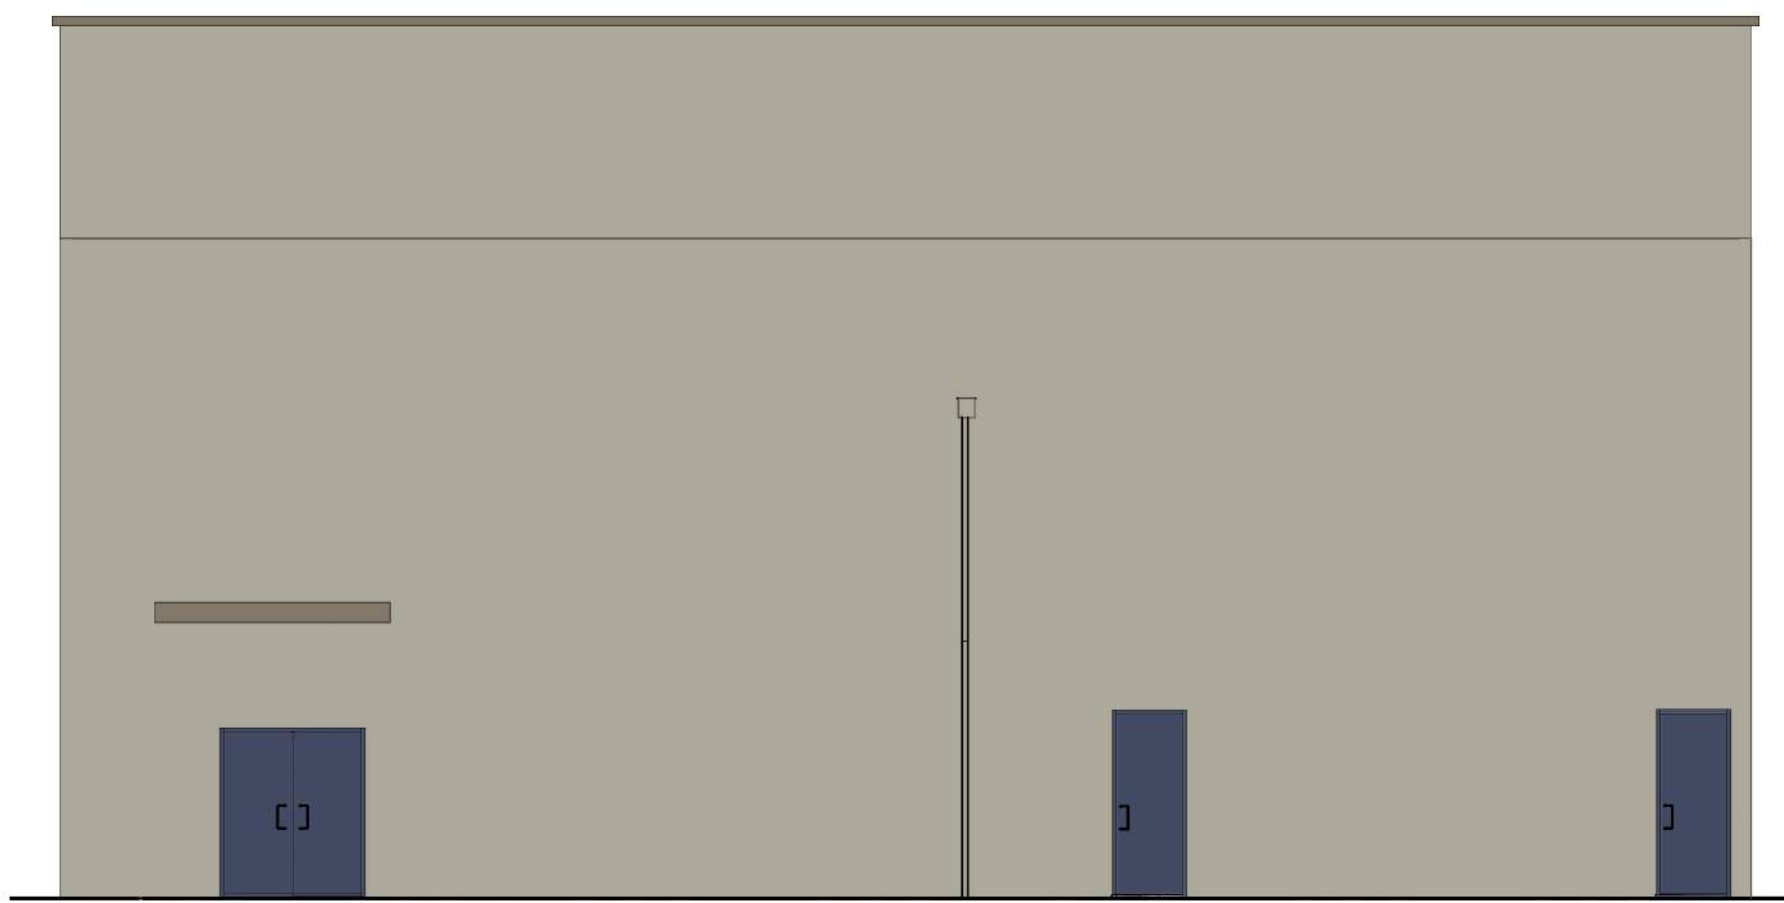


P1 Building P - Elevation 1
1/8" = 1'-0"

PAINT LEGEND


HC-103-CROMWELL GRAY	
HC-107-GETTYSBURG GRAY	
CC-870-JET BLUE	
AF-350-KURKUMA	
2174-10-TOASTED CHESTNUT	

KEYNOTES


1. CONCESSION BOOTH TO BE PAINTED CC-870-JET BLUE ON ALL FOUR SIDES.

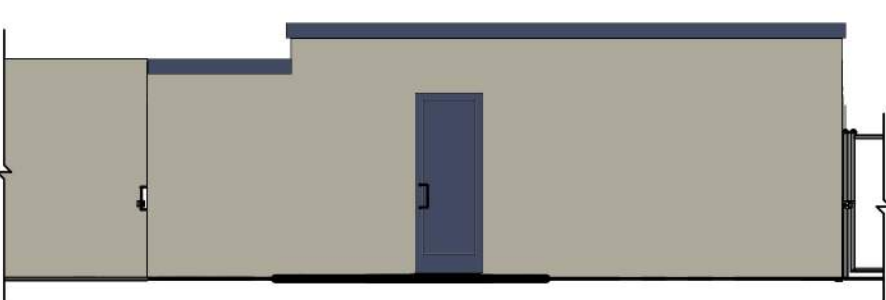


PH4 Building PH - Elevation 4
1/8" = 1'-0"

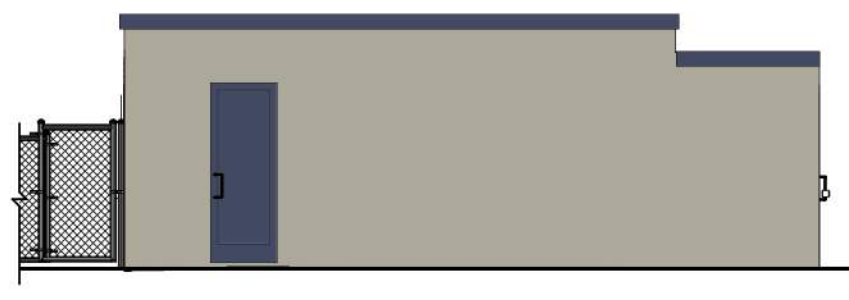

PH2 Building PH - Elevation 2
1/8" = 1'-0"

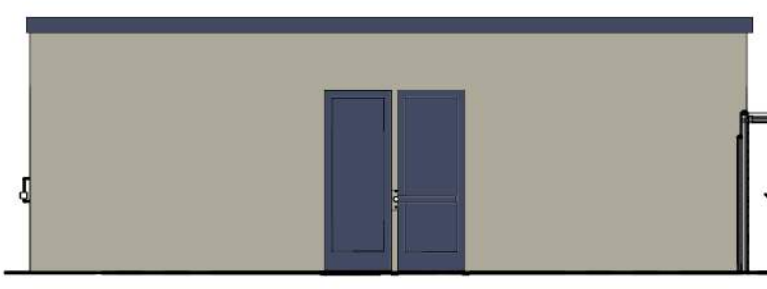

PH3 Building PH - Elevation 3
1/8" = 1'-0"

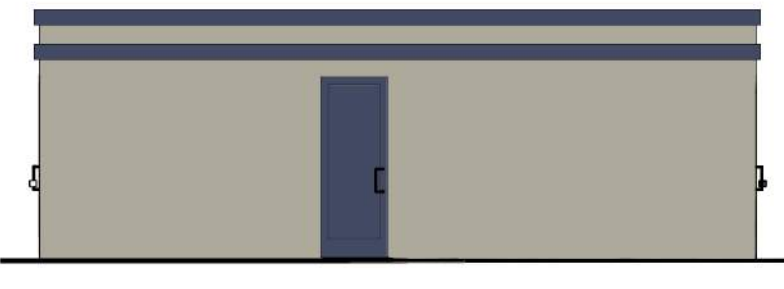

PH1 Building PH - Elevation 1
1/8" = 1'-0"



QR4 Building Q, R - Elevation 4
1/8" = 1'-0"





QR3 Building Q, R - Elevation 3
1/8" = 1'-0"



QR2 Building Q, R - Elevation 2
1/8" = 1'-0"



QR1 Building Q, R - Elevation 1
1/8" = 1'-0"

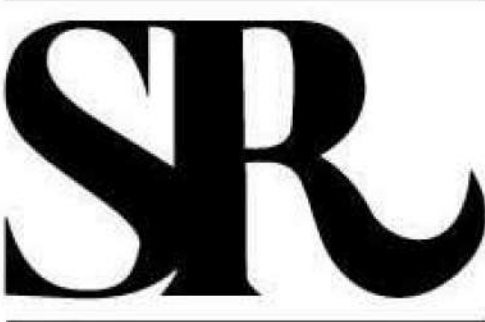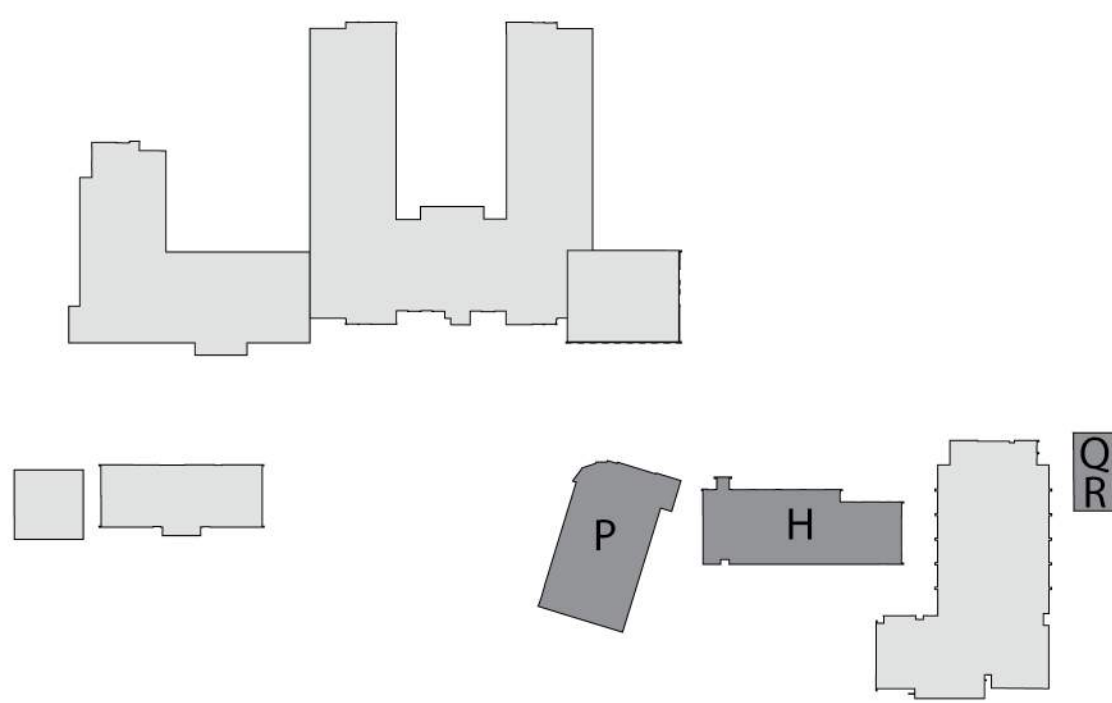

San Rafael City
Schools

310 Nova Albion Way
San Rafael, CA 94903

Terra Linda High
School Campus
Painting

310 Nova Albion Way
San Rafael, CA 94903

Date
1/22/21

Issued For
Issue for Review

HED

1 East Wacker Drive
Suite 200
Chicago, Illinois
60601 USA
(312) 324-7410
WWW.HED.DESIGN

©2021
2020-07455-000

Exterior
Elevations

A-203



San Rafael City
Schools

310 Nova Albion Way
San Rafael, CA 94903


Terra Linda High
School Campus
Painting

310 Nova Albion Way
San Rafael, CA 94903


Date	Issued For
1/22/21	Issue for Review




K6 Building K - Elevation 6
1/8" = 1'-0"

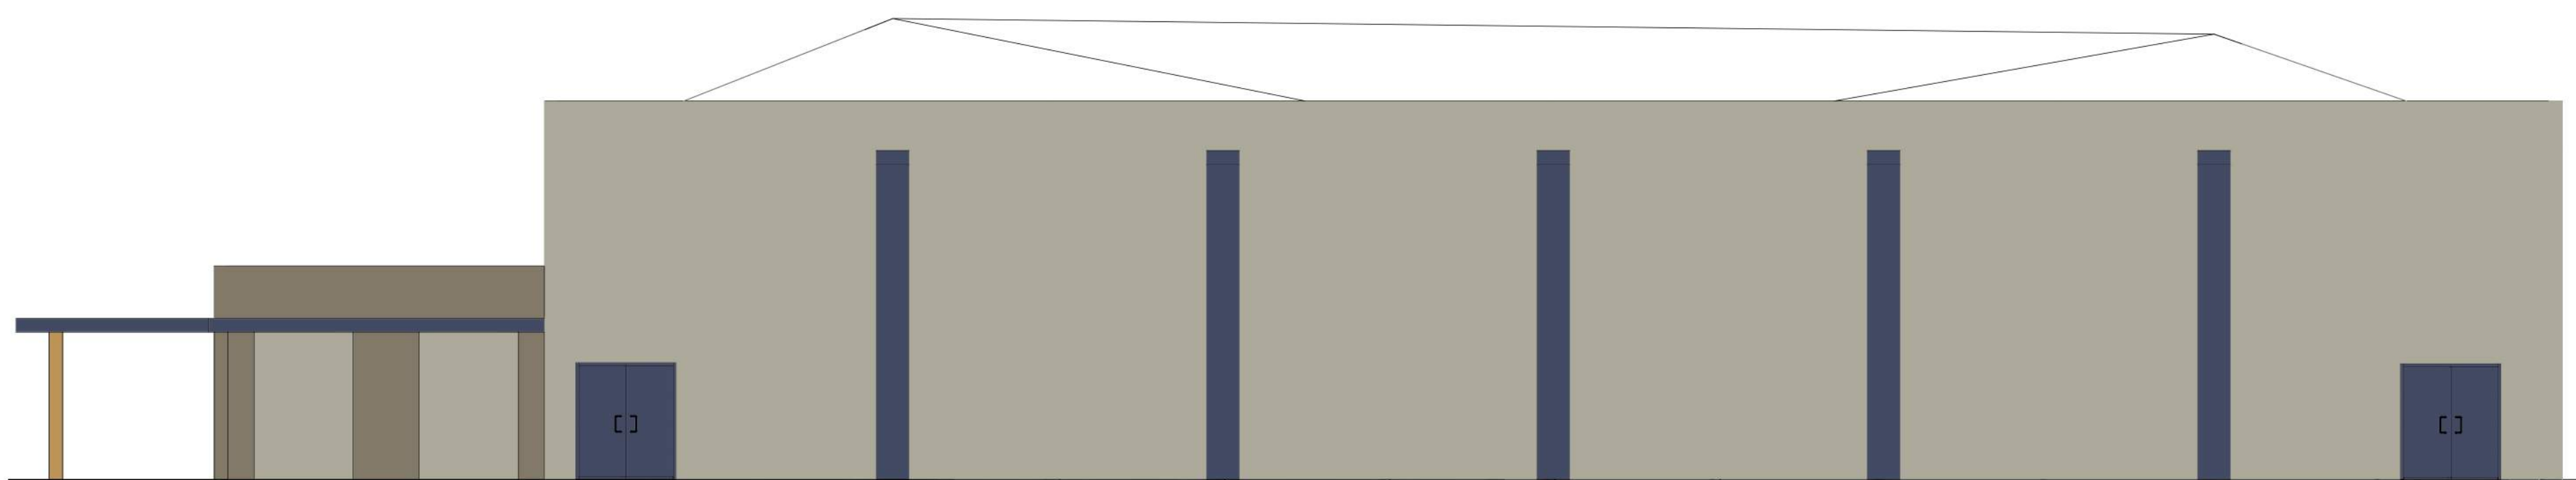

K5 Building K - Elevation 5
1/8" = 1'-0"

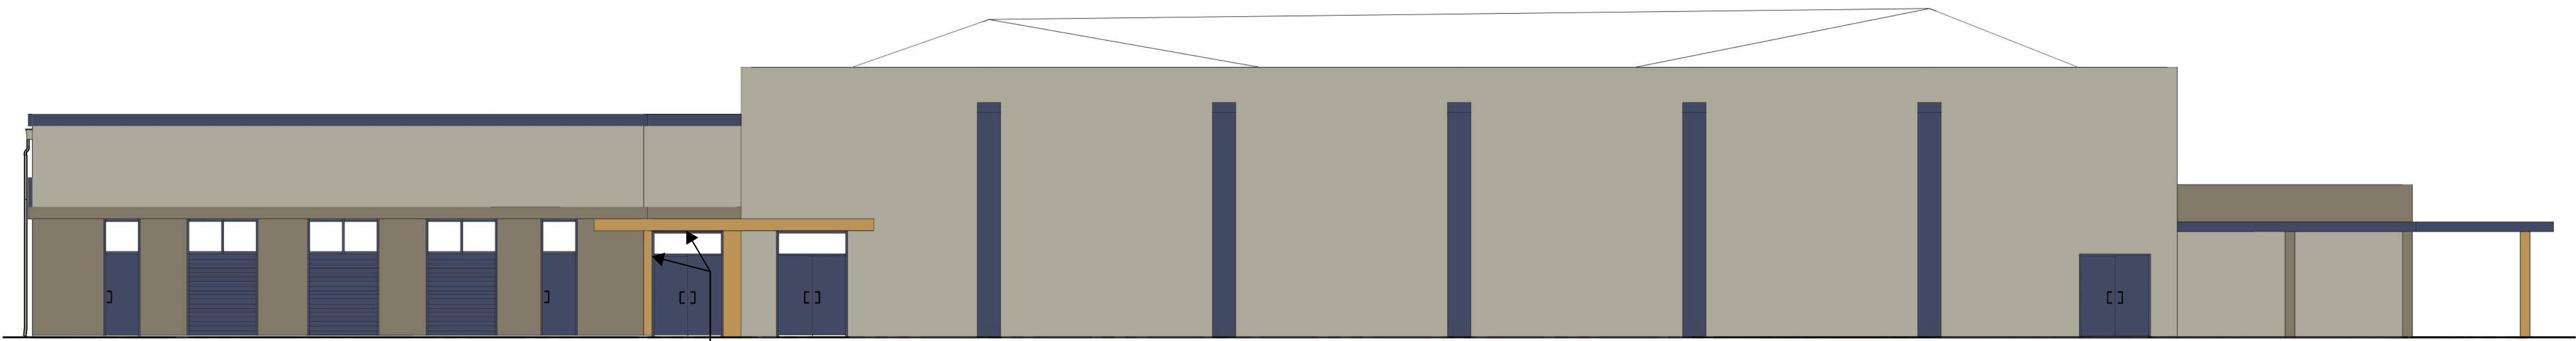

K4 Building K - Elevation 4
1/8" = 1'-0"

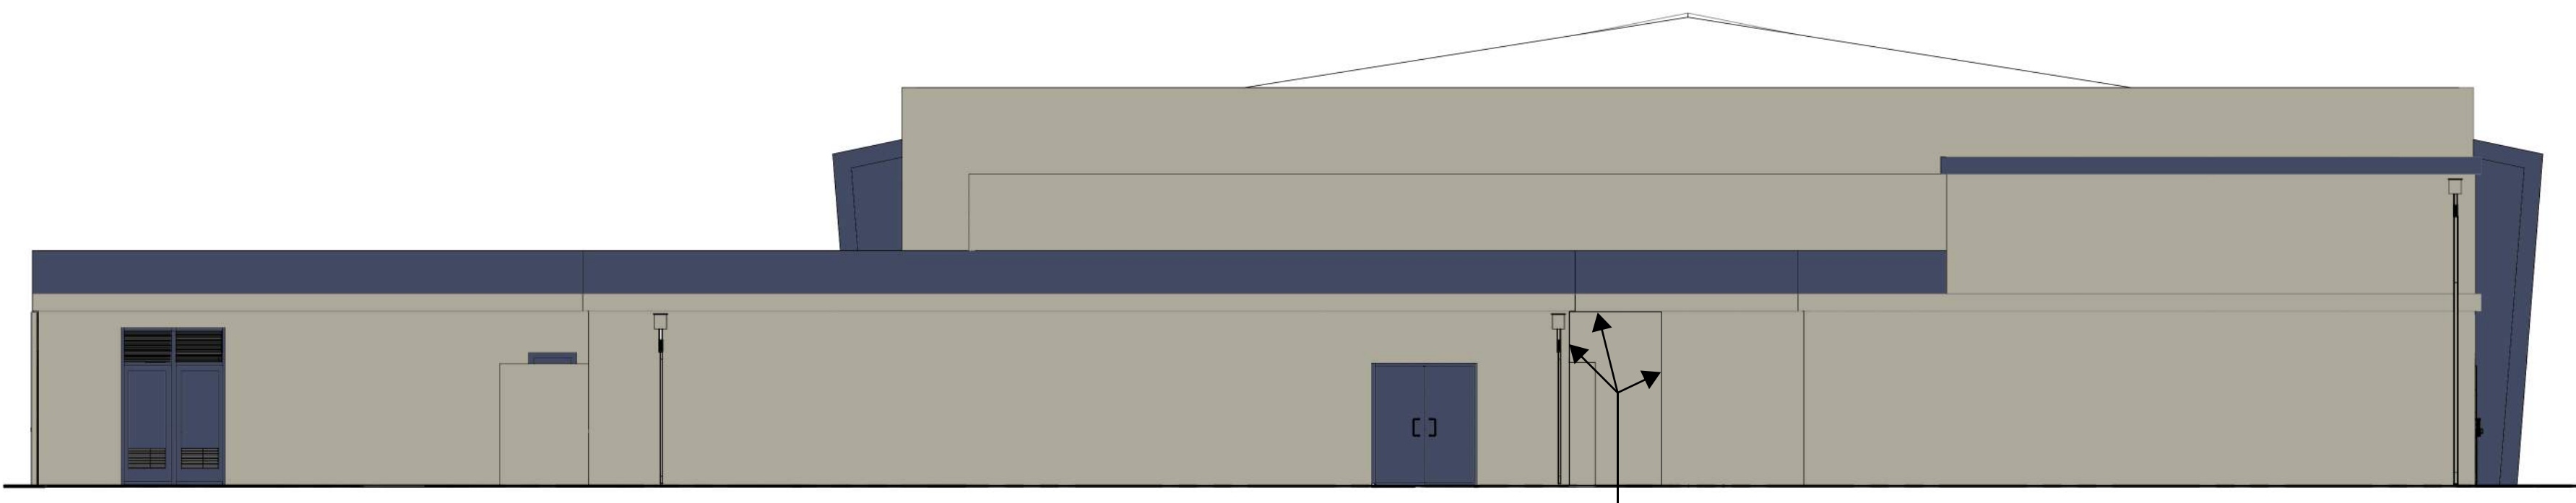


K3 Building K - Elevation 3
1/8" = 1'-0"



C1 Covered Canopy - Elevation 1
1/8" = 1'-0"



K2 Building K - Elevation 2
1/8" = 1'-0"

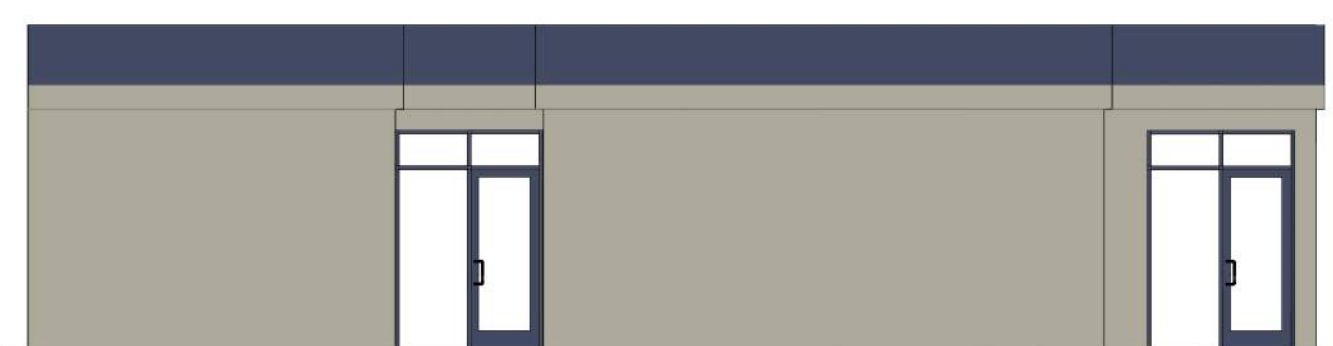


K1 Building K - Elevation 1
1/8" = 1'-0"

PAINT LEGEND

HC-103-CROMWELL GRAY	
HC-107-GETTYSBURG GRAY	
CC-870-JET BLUE	
AF-350-KURKUMA	
2174-10-TOASTED CHESTNUT	

KEYNOTES

1. SIDE WALLS AND UNDERSIDE OF SOFFIT TO BE PAINTED AF-350-KURKUMA.
2. ALCOVE WALLS AND CEILINGS TO BE PAINTED HC-107-GETTYSBURG GRAY.

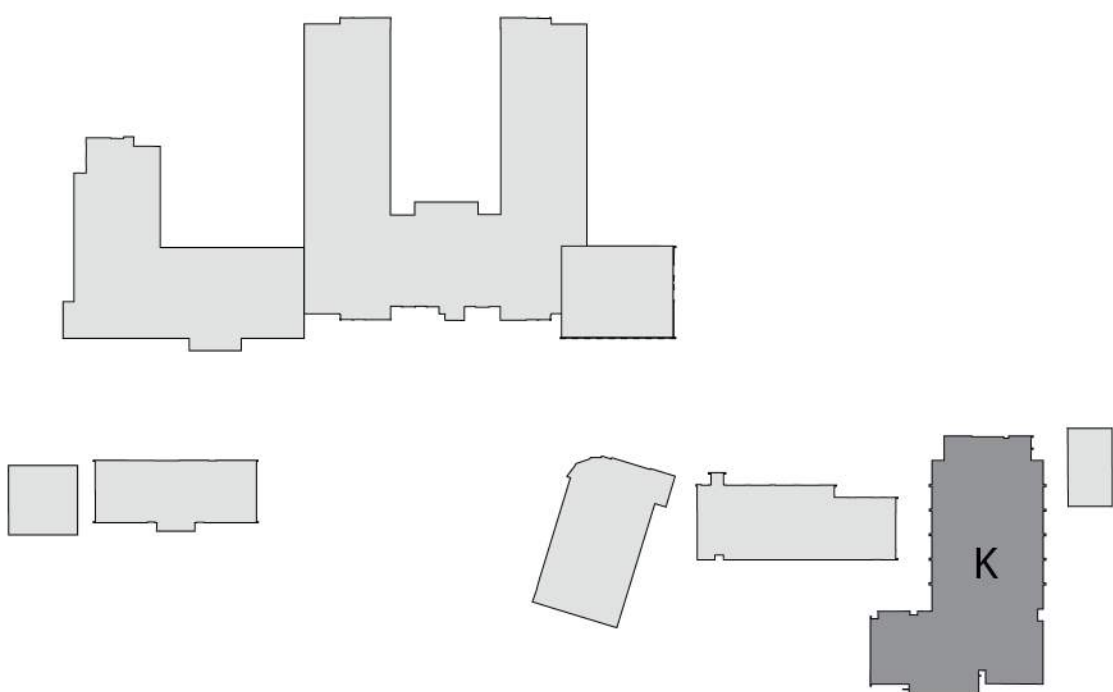

HED

1 East Wacker Drive
Suite 200
Chicago, Illinois
60601 USA
(312) 324-7410
WWW.HED.DESIGN

©2021

2020-07455-000

Exterior
Elevations

A-204