

REVISIONS: DESCRIPTION

3/31/23 1" = 40'-0" SCALE: A01.1

2017 / 40104

SHEET TITLE:



6 HUTTON CENTRE DR, SUITE 1150 SANTA ANA, CA 92707 T 949.809.3380 WWW.SVA-ARCHITECTS.COM

THIS DOCUMENT CONTAINS INFORMATION PROPRIETARY TO SVA ARCHITECTS INC. AND IS FURNISHED IN CONFIDENCE FOR THE LIMITED PURPOSE OF EVALUATION, BIDDING OR REVIEW. THIS DOCUMENT OR ITS CONTENTS MAY NOT BE USED FOR ANY OTHER PURPOSE AND MAY NOT BE REPRODUCED OR DISCLOSED TO OTHERS WITHOUT THE PRIOR WRITTEN CONSENT OF SVA ARCHITECTS INC. ALL RIGHTS RESERVED, © COPYRIGHT 2018.





DESCRIPTION 2017 / 40104

3/31/23 1/8" = 1'-0" A11.F

BUILDING F FLOOR PLAN



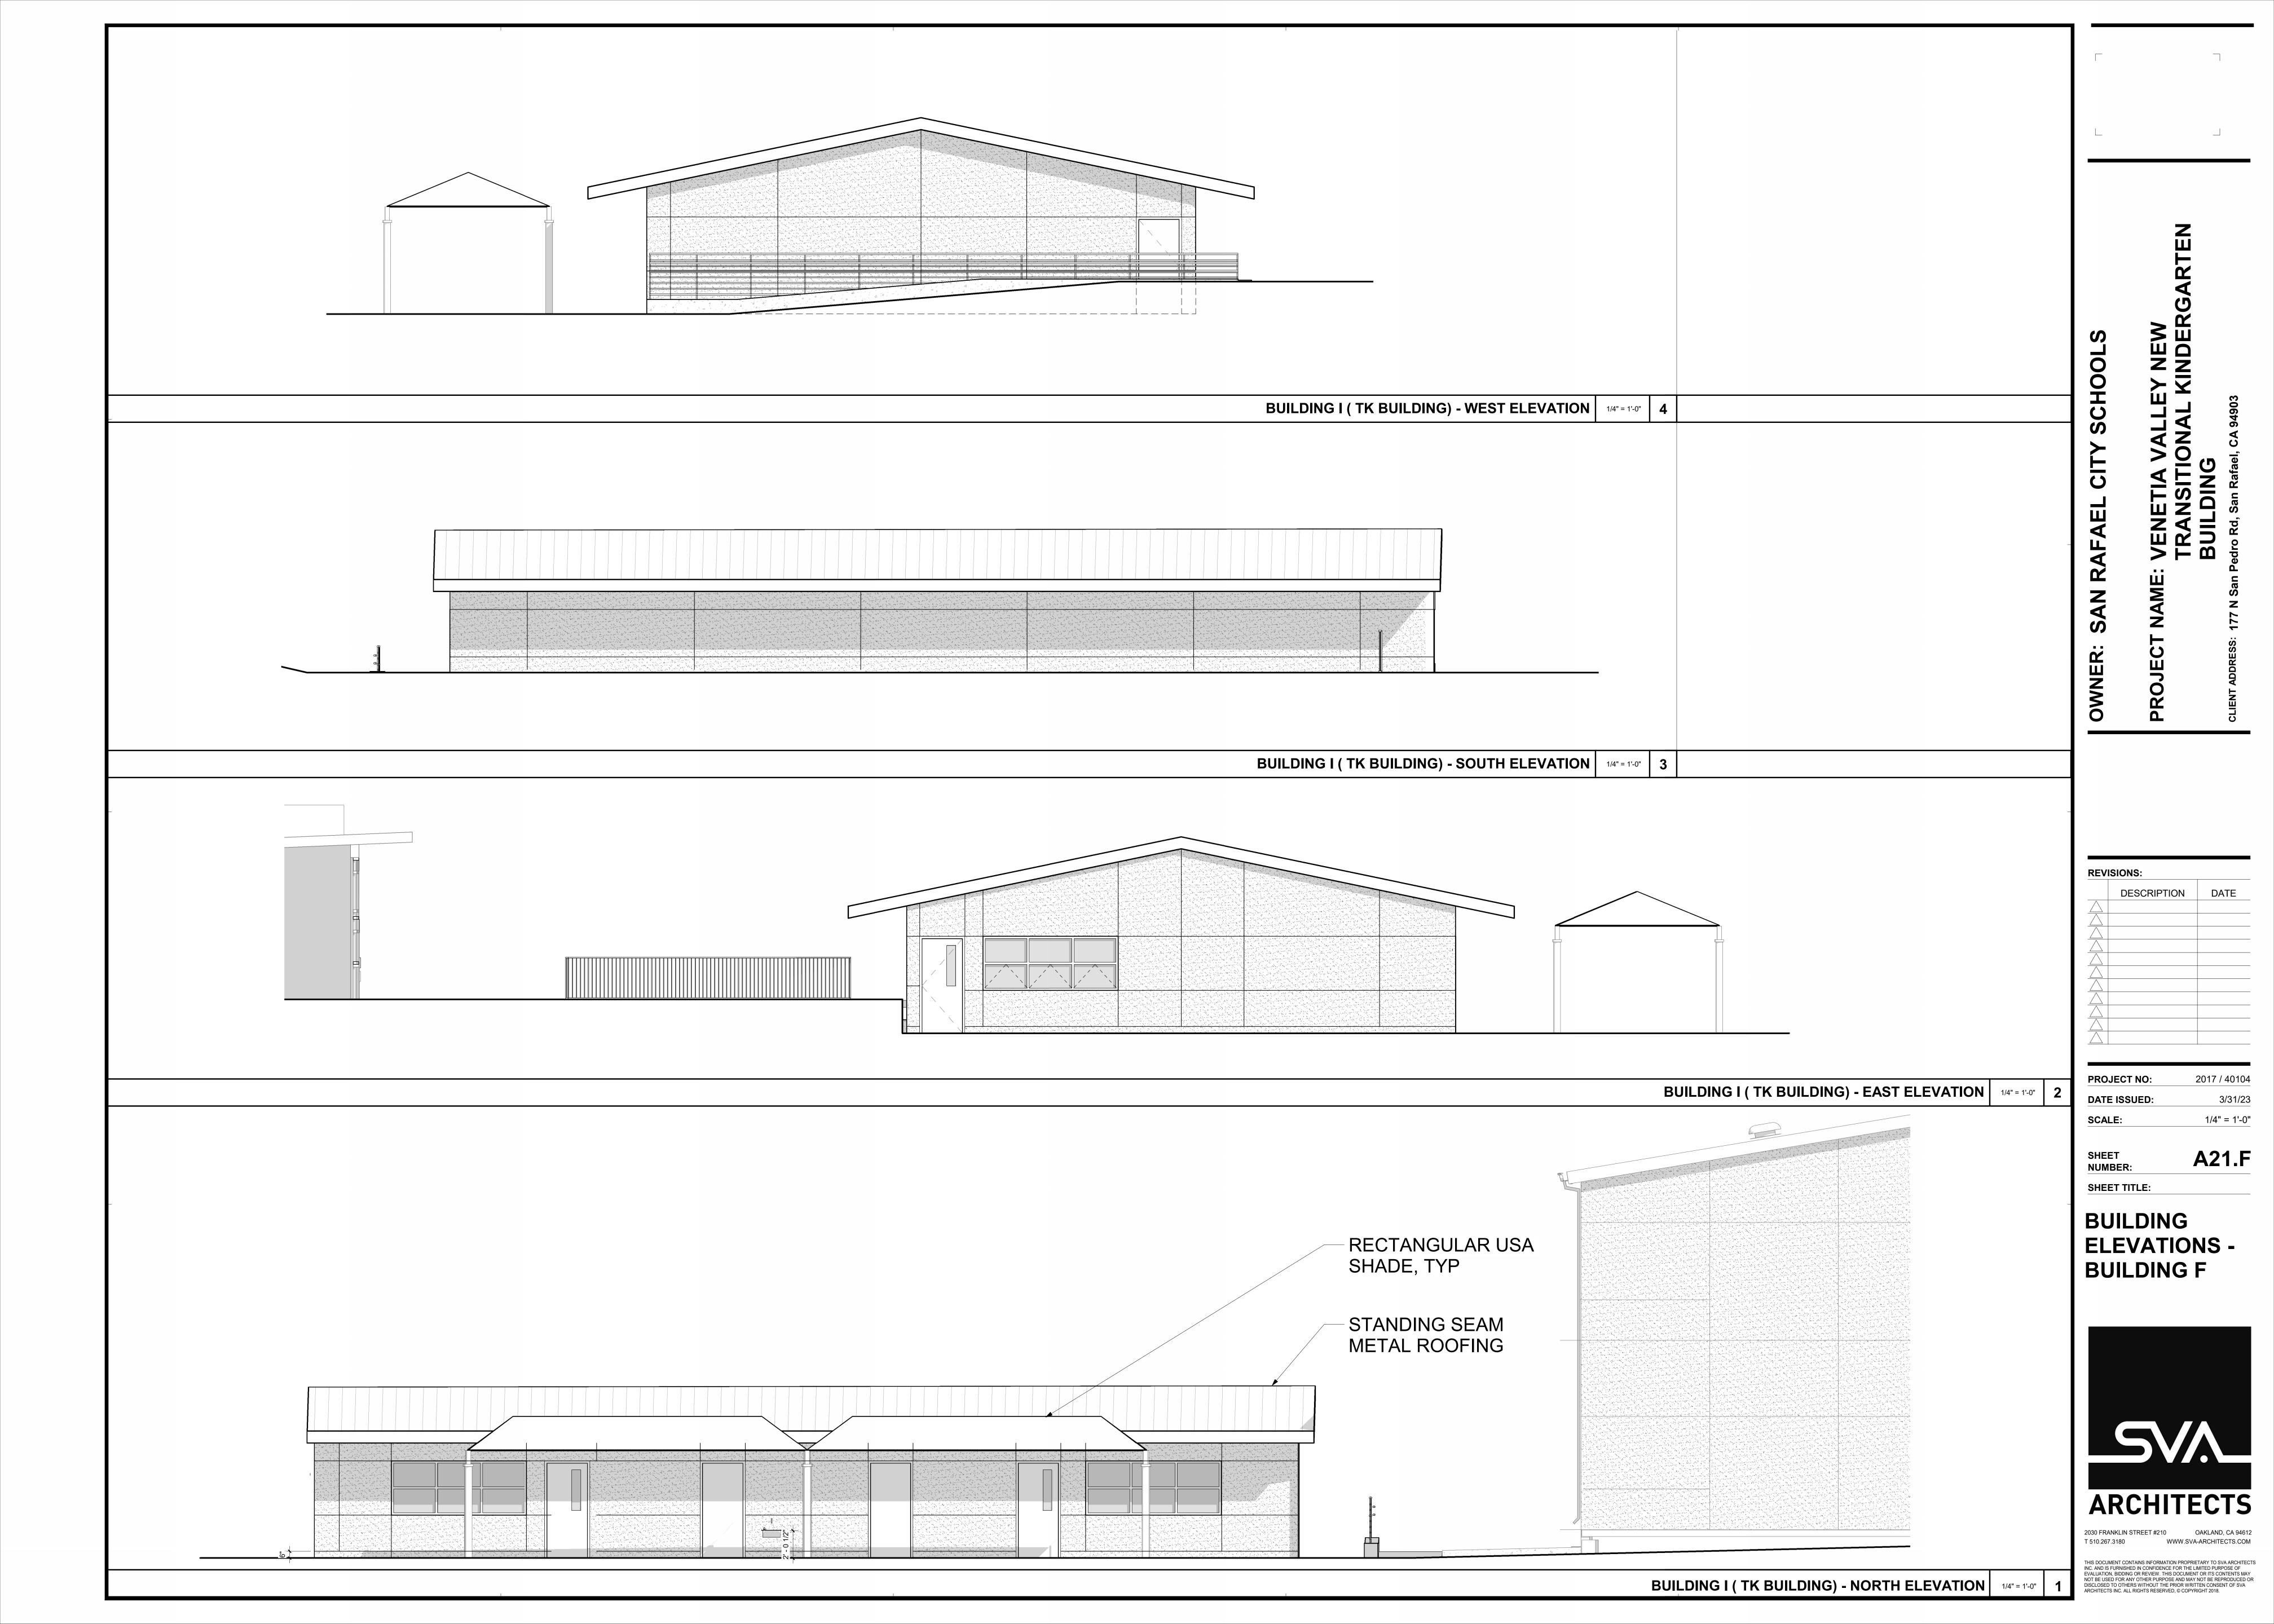

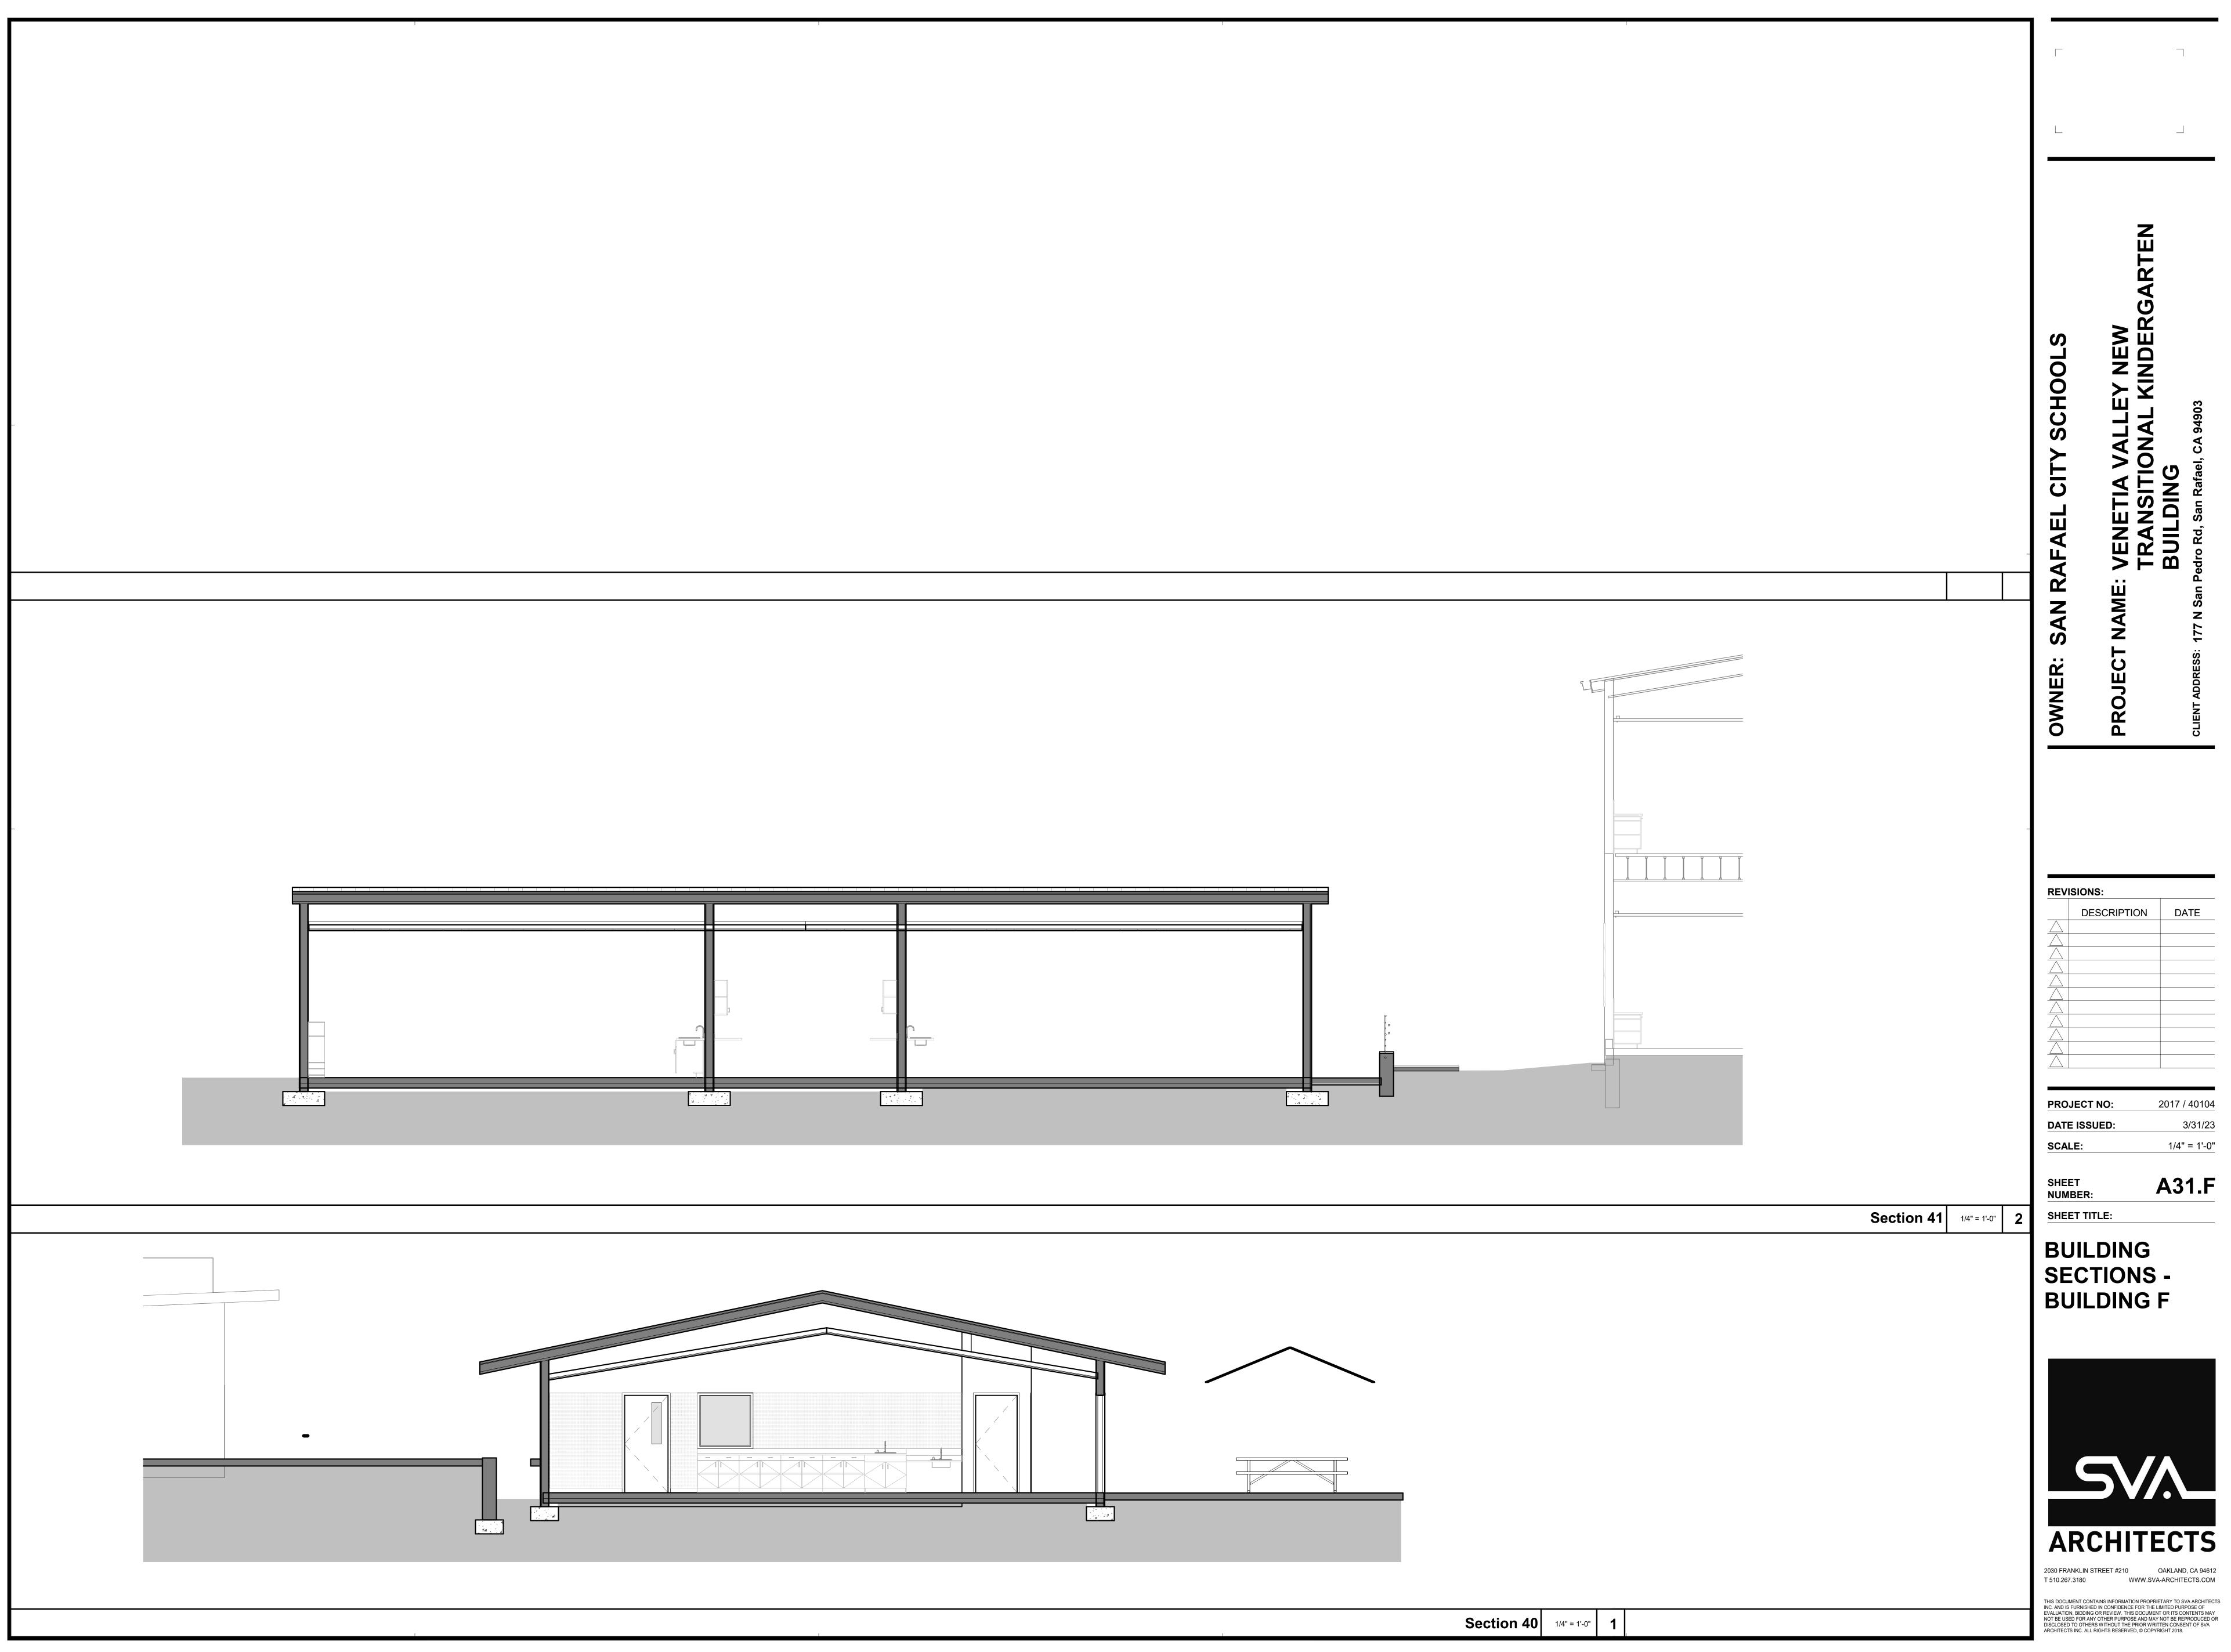


REVISIONS: DESCRIPTION


2017 / 40104 PROJECT NO: DATE ISSUED: 3/31/23 1/4" = 1'-0"


A31.F


BUILDING **SECTIONS -**BUILDING F



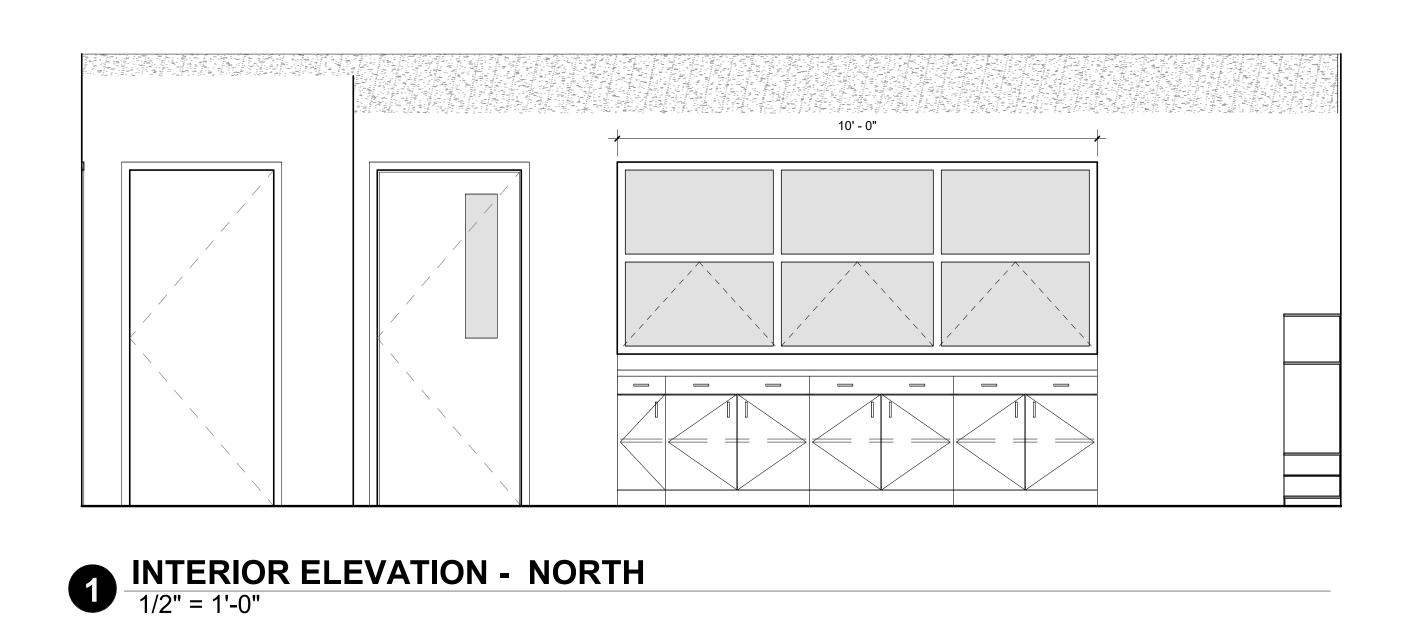

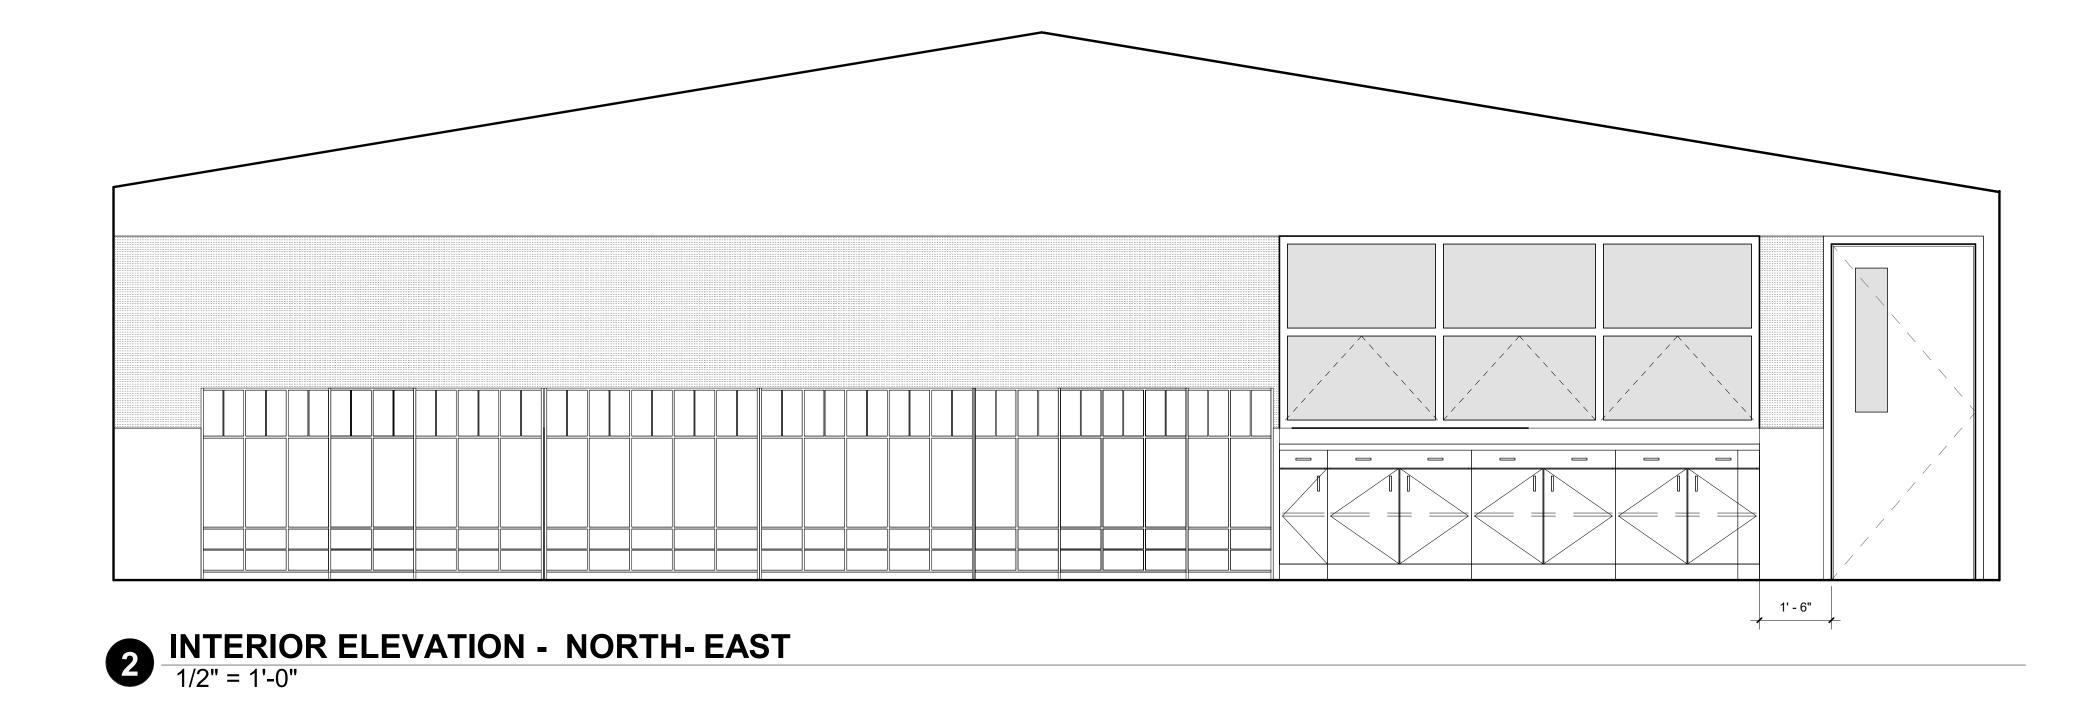


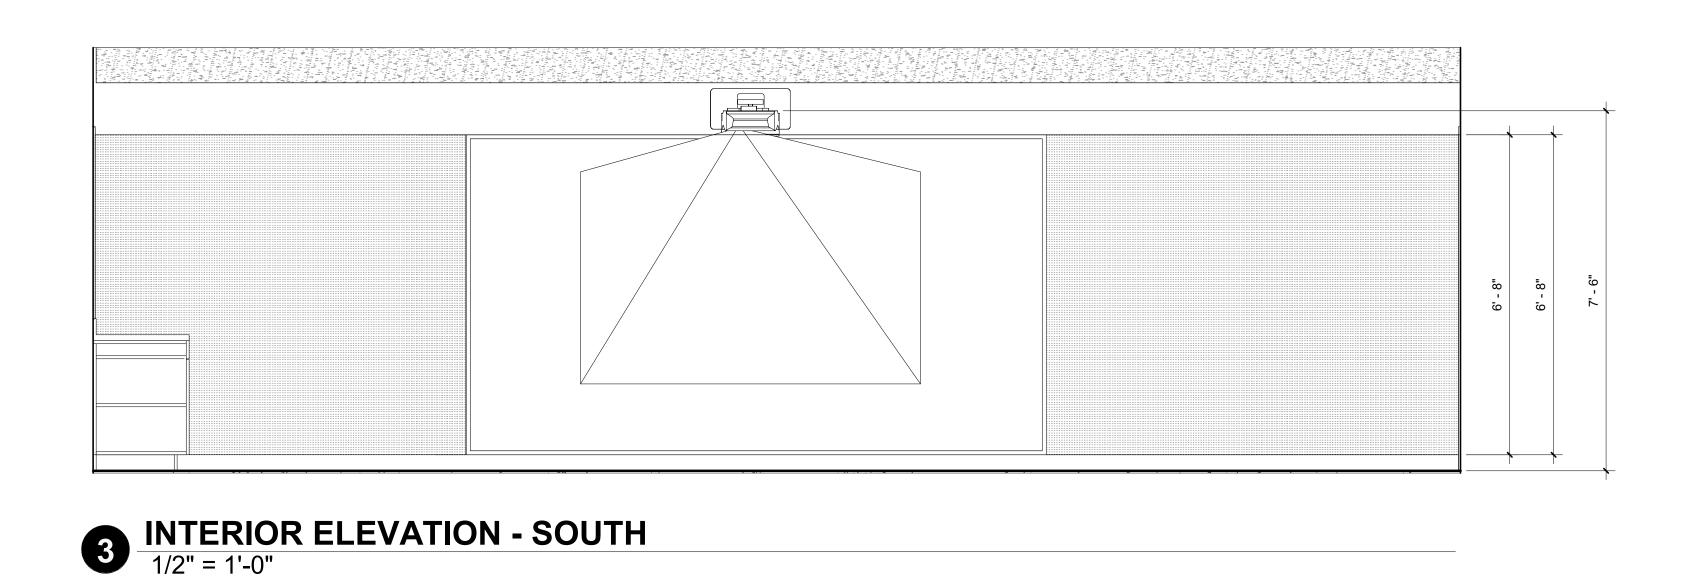

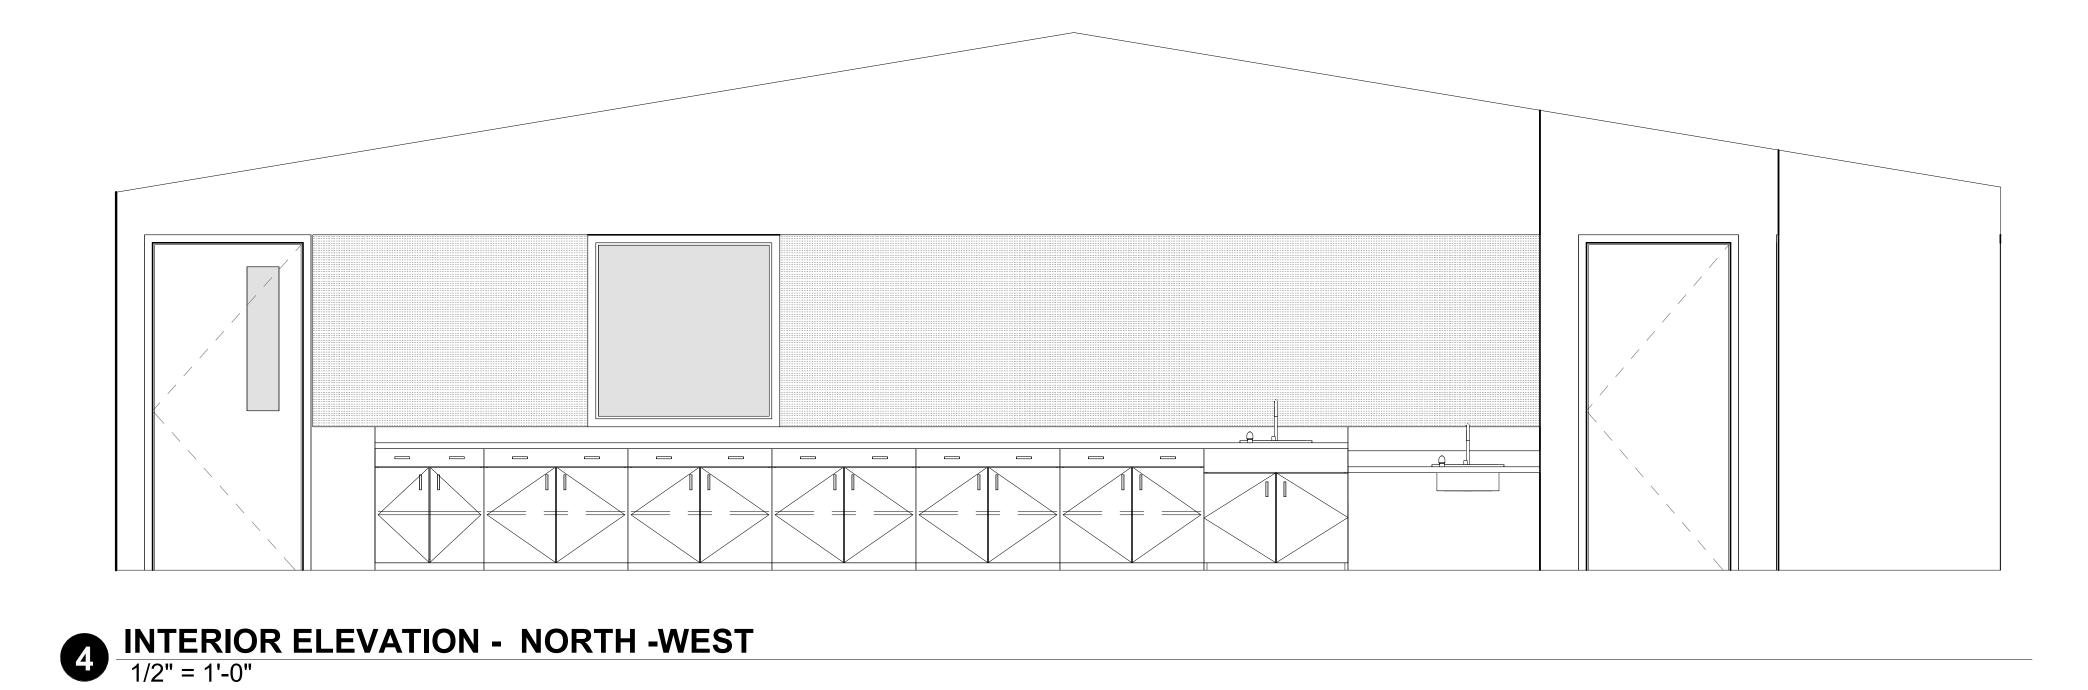

INTERIOR ELEVATION - TK BUILDING

SAN RAFAEL CITY SCHOOLS
VENETIA VALLEY BLDGS G&H REMODEL, BLDG I
REPLACEMENT AND SITE IMPROVEMENTS

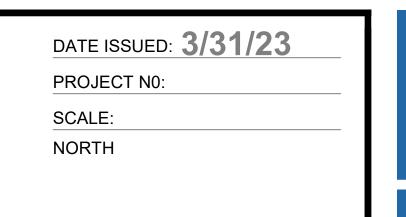

SHEET NUMBER: A40.33

