







COLEMAN
ELEMENTARY
TK CLASSROOM &
ELOC BUILDINGS

SAN RAFAEL, CA


JOB NO. 23007
DRAWN AG
CHECKED
JOB CAPTAIN
DATE
DSA SUBMITTAL 12/11/23

DRAWING TITLE
**SITE PLAN -
(N) PLAY
COURT**

SCALE AS NOTED
L2.3

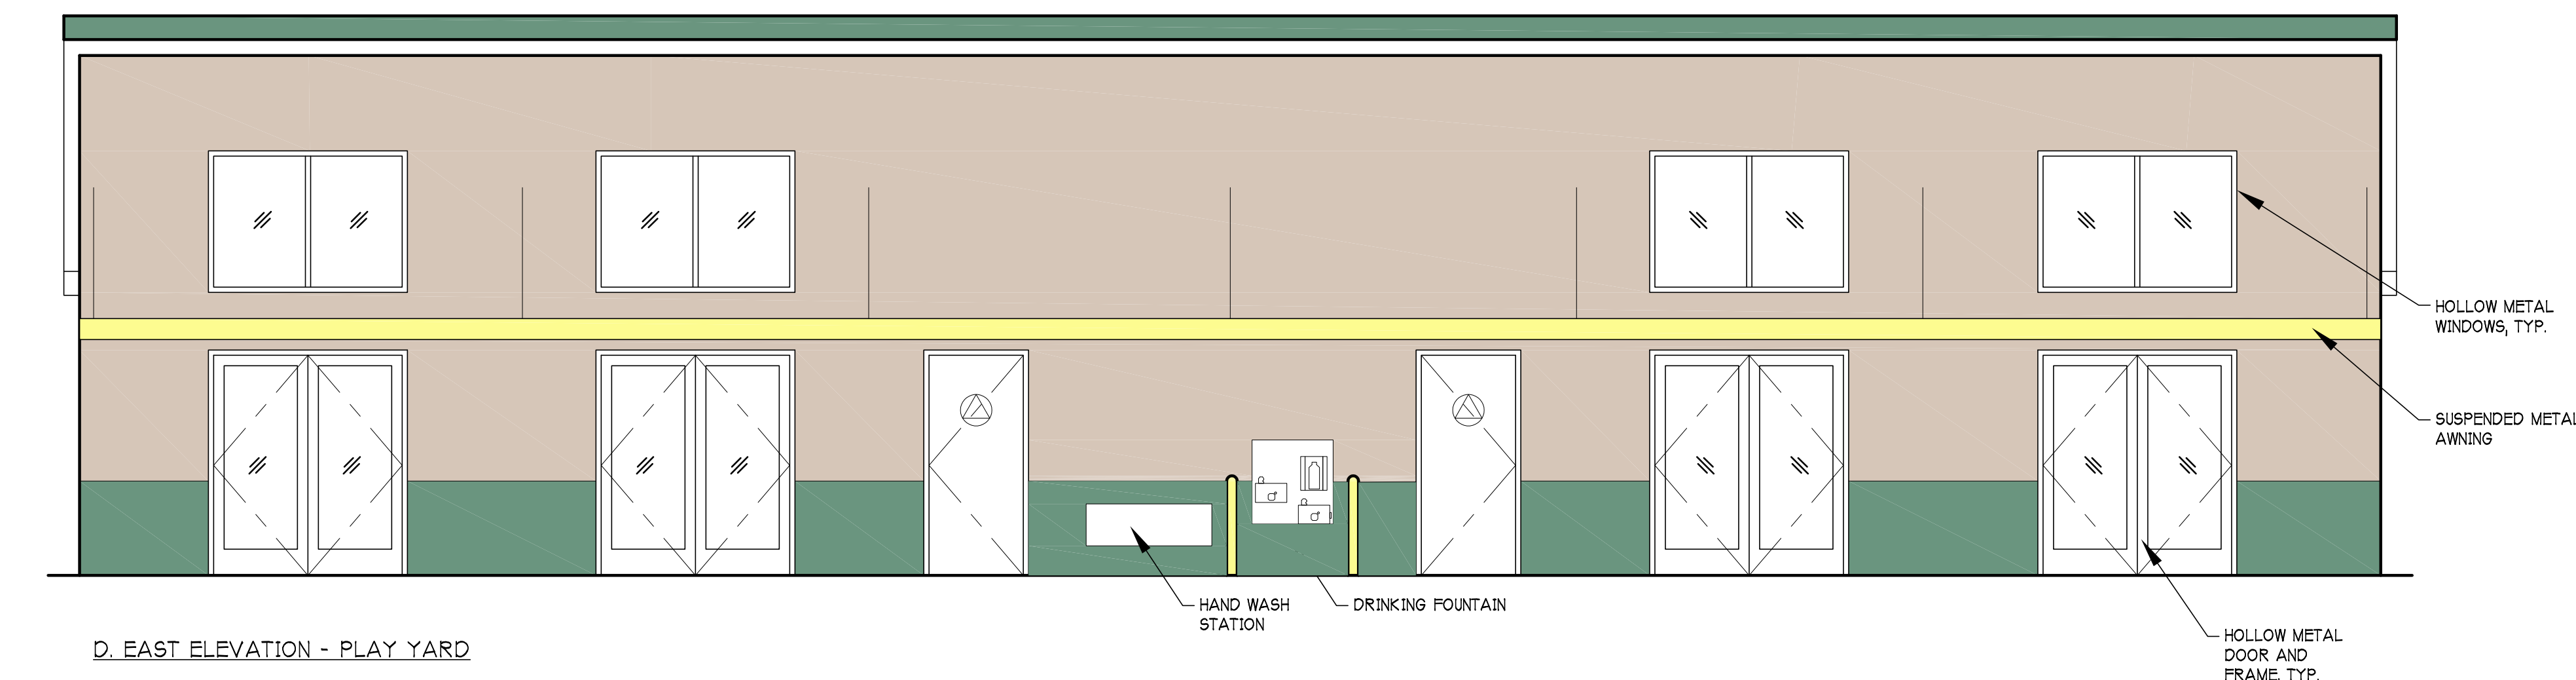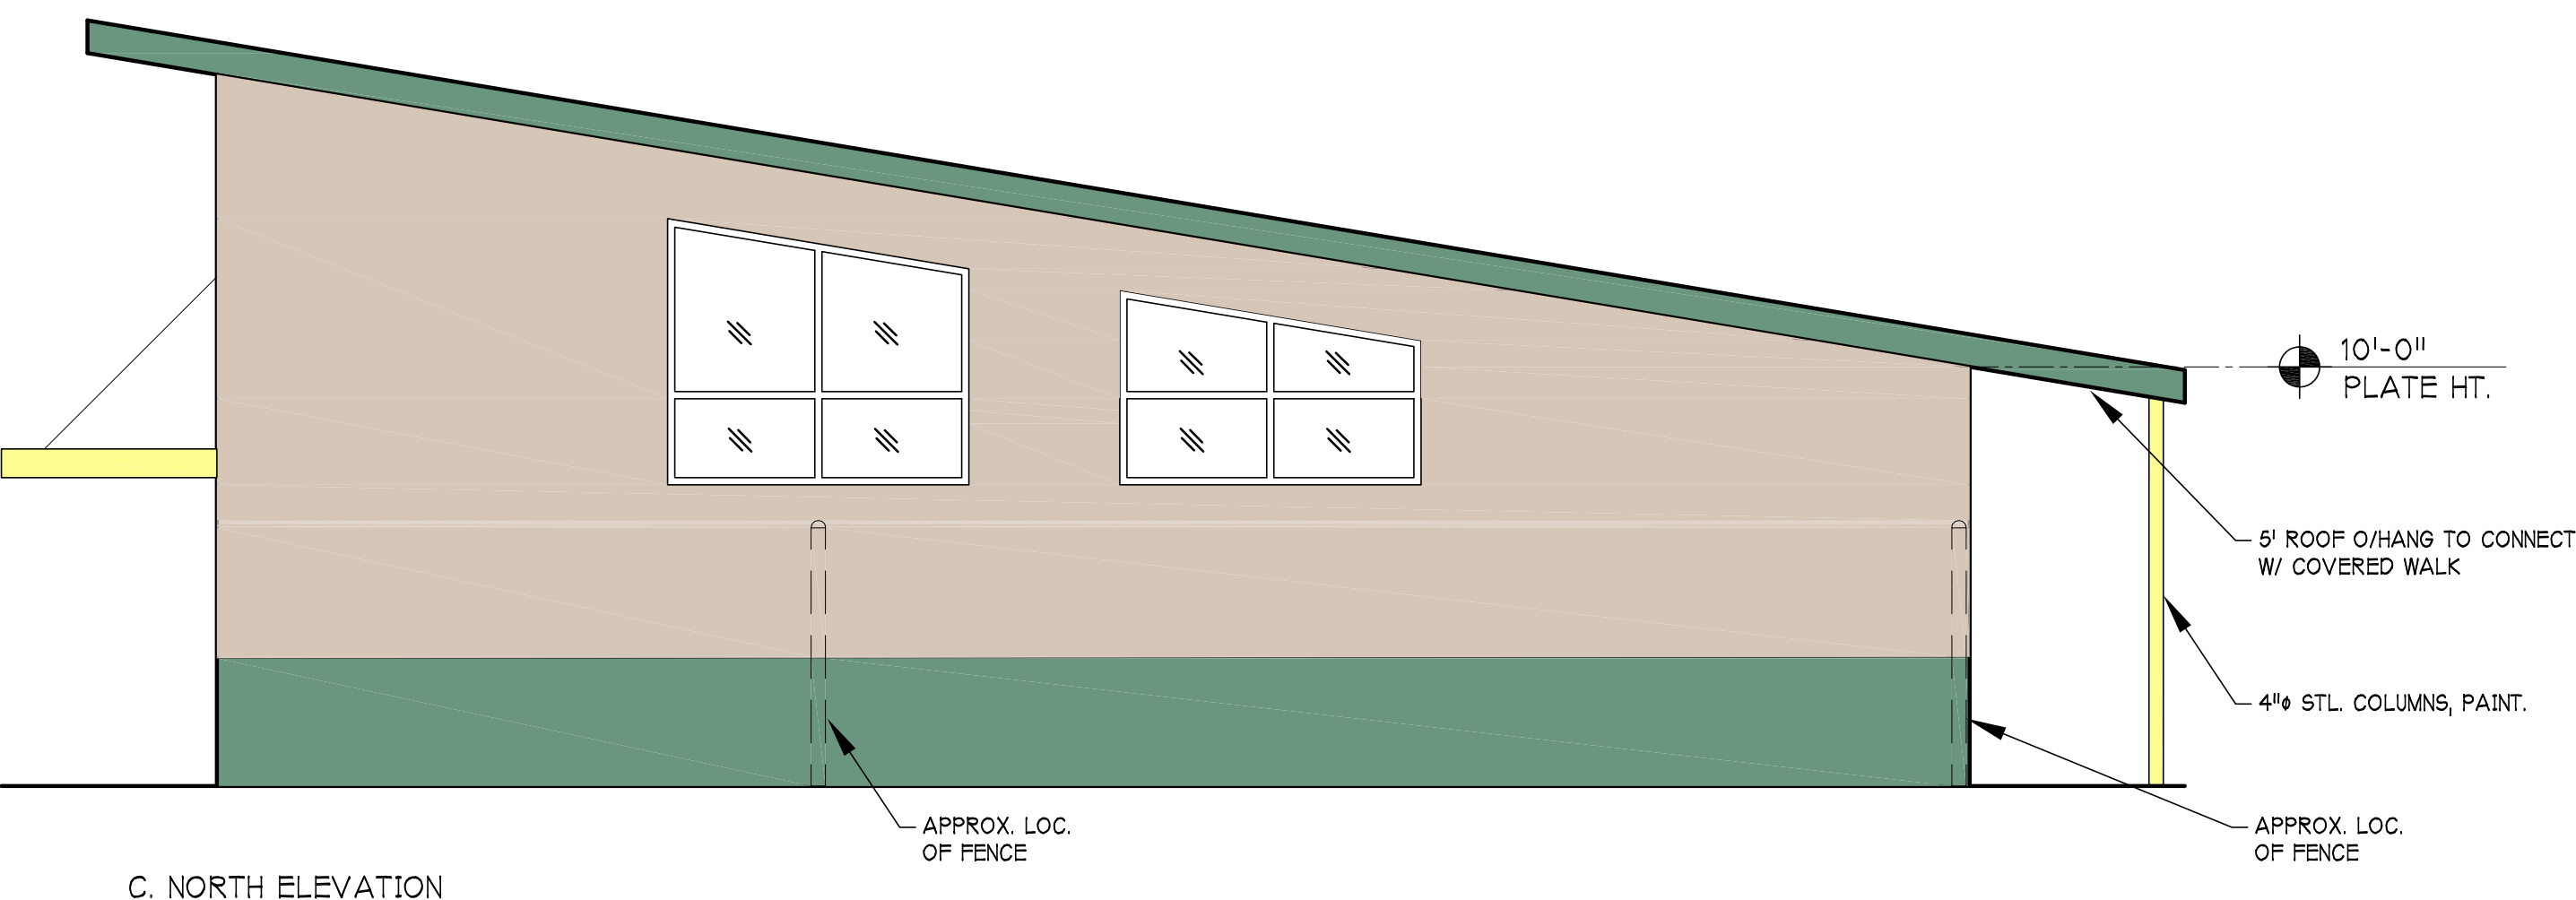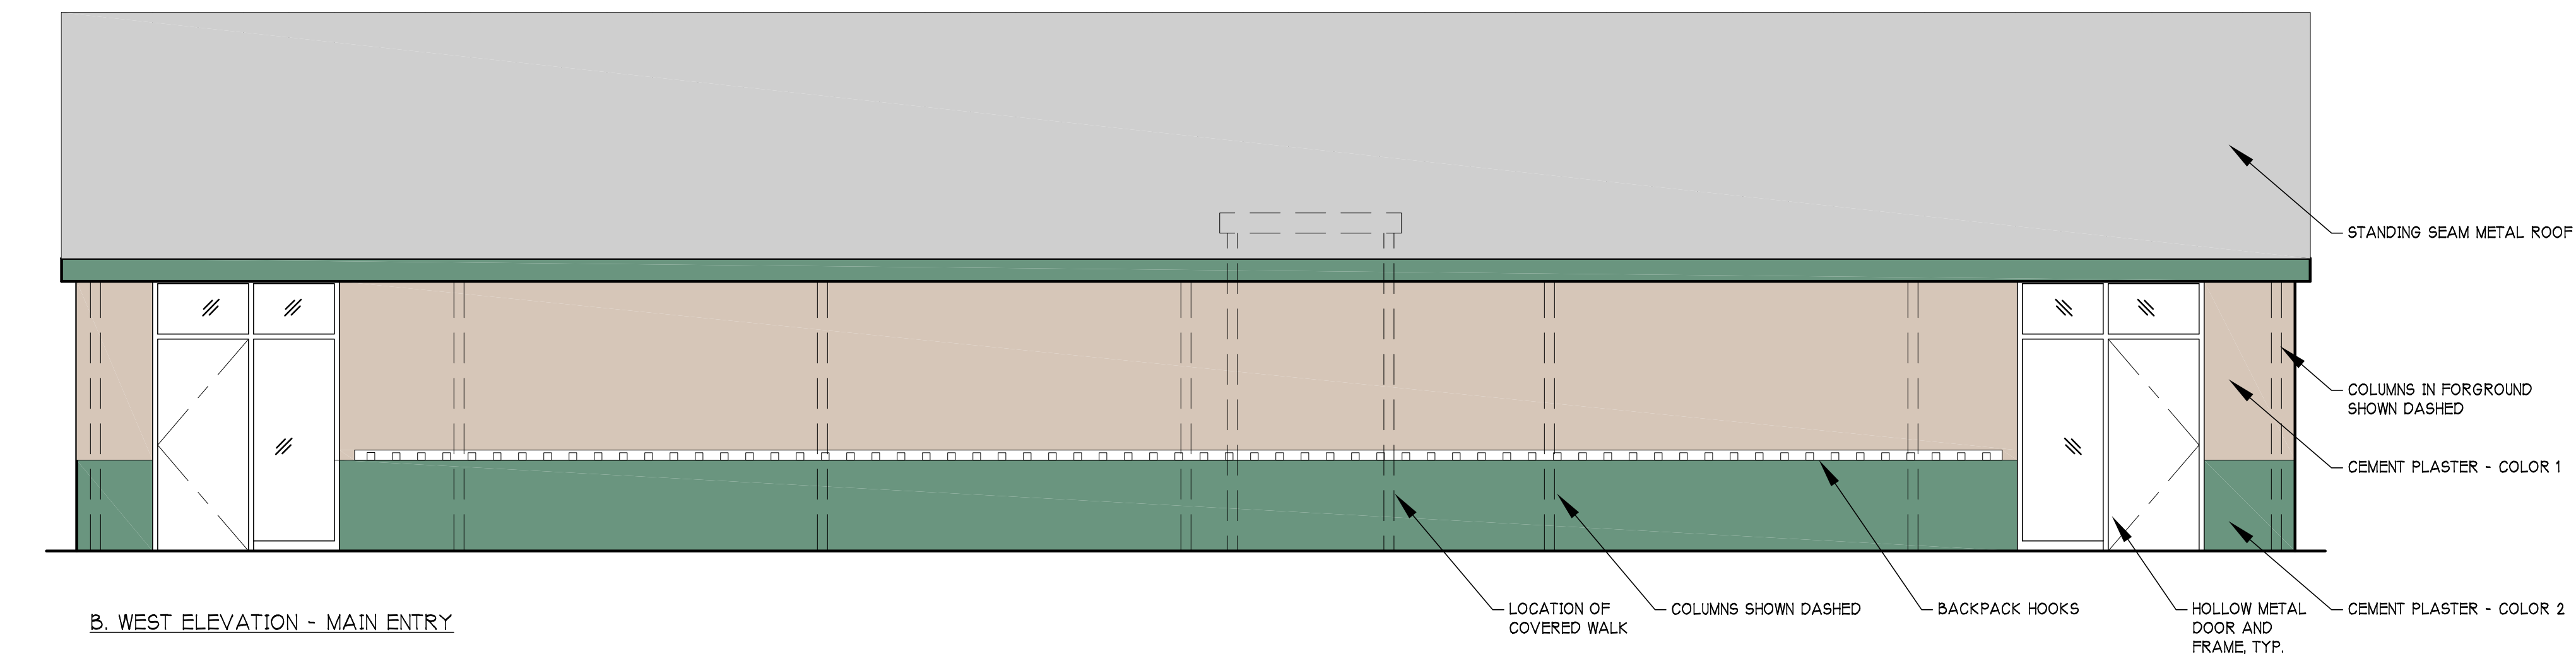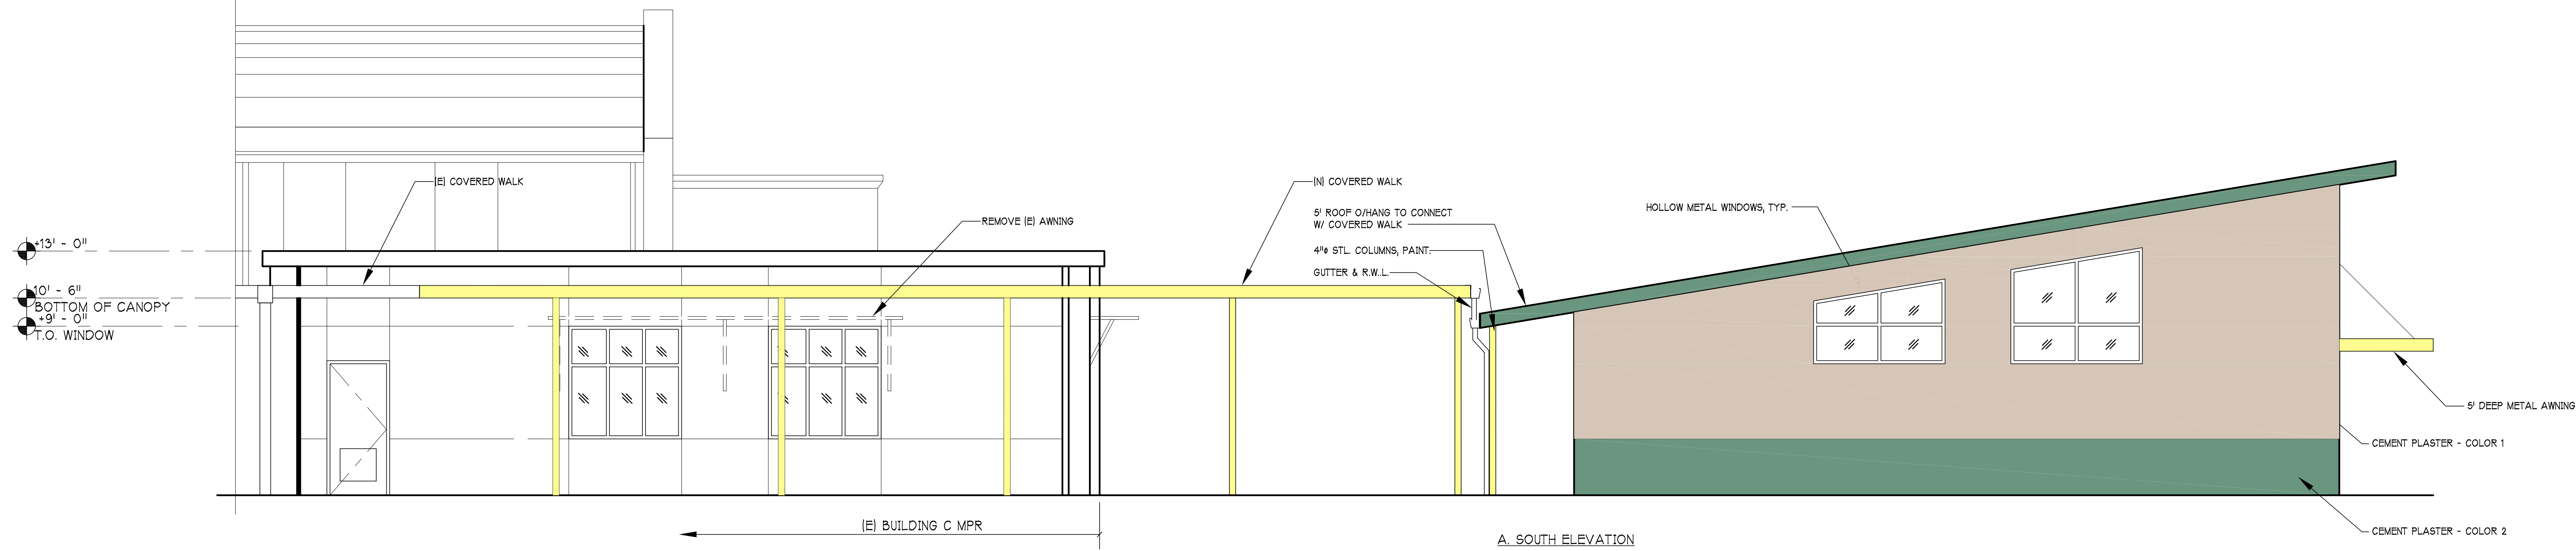

TK Classroom Floor Plan

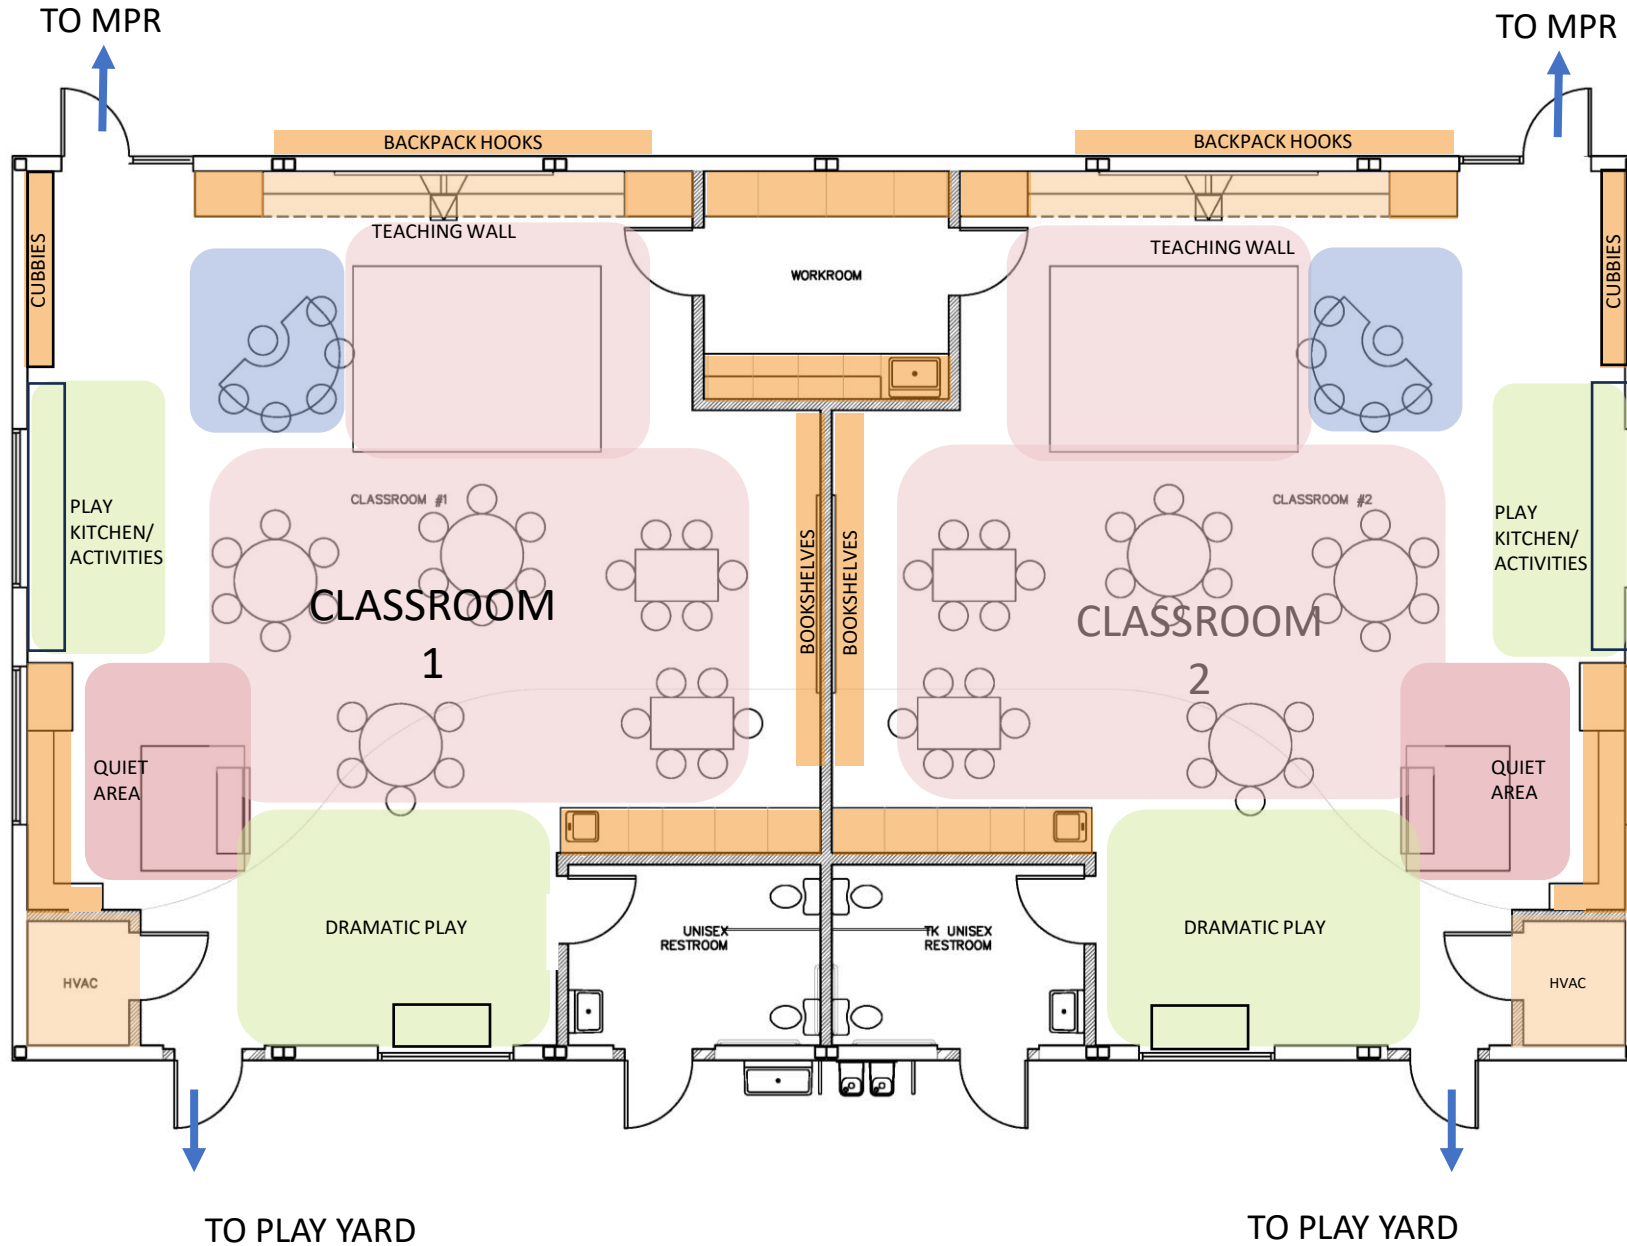

CLASSROOM ZONES



GROUP LEARNING



SELF DIRECTED LEARNING



ACTIVE LEARNING



CLASSROOM TECHNOLOGY



CLASSROOM STORAGE




SUPERVISION



TK Play Yard Overall View



TK Play Yard

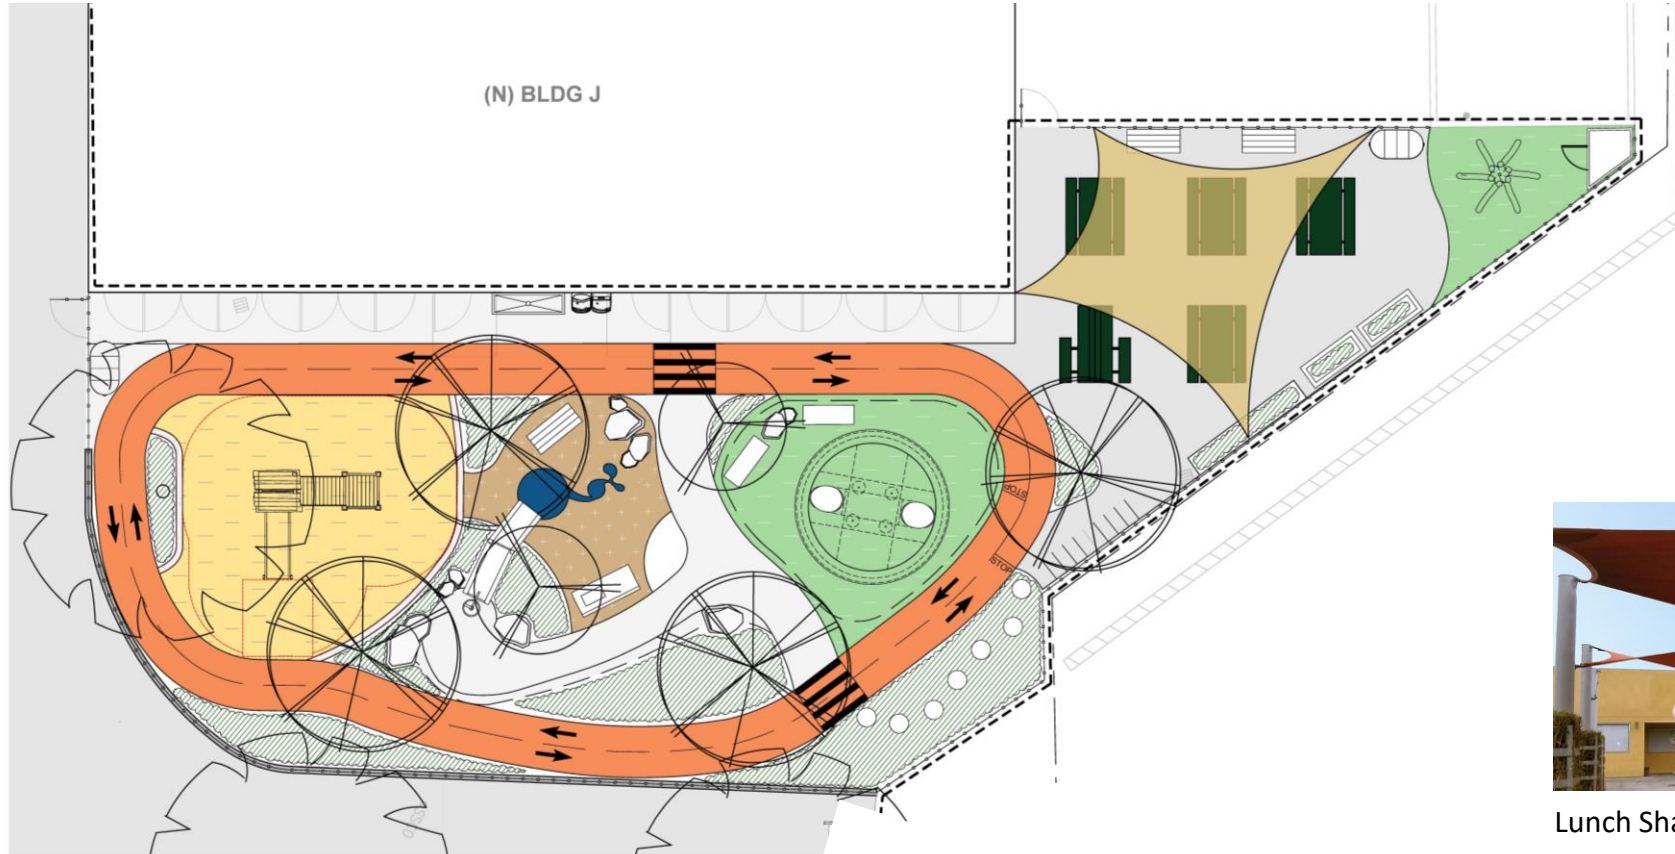

Play Structure



Lunch Shade



Mud Kitchen



Water Flume



Turf Mound w/ Climbing




Wood Stumps




Tree Fort




A. SOUTH ELEVATION

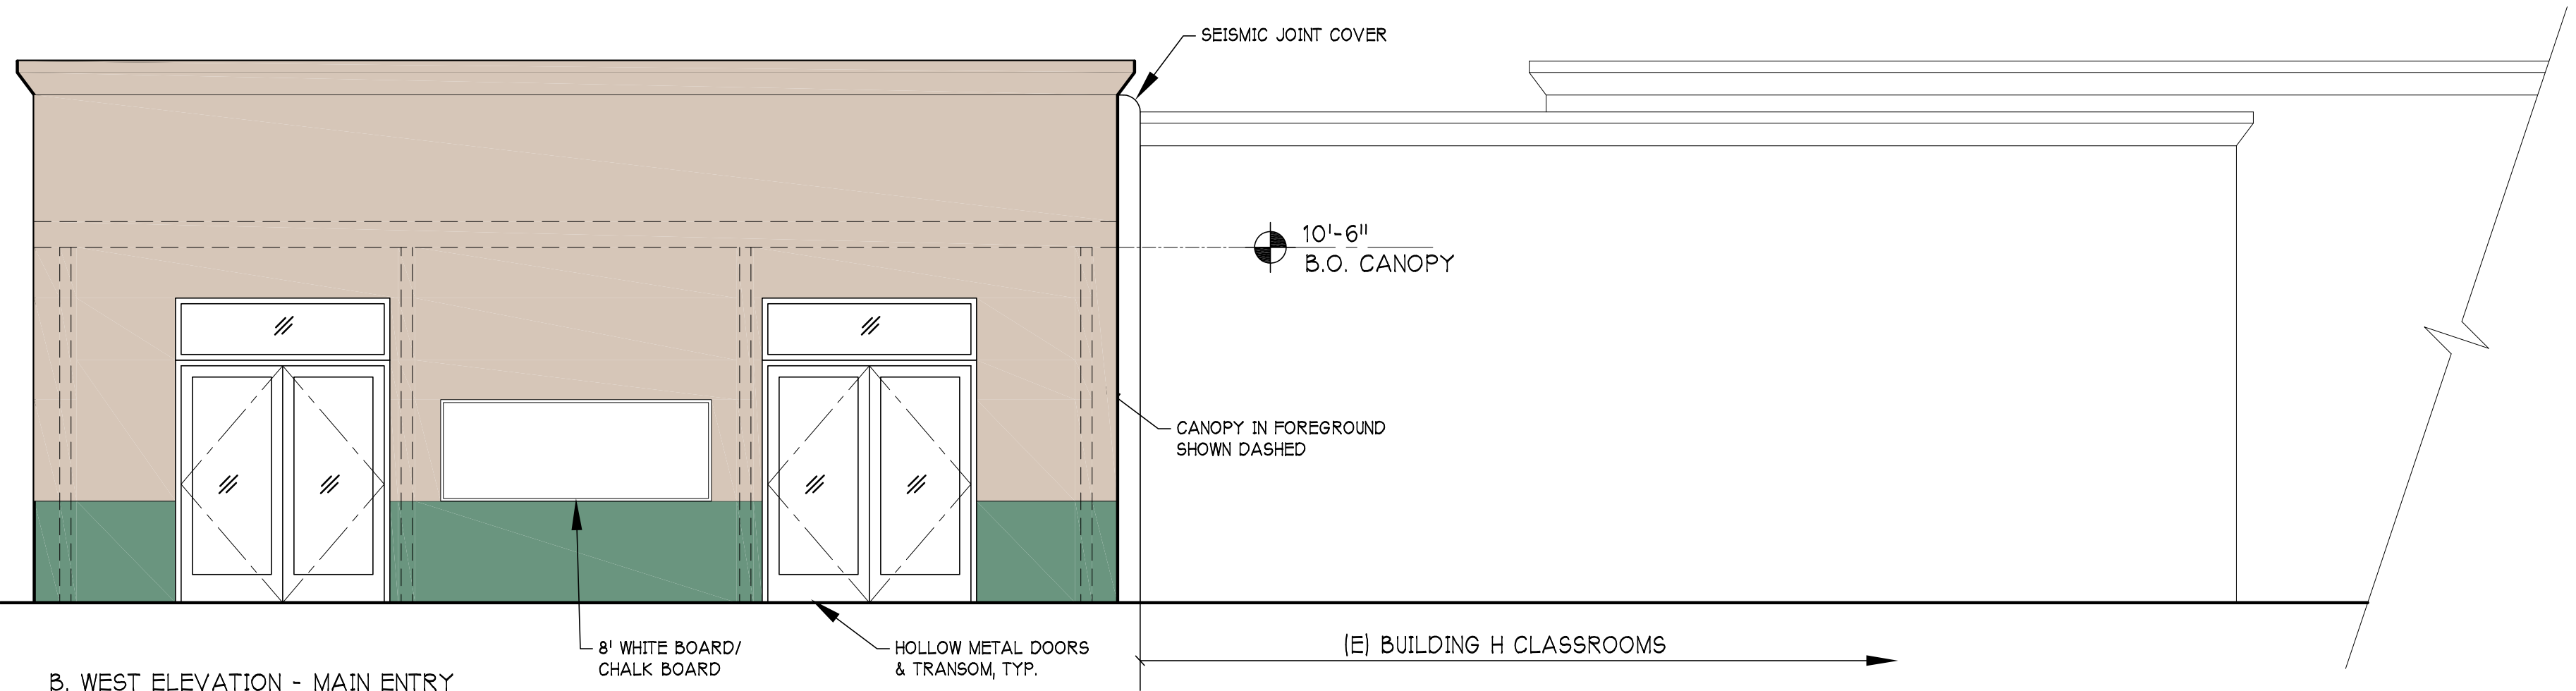

B. WEST ELEVATION - MAIN ENTRY

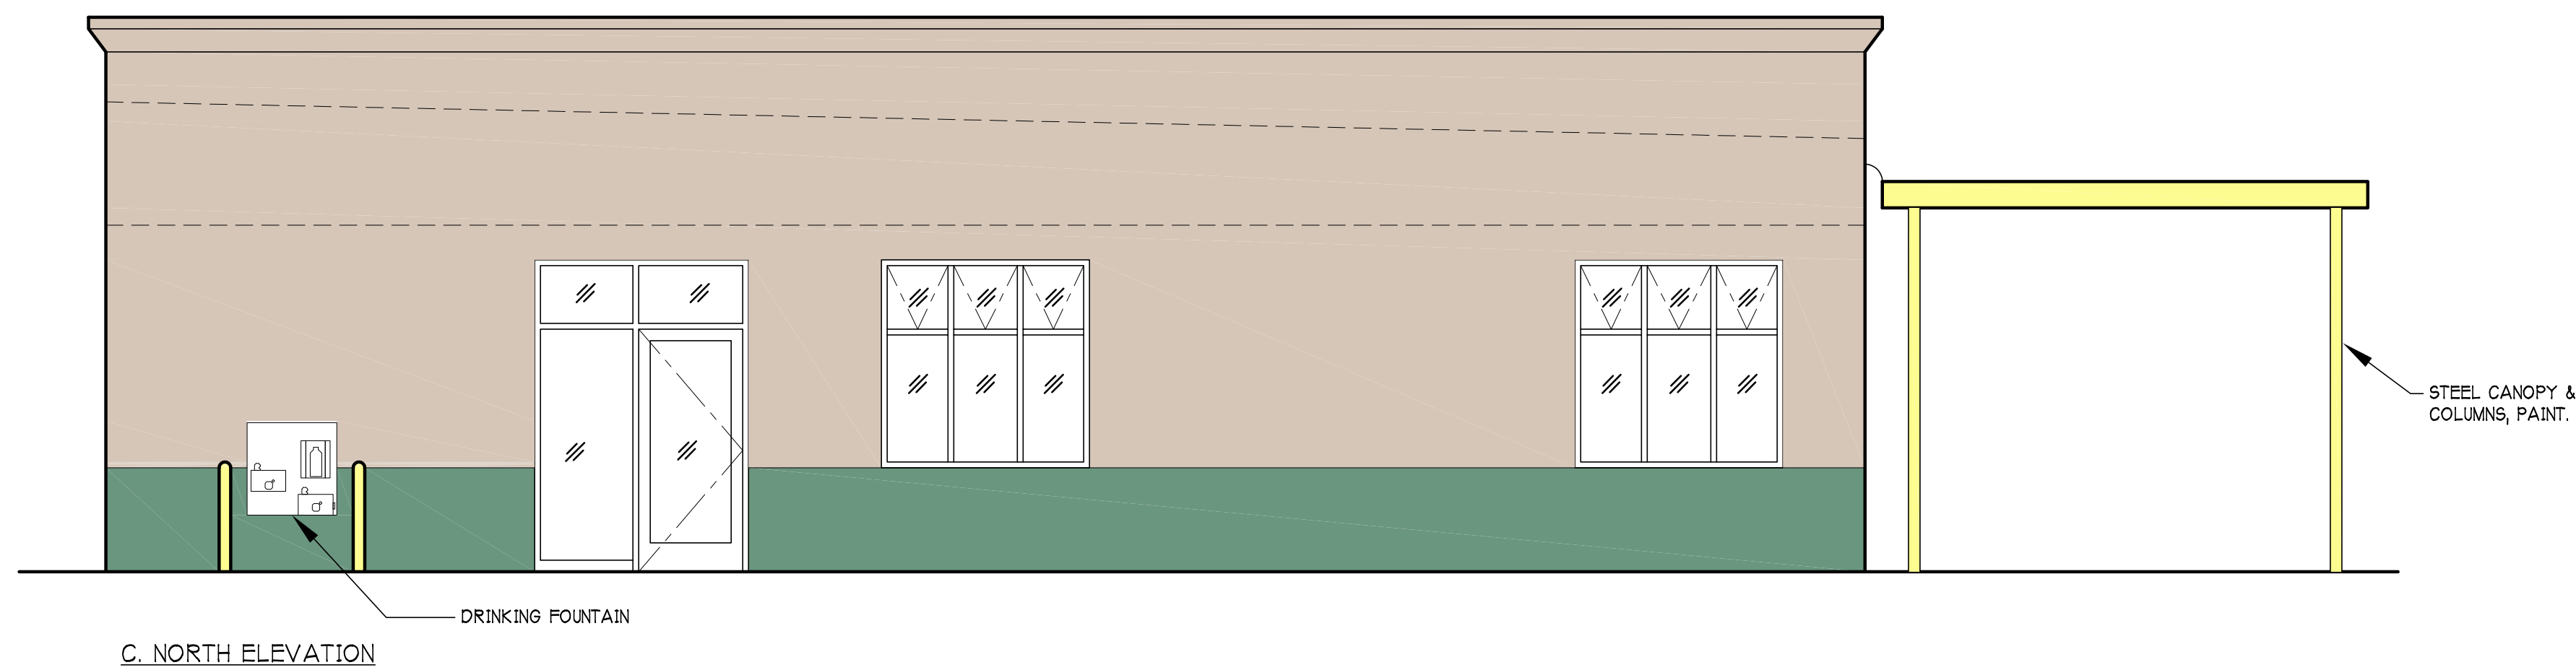

C. NORTH ELEVATION

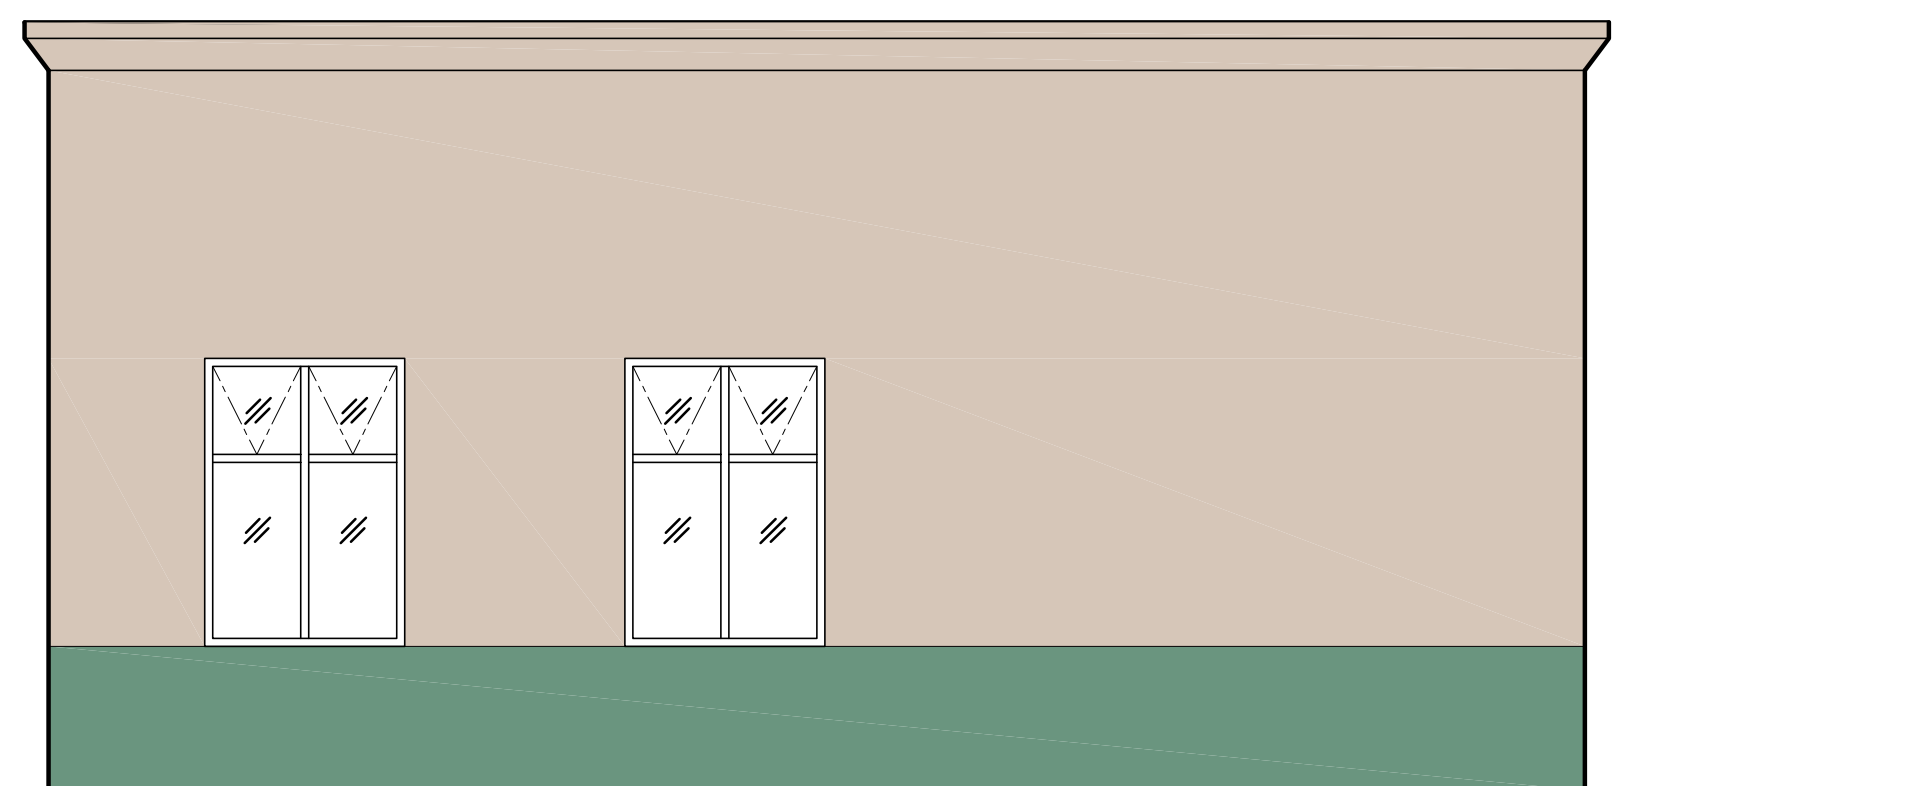


D. EAST ELEVATION

1 ELOC BUILDING EXTERIOR ELEVATIONS

SCALE : 1/4" = 1'-0"

ELOC Floor Plan

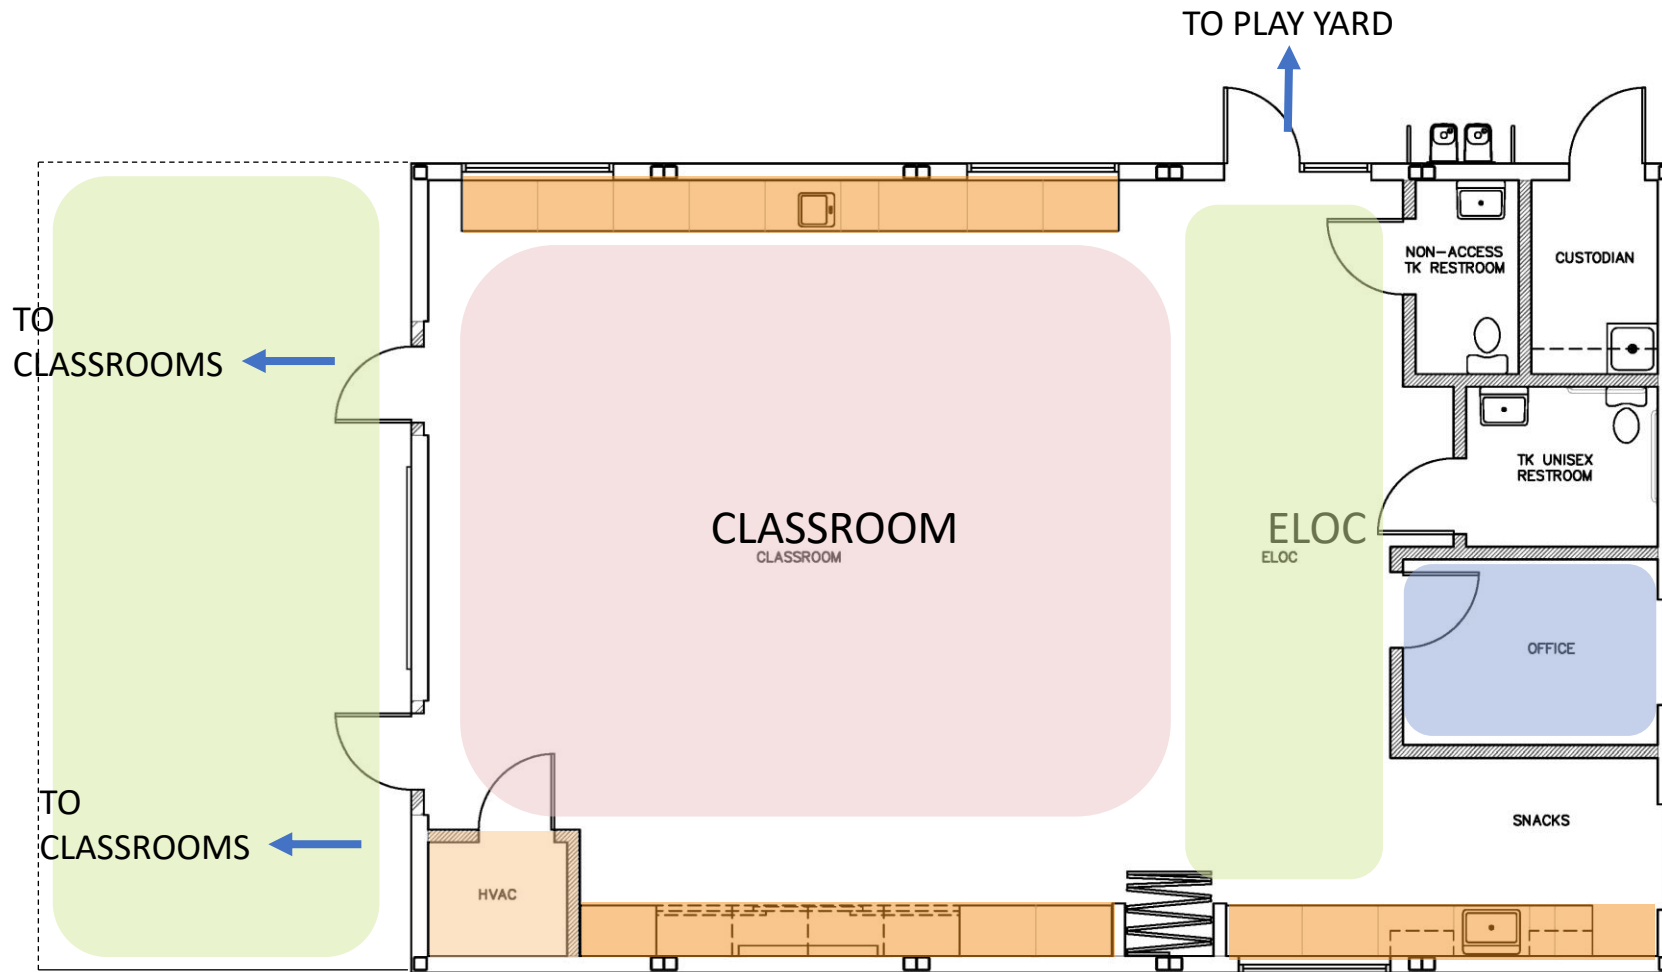

CLASSROOM ZONES



GROUP LEARNING



SELF DIRECTED LEARNING



ACTIVE LEARNING



CLASSROOM TECHNOLOGY



CLASSROOM STORAGE



SUPERVISION

