


Finishes Floor Plan
For the TK Building

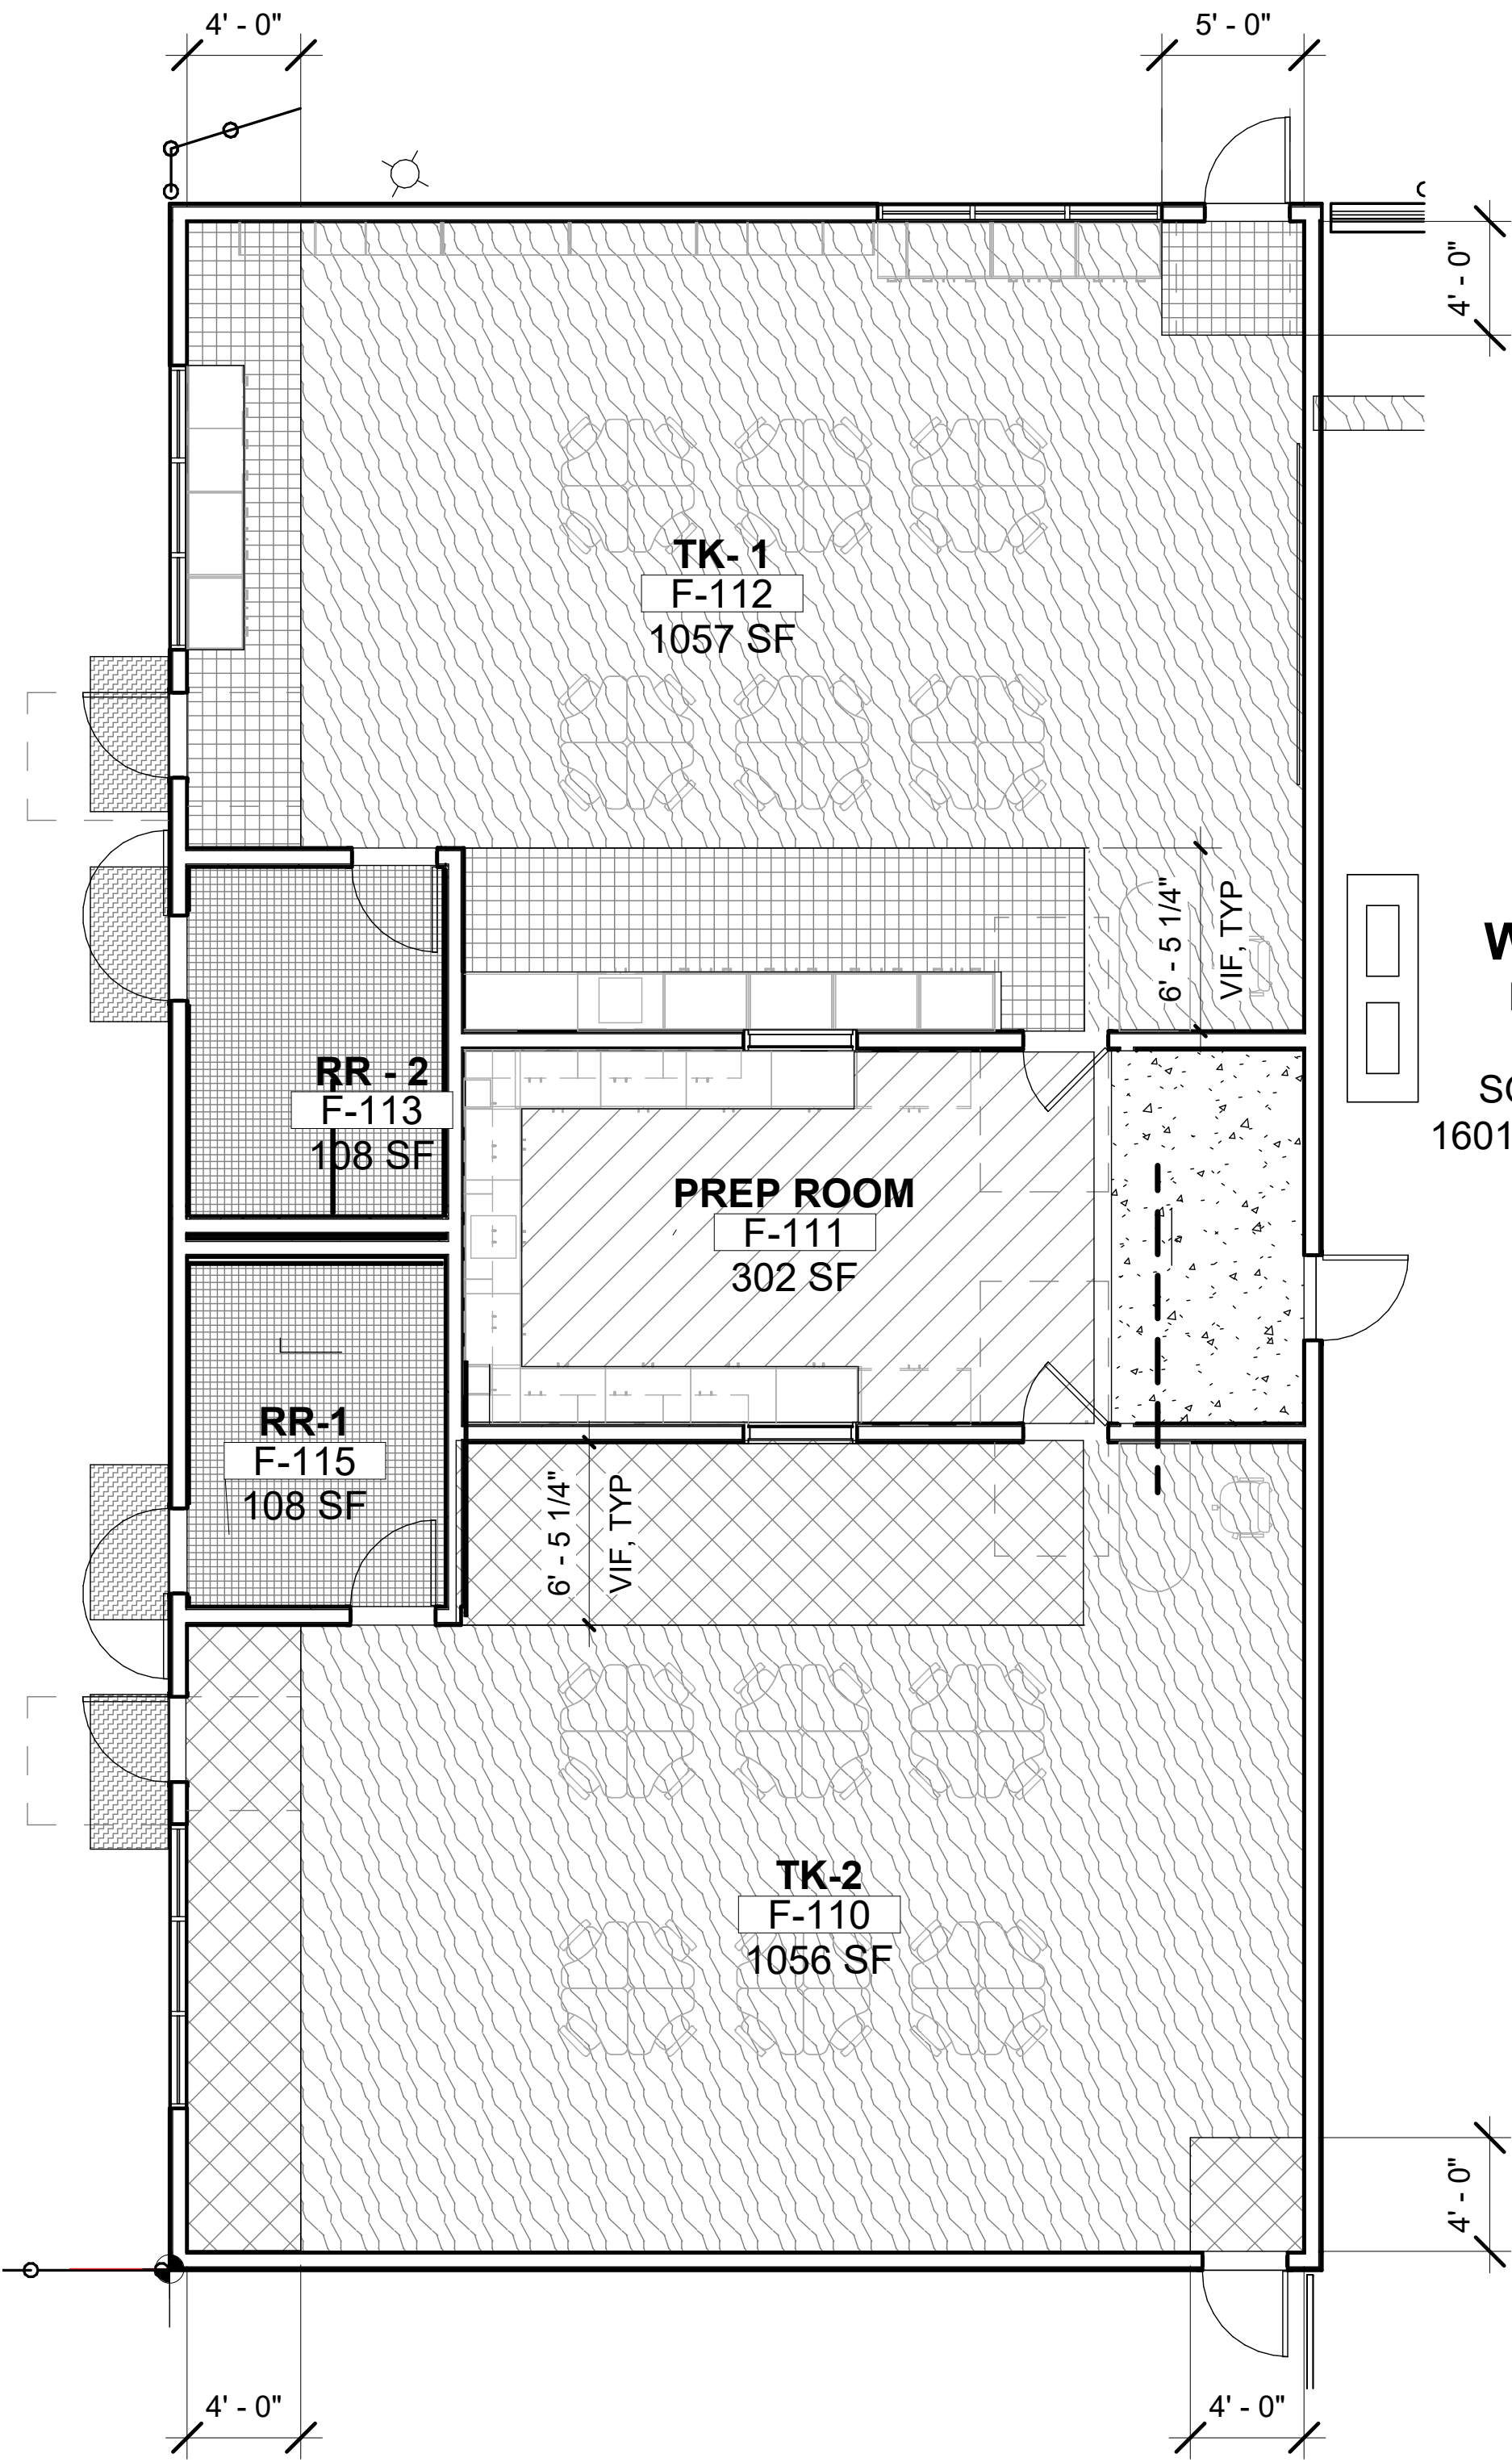


Wall Finish Samples
For the Classroom

TO BE FINALISED

Wallcovering Sample

TACK BOARD
MAHARAM
002 EXHALE

Window Shade
For the Classroom
MECHOSHADE
SOHO COLLECTION
1601 CROSBY (WHITE)

 


FOR CLASSROOM
FIELD COLOR
KELLY MOORE
SWISS COFFEE
LRV86



TK 1
ACCENT COLOR
FORBO
BUTTER 795



TK 2
ACCENT COLOR
FORBO
FRESCO BLUE 3055

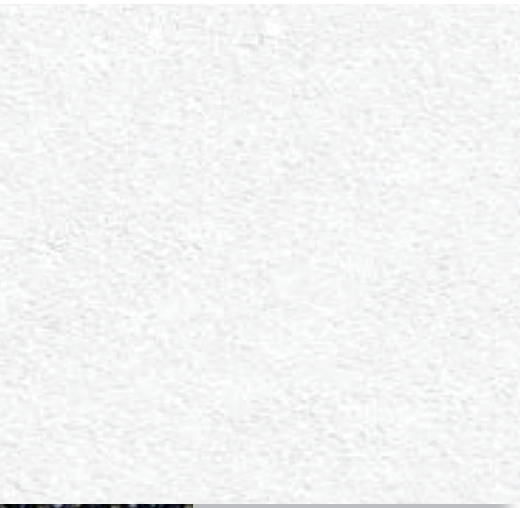

Ceiling Finish Samples
For the Classroom

CEILING
ROCKFON
TROPIC
2X4 ACOUSTICAL PANEL




Floor Finish Samples
For the Prep Room

MAIN FEILD
FORBO
SAND 2499



Floor
CARPET TILE
TARKETT
03026 AFTERMATH II
23512 TAPESTRY

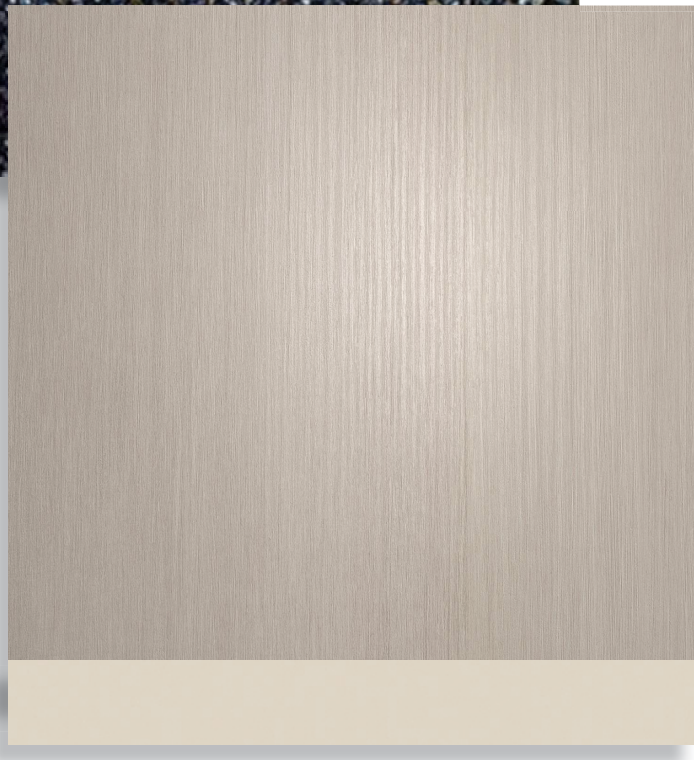


Casework
COUNTERTOP
WILSONART
PHANTOM ECRU
8218K-28

Casework
EDGE BAND
FORMICA
F858_PUMICE

Wall Finish Samples
For the Restrooms

FEILD WALL TILE
DAL TILE KEYSTONE
SEMI-GLOSS AND MATTE GLAZED
ARCTIC WHITE D0190

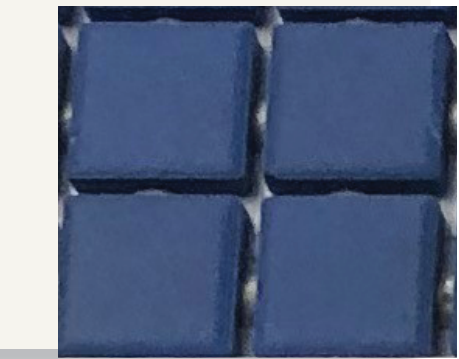

ACCENT WALL TILE
DAL TILE KEYSTONE
PORCELAIN
SUNSHINE D620

ACCENT WALL TILE
DAL TILE KEYSTONE
PORCELAIN
NAUTICAL BLUE D621

Floor Finish Samples
For the Restrooms
FLOOR TILE
DAL TILE KEYSTONE
PORCELAIN
MARBLE D325

INTERIOR FINISHES

SAN RAFAEL CITY SCHOOLS
VENETIA VALLEY NEW TRANSITIONAL KINDERGARTEN
BUILDING


DATE ISSUED: 12/01/23
PROJECT NO:
SCALE:
NORTH

SHEET NUMBER: AF.1



ARCHITECTS

CEMENT PLASTER ACCENT

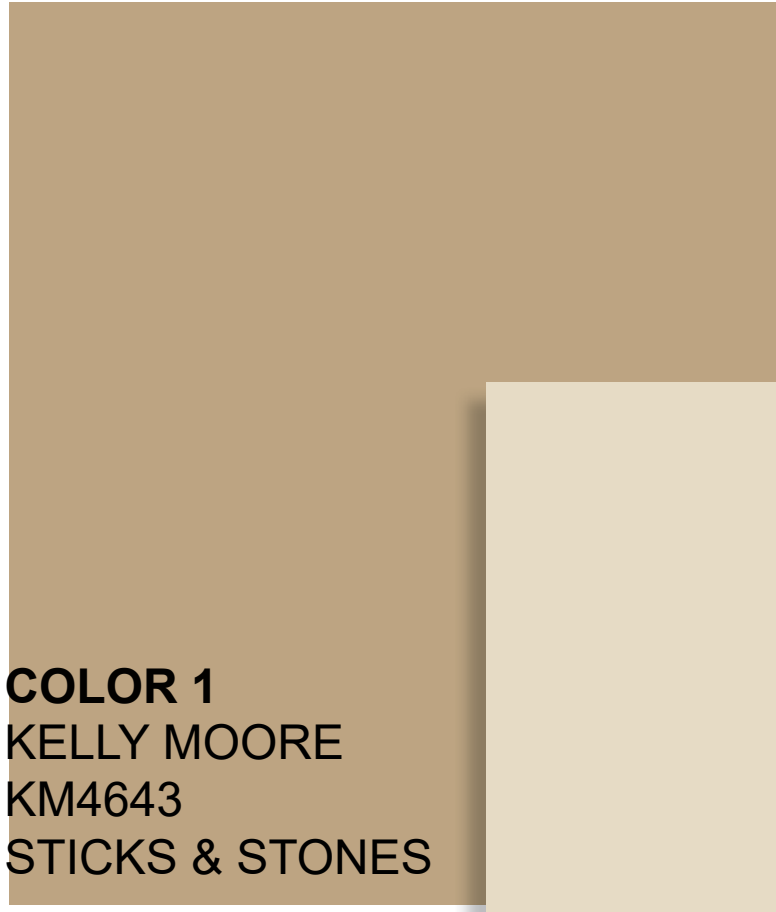

DOOR COLORS



CEMENT PLASTER
KELLY MOORE
ADOBE WHITE
HLS4257

COLOR 2
KELLY MOORE
KM4428
KILAUEA LAVA


COLOR 2
KELLY MOORE
KM5182
BEE POLLEN

DOOR FRAME
LCN
ALUMINUM
BHMA 689


WINDOW FRAME
KAWNEER
ANODIZED FINISH
DARK BRONZE

ROOF FASCIA
GARLAND
METALS
SATIN SMOKE


BUILDING ELEVATIONS

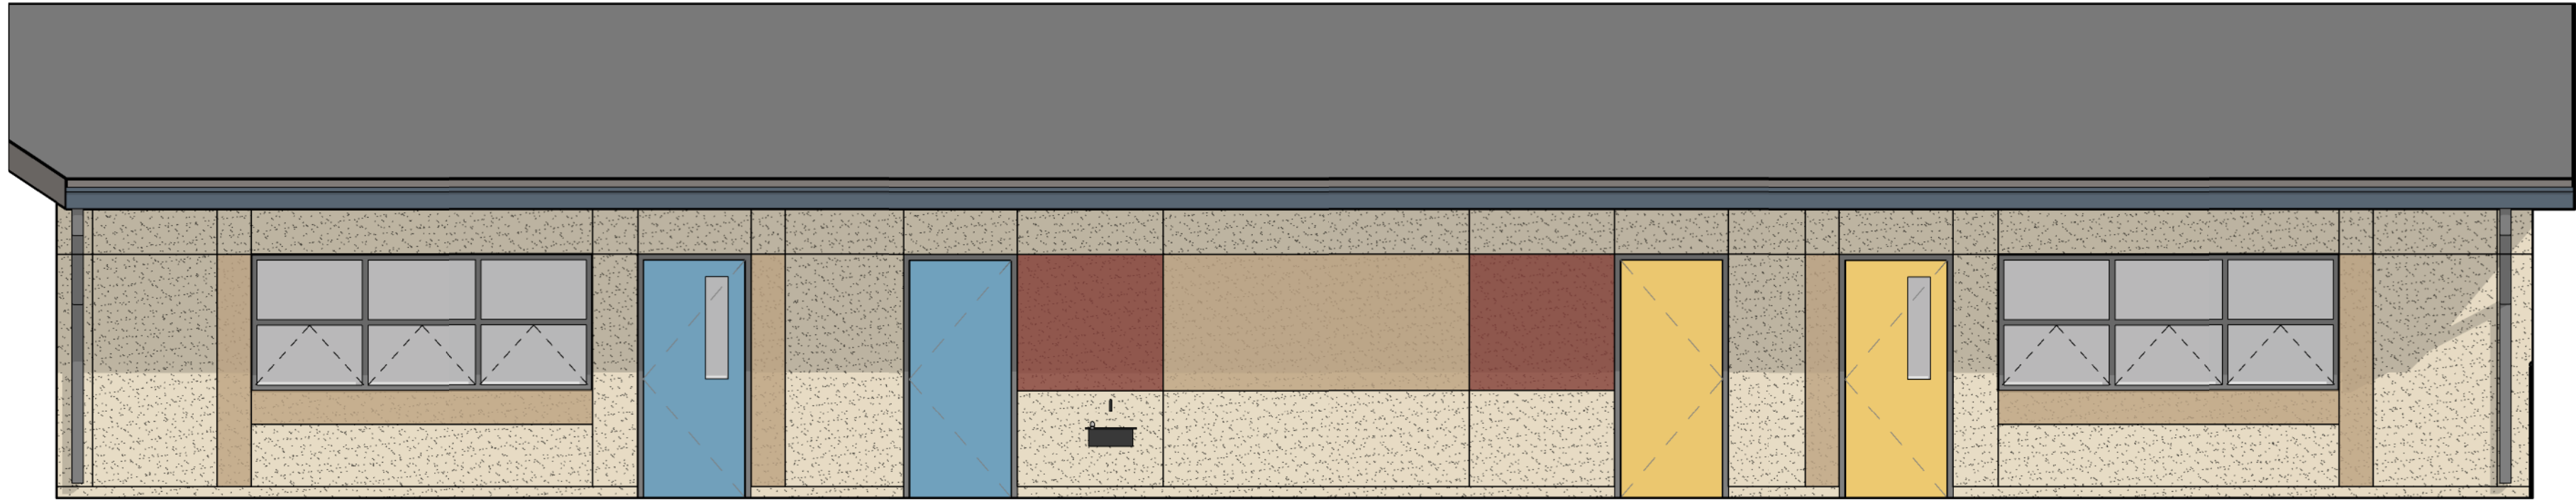


NORTH ELEVATION

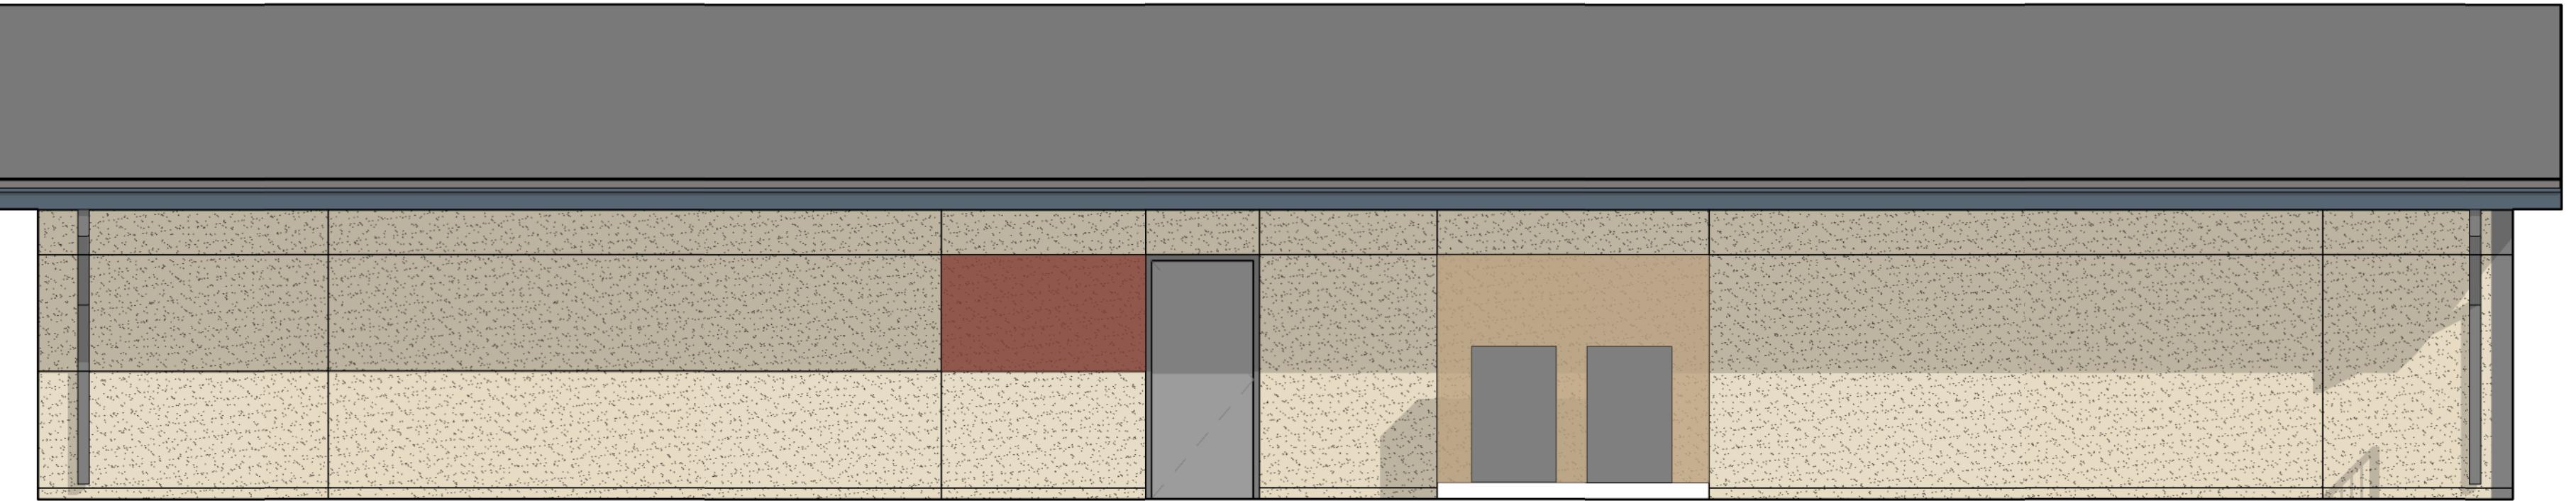

SOUTH ELEVATION

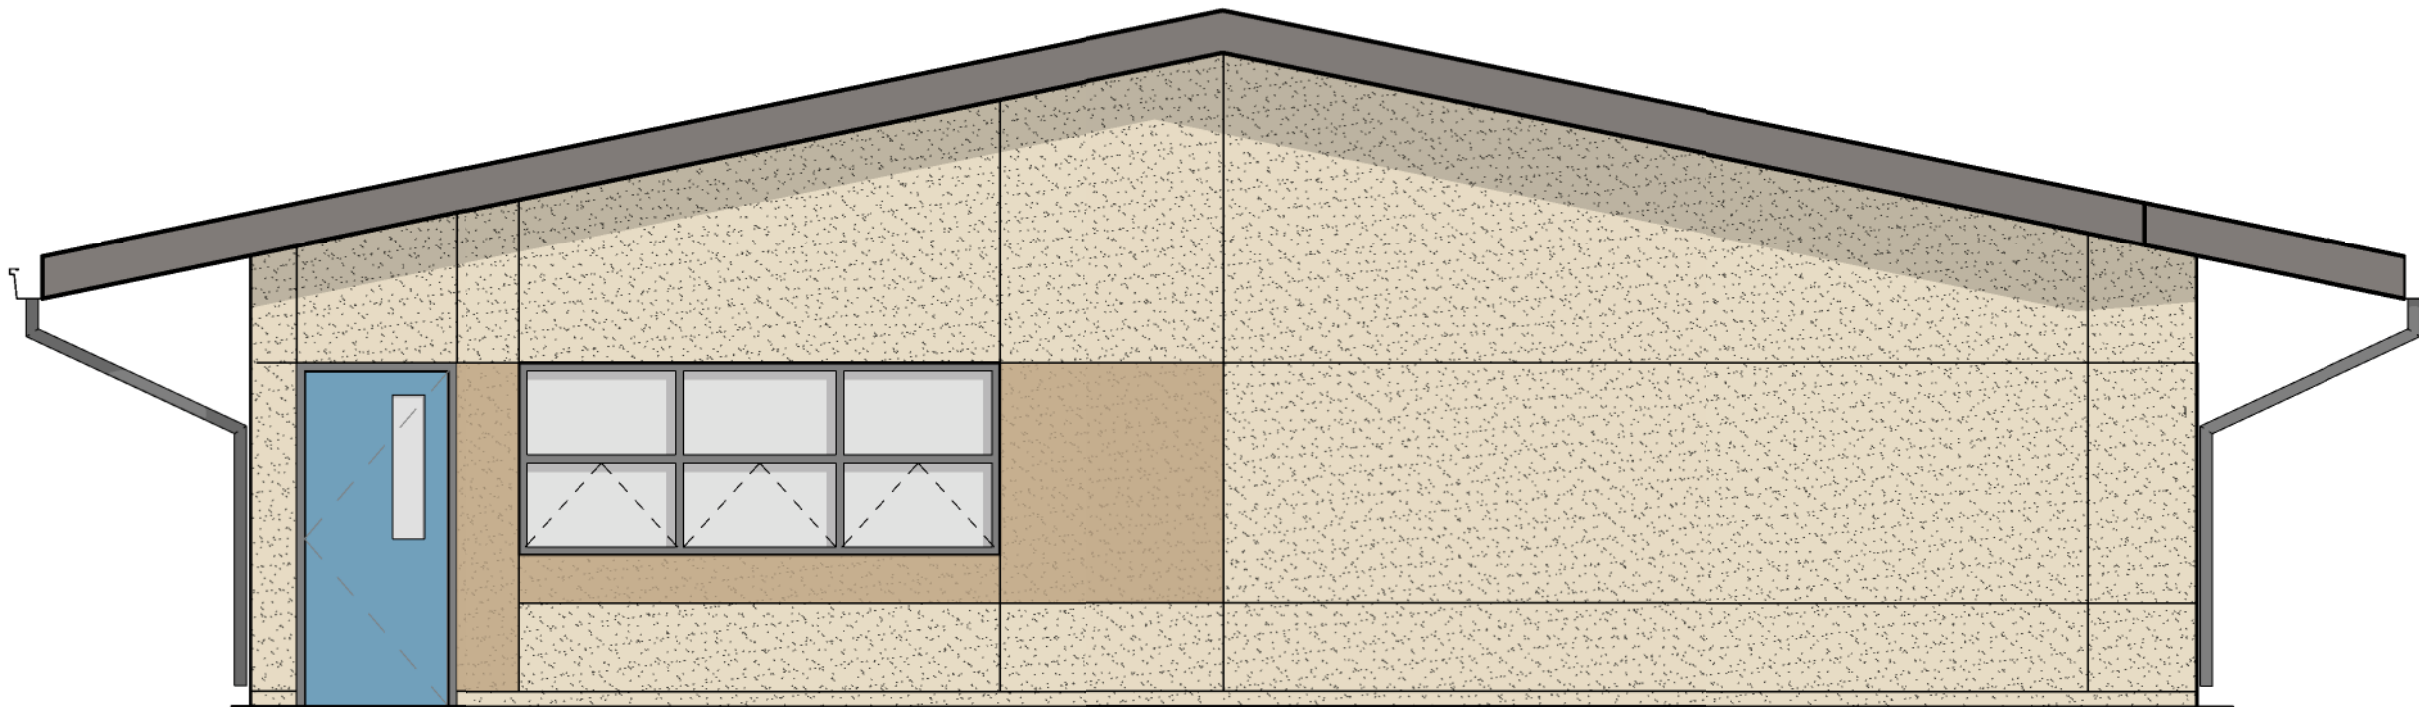

EAST ELEVATION

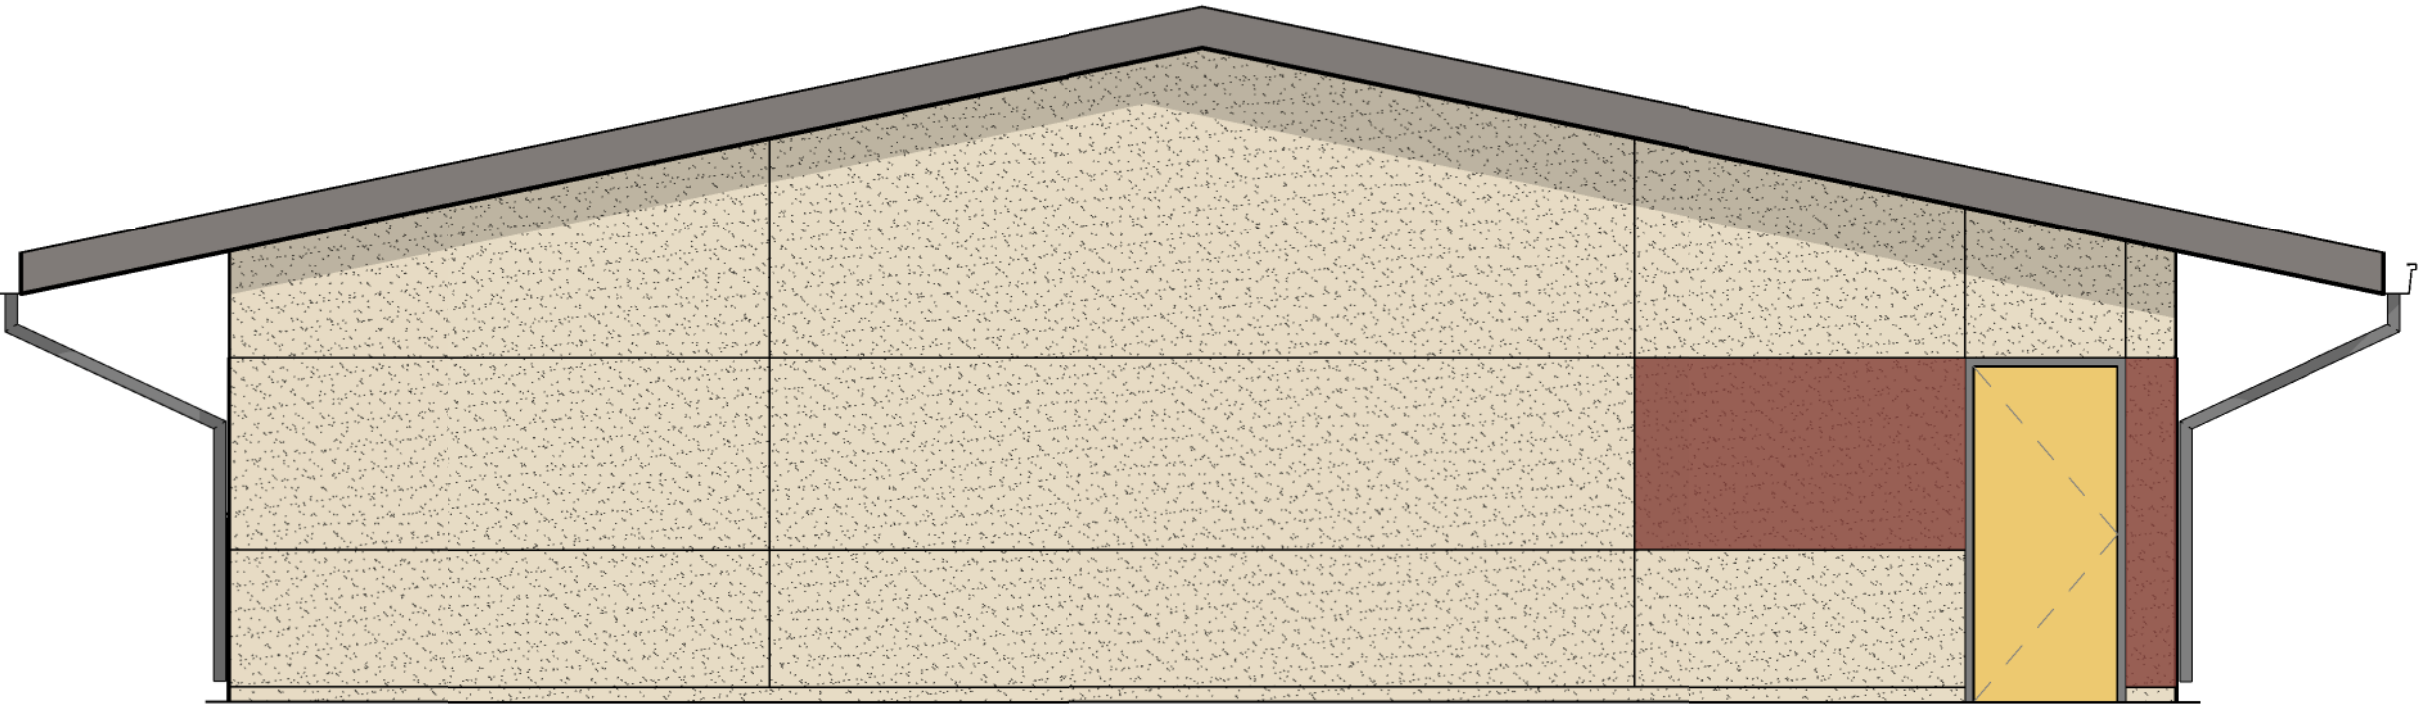

WEST ELEVATION

EXTERIOR FINISHES

SAN RAFAEL CITY SCHOOLS
VENETIA VALLEY NEW TRANSITIONAL KINDERGARTEN
BUILDING

DATE ISSUED: 12/01/23
PROJECT NO:
SCALE:
NORTH

SHEET NUMBER: AF.2



ARCHITECTS