

- DEMOLITION SCOPE SHALL CONSIST OF:
1. REMOVAL OF ALL EXISTING SHINGLE ROOFING AND UNDERLAYMENT TO EXPOSED DECK.
 2. REMOVAL OF ALL EXISTING GUTTERS AND EDGE FLASHING AT RAKES AND EAVES.
 3. REMOVAL OF EXISTING PIPE FLASHING.
 4. PROTECT IN PLACE ALL EXISTING MECHANICAL EQUIPMENT, VENTS AND PIPES.

DEMOLITION SCOPE

- NEW ROOFING SCOPE SHALL CONSIST OF:
1. NEW SYNTHETIC UNDERLAYMENT TO EXISTING DECK THROUGHOUT.
 2. NEW FLASHING AT ALL ROOF EDGES AND BASE FLASHING AT WALLS.
 3. NEW GUTTERS.
 4. NEW PIPE FLASHING AT ALL EXISTING VENTS AND CONDUITS THROUGH ROOF.
 5. REPAIR, RESEAL, AND REFINISH ALL (E) WOOD FASCIA

NEW ROOFING SCOPE

OWNER: SAN RAFAEL CITY SCHOOLS

PROJECT NAME: VENETIA VALLEY BLDG H
ROOFING DEMOLITION AND
REPLACEMENT

CLIENT ADDRESS: 177 N San Pedro Rd, San Rafael, CA 94903



REVISIONS:

	DESCRIPTION	DATE
▲		
▲		
▲		
▲		
▲		
▲		
▲		
▲		
▲		
▲		

PROJECT NO: 2023-40119

DATE ISSUED: MM/DD/YY

SCALE: 1/4" = 1'-0"

SHEET NUMBER: A1.1


SHEET TITLE:

ROOF PLAN




6 HUTTON CENTRE DR, SUITE 1150 SANTA ANA, CA 92707
T 949.809.3380 WWW.SVA-ARCHITECTS.COM

THIS DOCUMENT CONTAINS INFORMATION PROPRIETARY TO SVA ARCHITECTS INC. AND IS FURNISHED IN CONFIDENCE FOR THE LIMITED PURPOSE OF EVALUATION, REVIEW, OR REVISION. THIS DOCUMENT OR ITS CONTENTS MAY NOT BE USED FOR ANY OTHER PURPOSE AND MAY NOT BE REPRODUCED OR DISCLOSED TO OTHERS WITHOUT THE PRIOR WRITTEN CONSENT OF SVA ARCHITECTS INC. ALL RIGHTS RESERVED. © COPYRIGHT 2018.

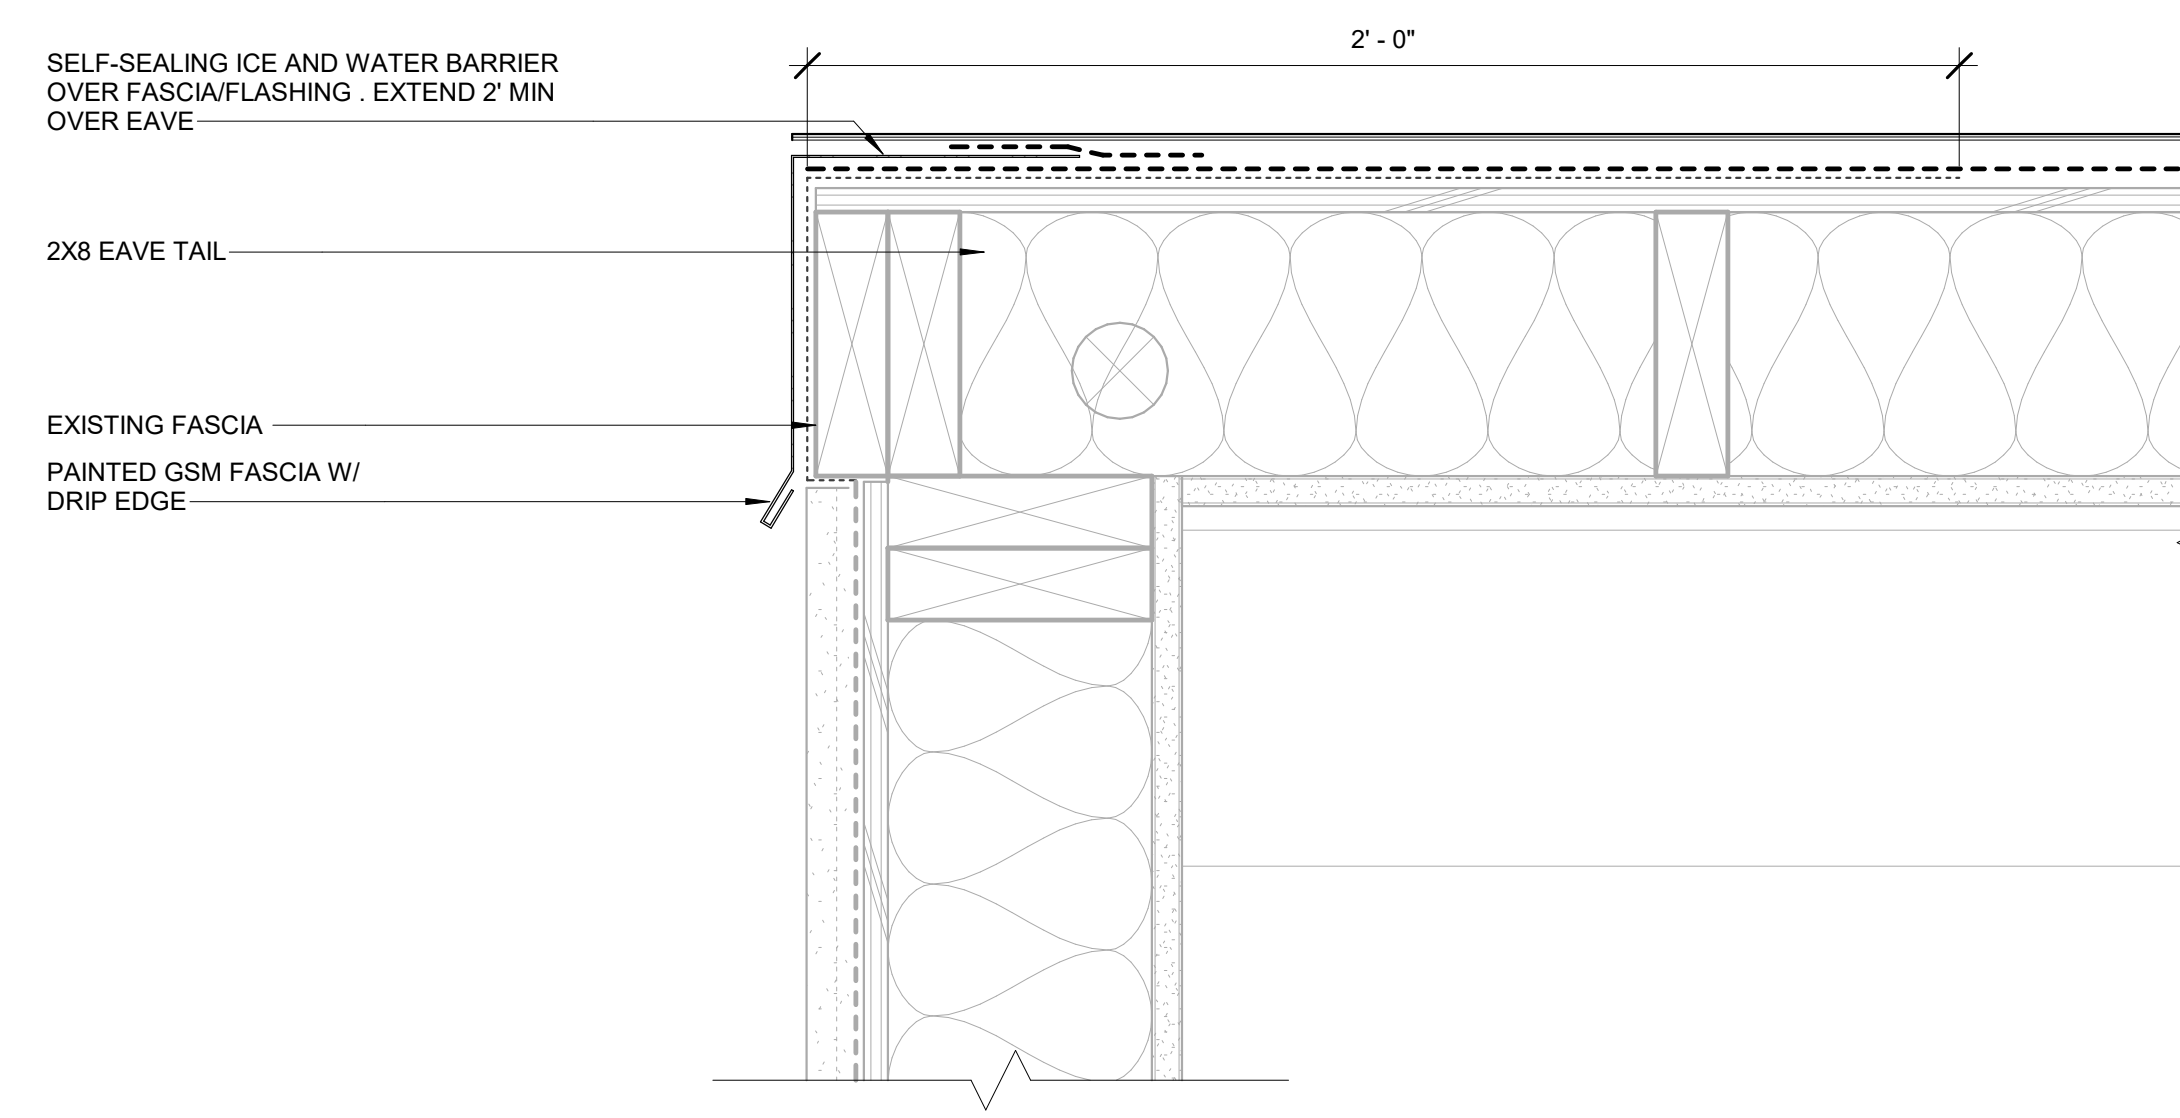

ROOF DETAIL- ASPHALT ROOF, RAKE	3" = 1'-0"	4
----------------------------------------	------------	----------

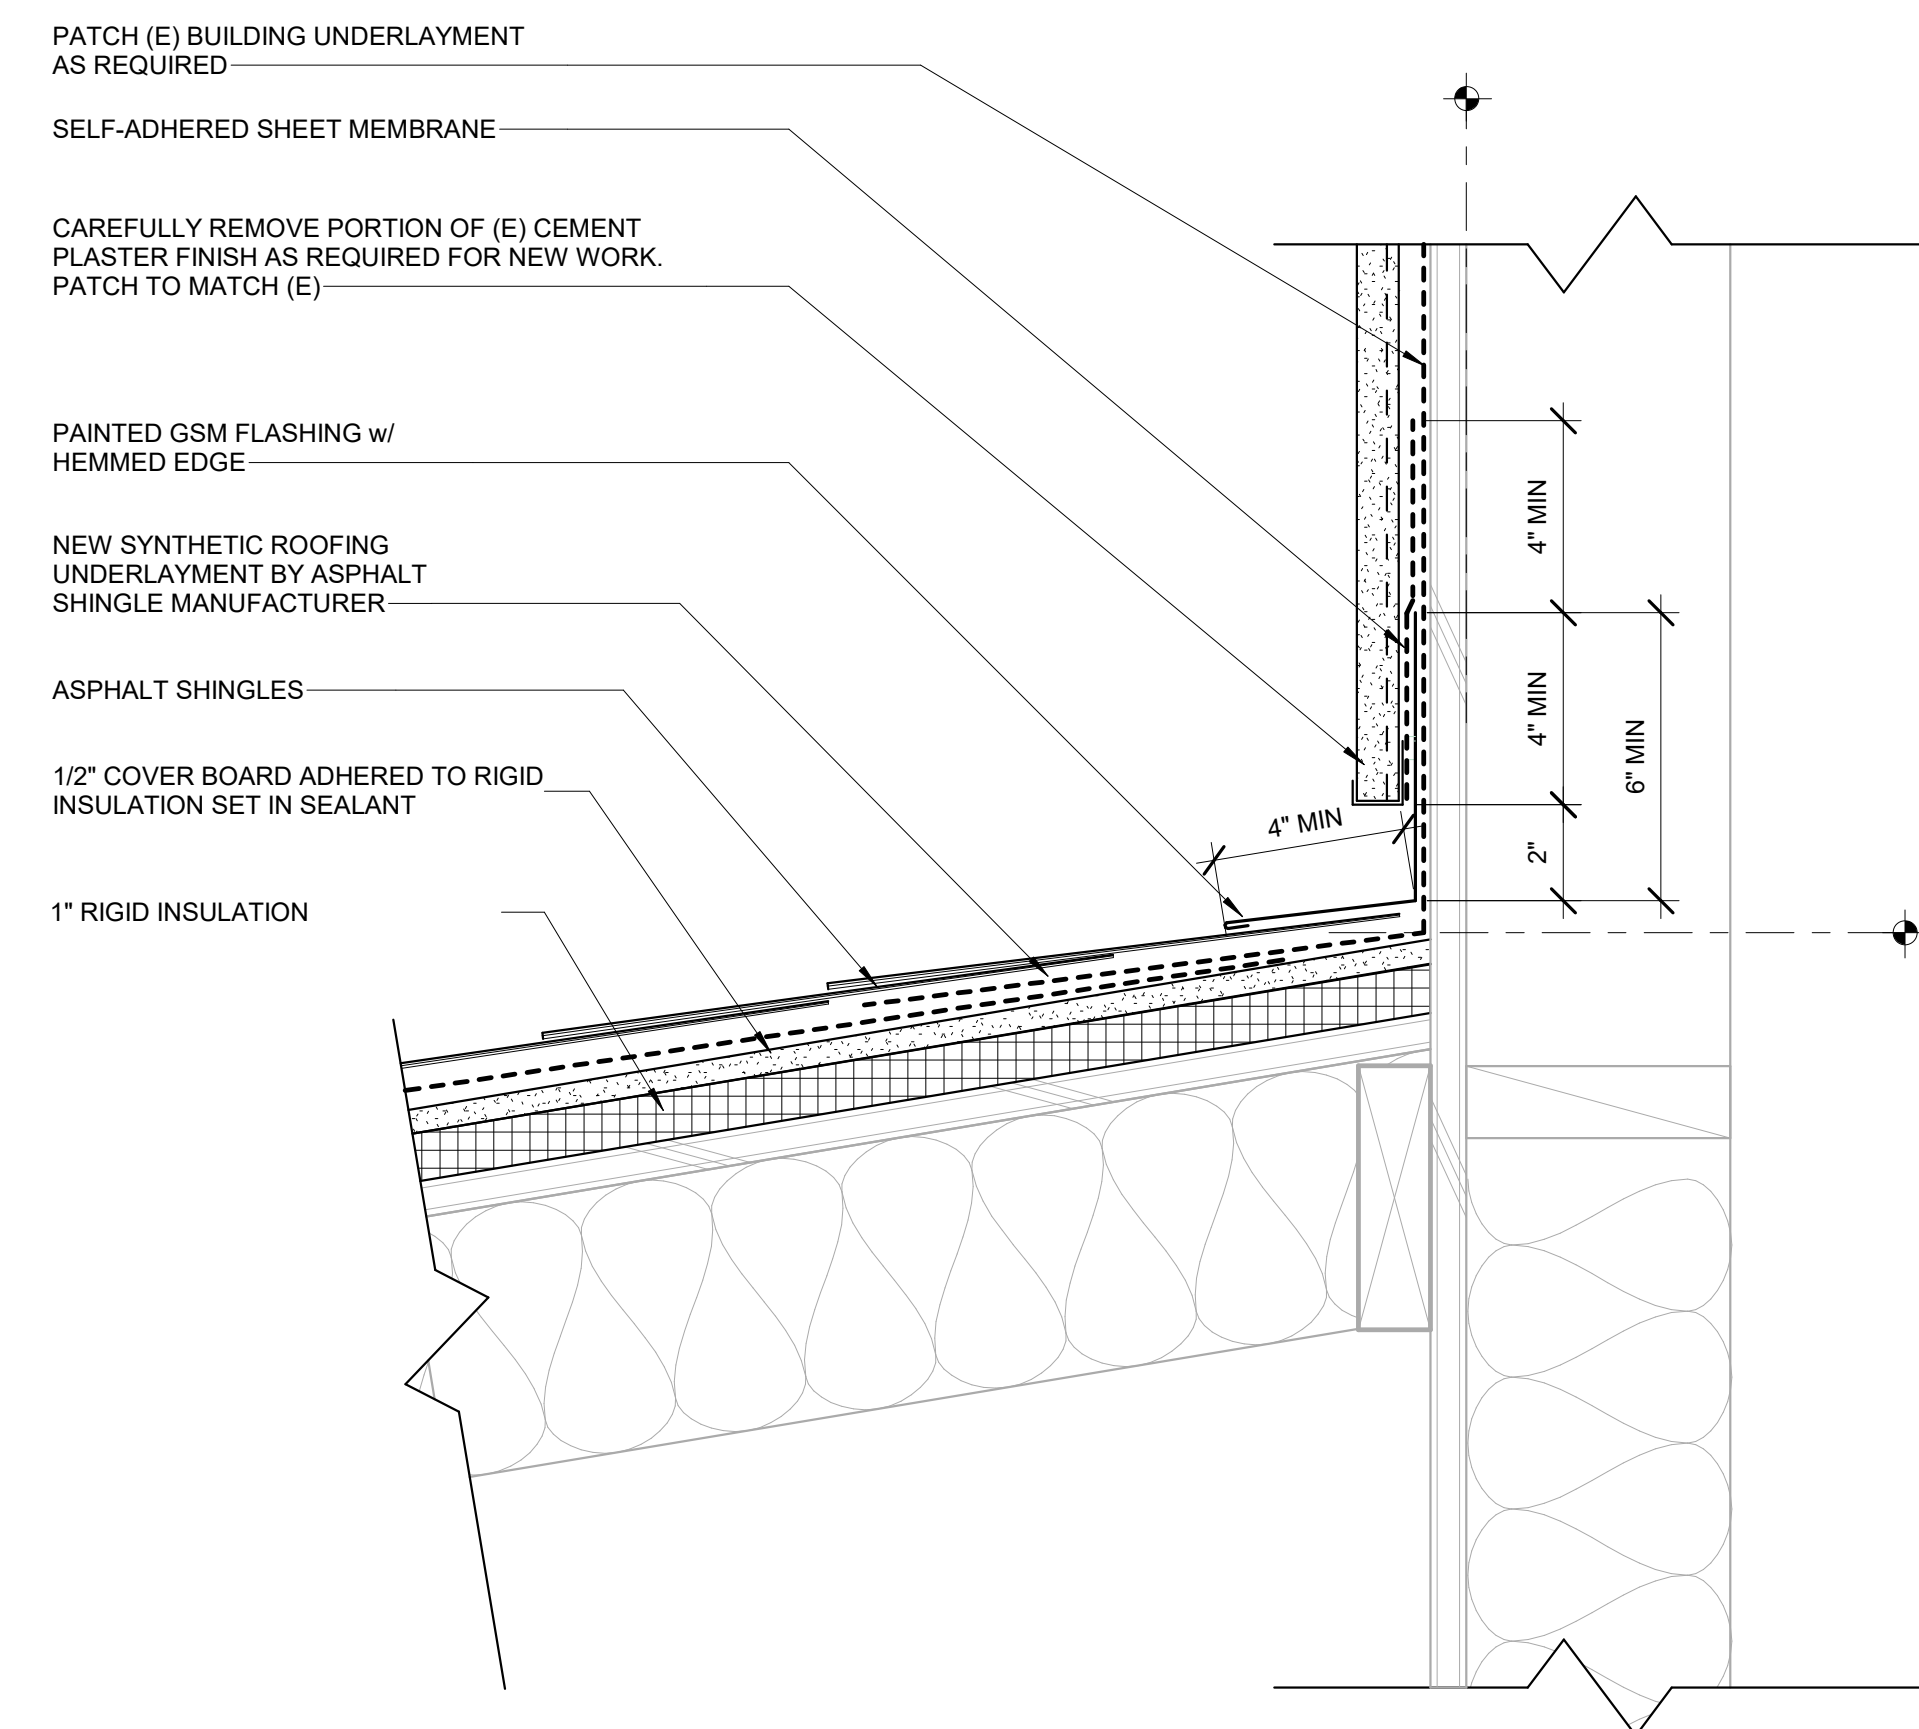

ROOF DETAIL- ASPHALT ROOF, RIDGE	3" = 1'-0"	11
----------------------------------	------------	----

ASPHALT SHINGLES

NEW SYNTHETIC ROOFING UNDERLAYMENT BY ASPHALT SHINGLE MANUFACTURER

SELF-SEALING ICE AND WATER BARRIER, EXTEND 2' MIN OVER EAVE

PAINTED ROOF GUTTER GSM STRAP @ 36" OC

PAINTED 20 GA GSM ROOF GUTTER W/ SCREEN

DRIP EDGE

1" RIGID INSULATION

1/2" COVER BOARD ADHERED TO RIGID INSULATION SET IN SEALANT

2' - 0"

1' - 0"

ROOF DETAIL- ASPHALT ROOF, EAVE	3" = 1'-0"	1
---------------------------------	------------	---

