


**INNOVATIONS COURTYARD**  
DSA NO. 01-118754

**NOTES:**

- SEE SHEET L4.1 FOR IRRIGATION NOTES AND LEGEND
- MMWD TITLE 13 IRRIGATION EFFICIENCY ORDINANCE COMPLIANCE: I HAVE COMPLIED WITH THE CRITERIA OF THE MMWD ORDINANCE 421 AND APPLIED THEM ACCORDINGLY FOR THE EFFICIENT USE OF WATER IN THE IRRIGATION DESIGN PLAN.

**PIPE SIZING SCHEDULE 40 PVC:**

1"	0-13 GPM
1 1/2"	13-32 GPM
2"	32-51 GPM
2 1/2"	51-72 GPM
3"	72-111 GPM

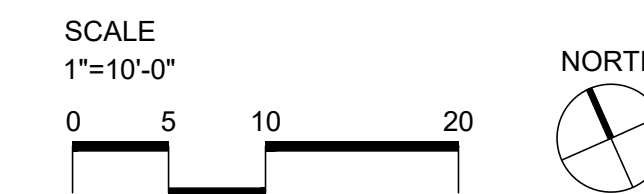

**QUATTROCCHI KWOK ARCHITECTS**  
Main:  
636 Fifth Street, Santa Rosa, CA 95404  
East Bay:  
55 Harrison Street, Suite 525,  
Oakland, CA 94607  
(707) 576-0829

**CSW | ST2**  
121 Park Place, Richmond, CA 94801  
http://www.cswst2.com  
415.883.9850



**TERRA LINDA HIGH SCHOOL**  
**EAST PARKING LOT QUAD**  
320 NOVA ALBION WAY  
SAN RAFAEL CA 94903

**SAN RAFAEL CITY SCHOOLS**

REVISIONS


DSA APP NO. 01-120337  
ARCH PROJECT NO. 2003.00  
DRAWN BY: VDA  
DRAWING SCALE: AS NOTED  
PTN: 65466-44 FILE NO: 21-H1

**DSA SUBMITTAL**  
**JUNE 30, 2022**

**IRRIGATION PLAN**

SHEET NUMBER  
**L4.0**