ADSA

140


APPLICATION FOR SUBMITTAL OF POST-APPROVAL DOCUMENT

This application is for submittal of documents, after the initial approval of the project (post-approval documents), that require Division of the State Architect (DSA) review and approval. This form shall be completed by the Design Professional in General Responsible Charge of the project, in accordance with California Code of Regulations, Title 24, Part 1, Sections 4-317, 4-323 and 4-338 and in compliance with DSA IR A-6: Construction Change Document Submittal and Approval Process.

DSA documents referenced within this form are available on the DSA Forms or DSA Publications webpages.

1. SUBMITTAL TYPE:	(Is this a resubmittal? Yes 🖌 No)					
Deferred Submittal 🗆	Addendum Number:	Revisi	on Number:	CCD Nu	mber: 003 V2	Category A 🖌 or B	
2. PROJECT INFORMA	TION:						
School District/Owner:	San Rafael City Schools				DSA File Numbe	er: 21 H1	
Project Name/School: T	erra Linda HS Shade Structure & En	try Cano	ру		DSA Application	Number 01 120767	
3. APPLICANT INFORM	MATION:						
Date Submitted: 01/08/24 Attached Pages? No			Attached Pages? No Y	Yes Number of pages? 10			
Firm Name: Quattrocchi	Kwok Architects		Contact Name: Chris Cur	ndall / Ami Mehta			
Work Email: ccundall@q	ka.com / amim@qka.com		Work Phone: (707) 576-0	/ork Phone: (707) 576-0829			
Firm Address: 636 Fifth	St		City: Santa Rosa		State: CA	Zip Code: 95404	
4. REASON FOR SUB	/ITTAL: (Check applicable boxes)			_			
□ For revision or addend	lum prior to construction.			For a project currently under construction.			
□ For a project that has a 90-Day Letter issued	a form DSA 301-N: Notification of Re	quireme	nt for Certification, DSA 301	1-P: Posted	d Notification of Re	equirement for Certification or	
□ To obtain DSA approv	al of an existing uncertified building	or buildir	ngs.				
□ For Category B CCD t	nis is: 🔲 a voluntary submittal, 🗌 a D	SA requ	ired submittal (attach DSA r	notice requ	iring submission).		
5. DESIGN PROFESSIO	ONAL IN GENERAL RESPONSIBLE	E CHAR	GE:				
Name of the Design Prof	essional In General Responsible Ch	arge: Ag	ro n Jobson				
Professional License Number: C30620 Discipline: Architecture							
Design Professional in General Responsible Charge Statement: The attached post-approval documents have been examined by me for design intent and appear to meet the appropriate requirements of Title 24. California Code of Regulations and the project specifications. They are acceptable for incorporation into the construction of the project. Signature:							
6. CONFIRMATION, DESCRIPTION AND LISTING OF DOCUMENTS:							
For addenda, revisions, or CCDs: CHECK THIS BOX I to confirm that all post-approval documents have been stamped and signed by the Responsible Design Professional listed on form DSA 1: Application for Approval of Plans and Specifications for this project. (For Deferred Submittals, refer to IR A-18: Use of Construction Documents Prepared by Other Professionals, and IR A-19: Design Professional's Signature and Seal (Stamp) on Construction Documents, when applicable, for signature and seal requirements.)							
Provide a brief description of construction scope for this post-approval document (attach additional sheets if needed):							
Revised sketches previously approved in CCD 001 due to field coordination.							
(RFP 002.1)							
List of DSA-approved drawings affected by this post-approval document:							
C0, C1, A-1.1, A-1.2							
DSA USE ONLY							

DSA USE UNLT					
SSS	_Date	_ Approved Disapproved Not Required	Returned Date:	DSA STAMP	
Comments: FLS Comments:	Date	_ □Approved □Disapproved □Not Required	By:	APPROVED DIV. OF THE STATE ARCHITECT APP: 01-120767 INC: REVIEWED FOR	
ACS Comments:		_ ⊋∕Approved □Disapproved □Not Required		SS FLS ACS DATE: 01/09/2024	
		_ ☑Approved □Disapproved □Not Required		DEPARTMENT OF GENERAL SERVICES	

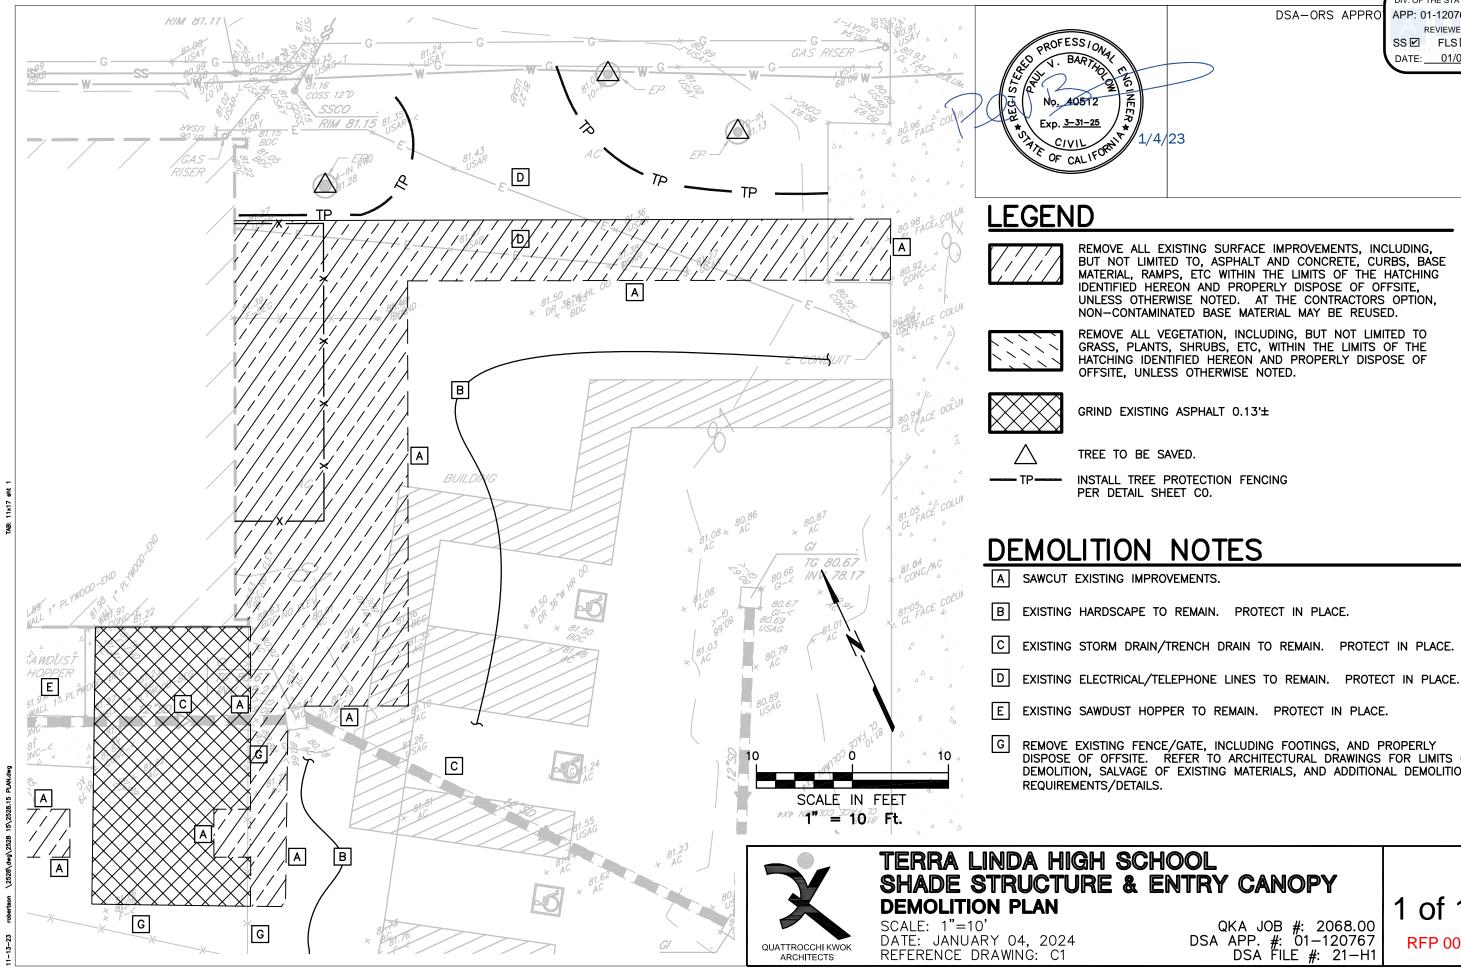

EKGINEER* 1/4/	23	DSA-ORS	APPRO'	APPROVED DIV. OF THE STATE ARCHITECT APP: 01-120767 INC: REVIEWED FOR SS I FLS ACS I DATE: 01/09/2024


REMOVE ALL EXISTING SURFACE IMPROVEMENTS, INCLUDING, BUT NOT LIMITED TO, ASPHALT AND CONCRETE, CURBS, BASE MATERIAL, RAMPS, ETC WITHIN THE LIMITS OF THE HATCHING IDENTIFIED HEREON AND PROPERLY DISPOSE OF OFFSITE, UNLESS OTHERWISE NOTED. AT THE CONTRACTORS OPTION, NON-CONTAMINATED BASE MATERIAL MAY BE REUSED.

REMOVE ALL VEGETATION, INCLUDING, BUT NOT LIMITED TO GRASS, PLANTS, SHRUBS, ETC, WITHIN THE LIMITS OF THE HATCHING IDENTIFIED HEREON AND PROPERLY DISPOSE OF

DISPOSE OF OFFSITE. REFER TO ARCHITECTURAL DRAWINGS FOR LIMITS OF DEMOLITION, SALVAGE OF EXISTING MATERIALS, AND ADDITIONAL DEMOLITION

> QKA JOB #: 2068.00 DSA APP. #: 01-120767 DSA FILE #: 21-H1

1 of 10 RFP 002.1

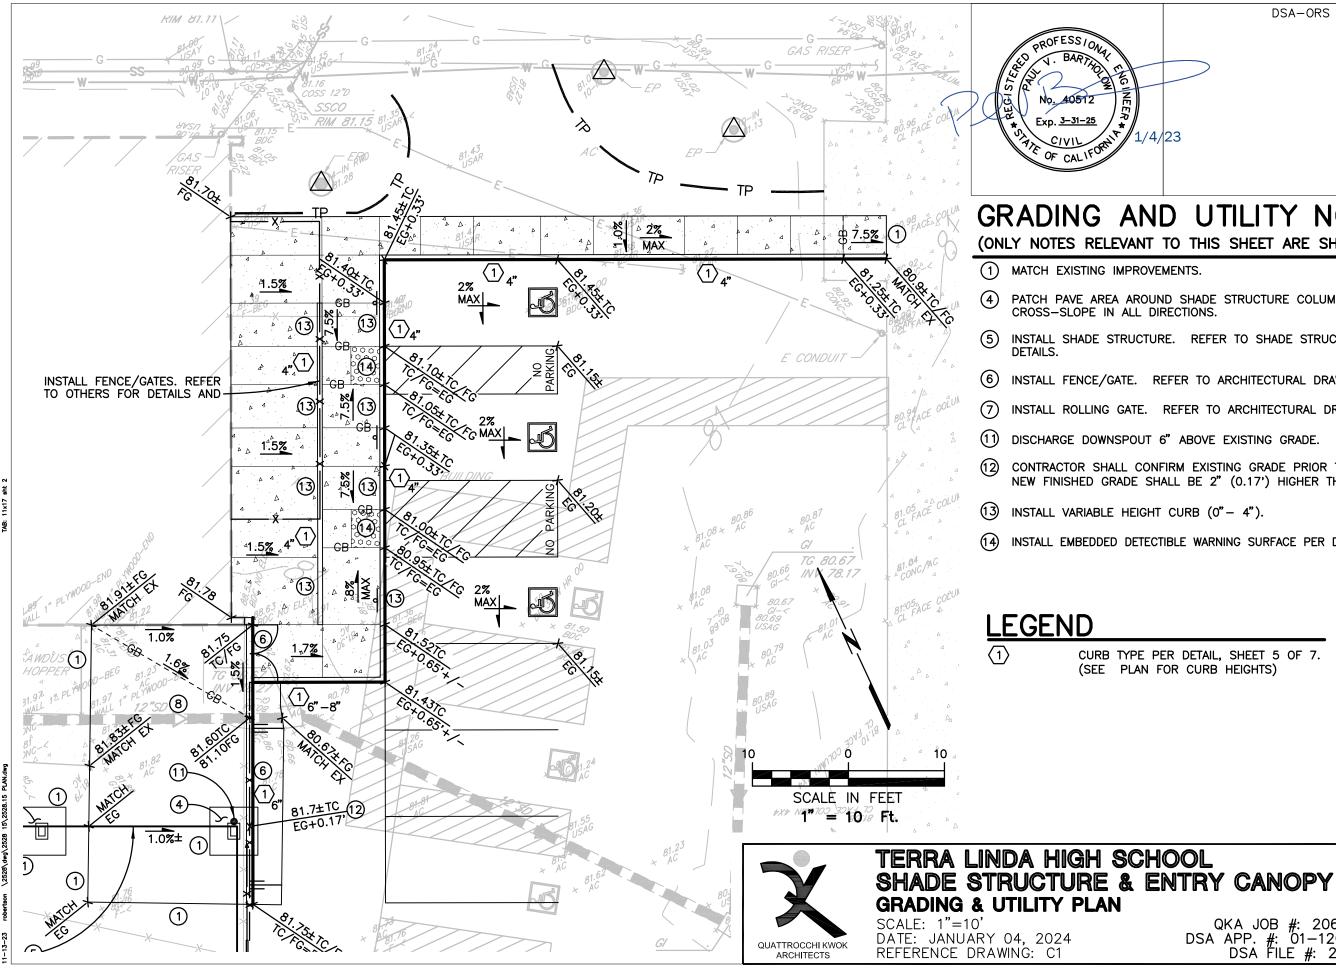


APPROVED DIV. OF THE STATE ARCHITEC	
DSA-ORS APPRO	
1/4/23	
AND UTILITY NOTES	
APROVEMENTS.	
AROUND SHADE STRUCTURE COLUMN AT 2% MAXIMUM ALL DIRECTIONS.	
RUCTURE. REFER TO SHADE STRUCTURE DRAWINGS FOR	
TE. REFER TO ARCHITECTURAL DRAWINGS FOR DETAILS.	
GATE. REFER TO ARCHITECTURAL DRAWINGS FOR DETAILS.	
POUT 6" ABOVE EXISTING GRADE.	
L CONFIRM EXISTING GRADE PRIOR TO GRINDING ASPHALT. ADE SHALL BE 2" (0.17') HIGHER THAN EXISTING GRADE.	
HEIGHT CURB (0"- 4").	
DETECTIBLE WARNING SURFACE PER DETAIL SHEET 7 OF 7.	
TYPE PER DETAIL, SHEET 5 OF 7. PLAN FOR CURB HEIGHTS)	

QKA JOB #: 2068.00 DSA APP. #: 01–120767 DSA FILE #: 21–H1

2 of 10

RFP 002.1

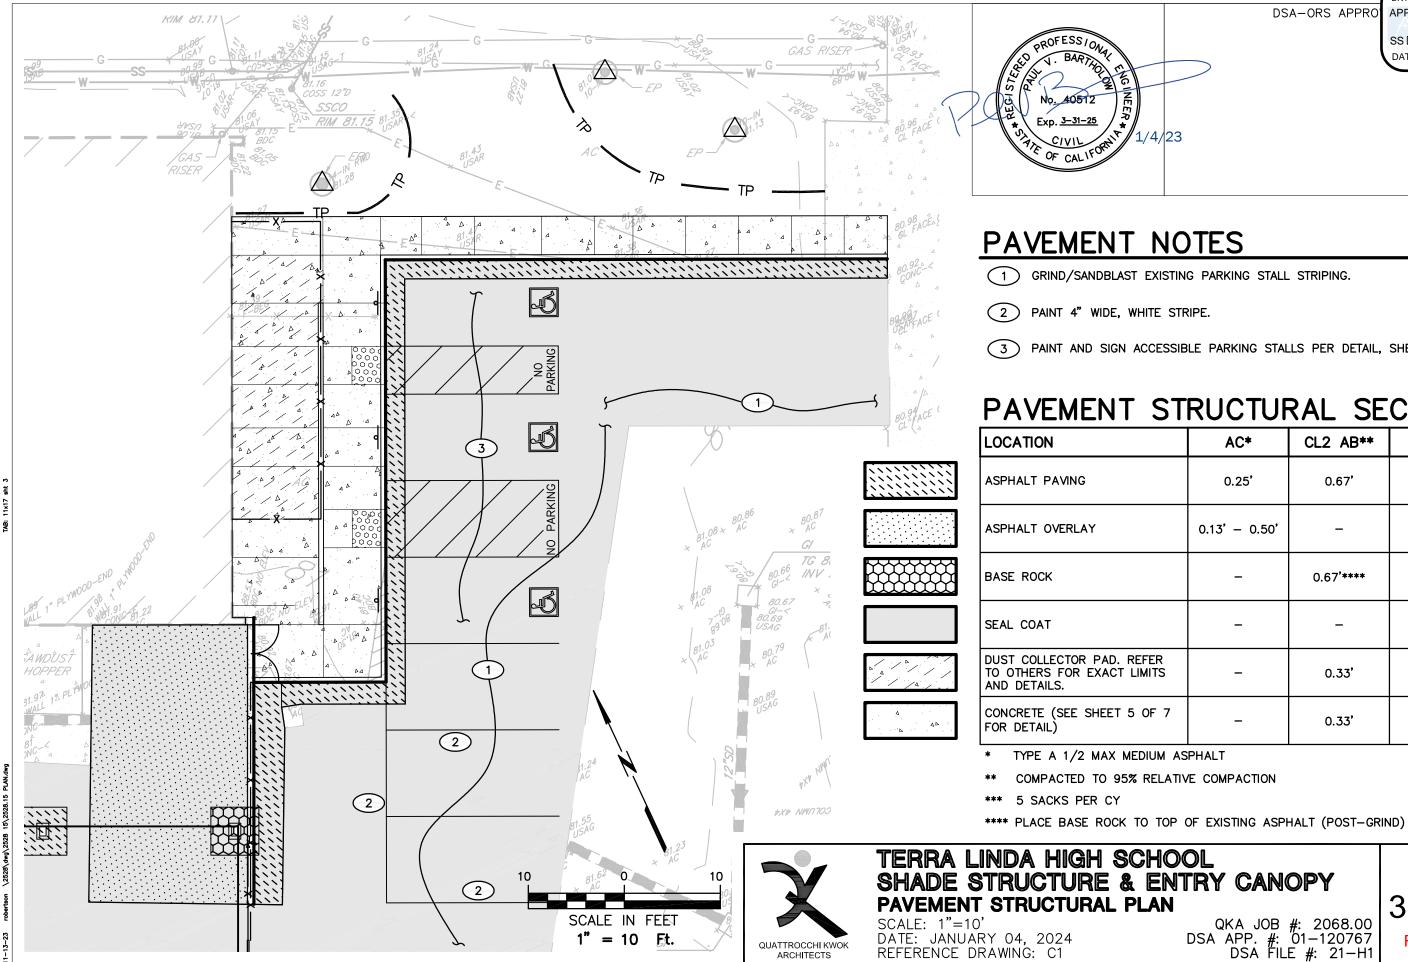

GRIND/SANDBLAST EXISTING PARKING STALL STRIPING.

(3) PAINT AND SIGN ACCESSIBLE PARKING STALLS PER DETAIL, SHEET 6 OF 7.

PAVEMENT STRUCTURAL SECTION


	AC*	CL2 AB**	PCC***
	0.25'	0.67'	-
	0.13' – 0.50'	-	-
	-	0.67'****	-
	-	-	-
). REFER CT LIMITS	-	0.33'	1.0'
T 5 OF 7	-	0.33'	0.42'


QKA JOB #: 2068.00 DSA APP. #: 01–120767 DSA FILE #: 21–H1


3 of 10


RFP 002.1

COMPACTED TO 95% RELATIVE COMPACTION

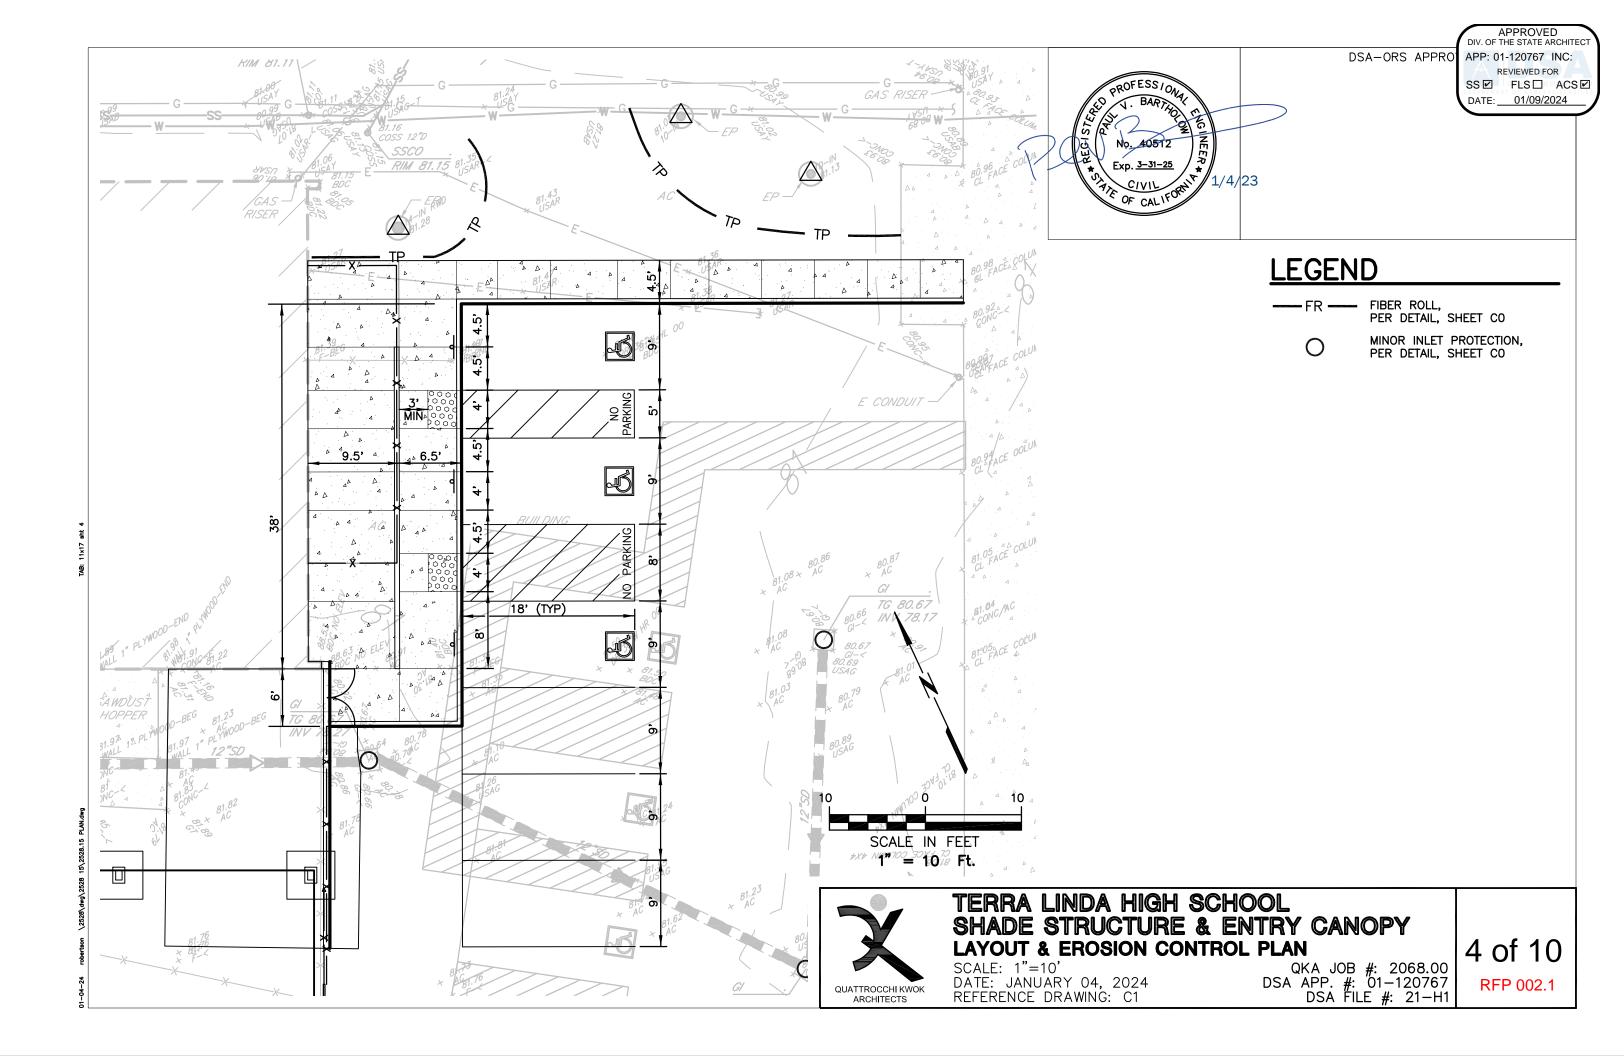

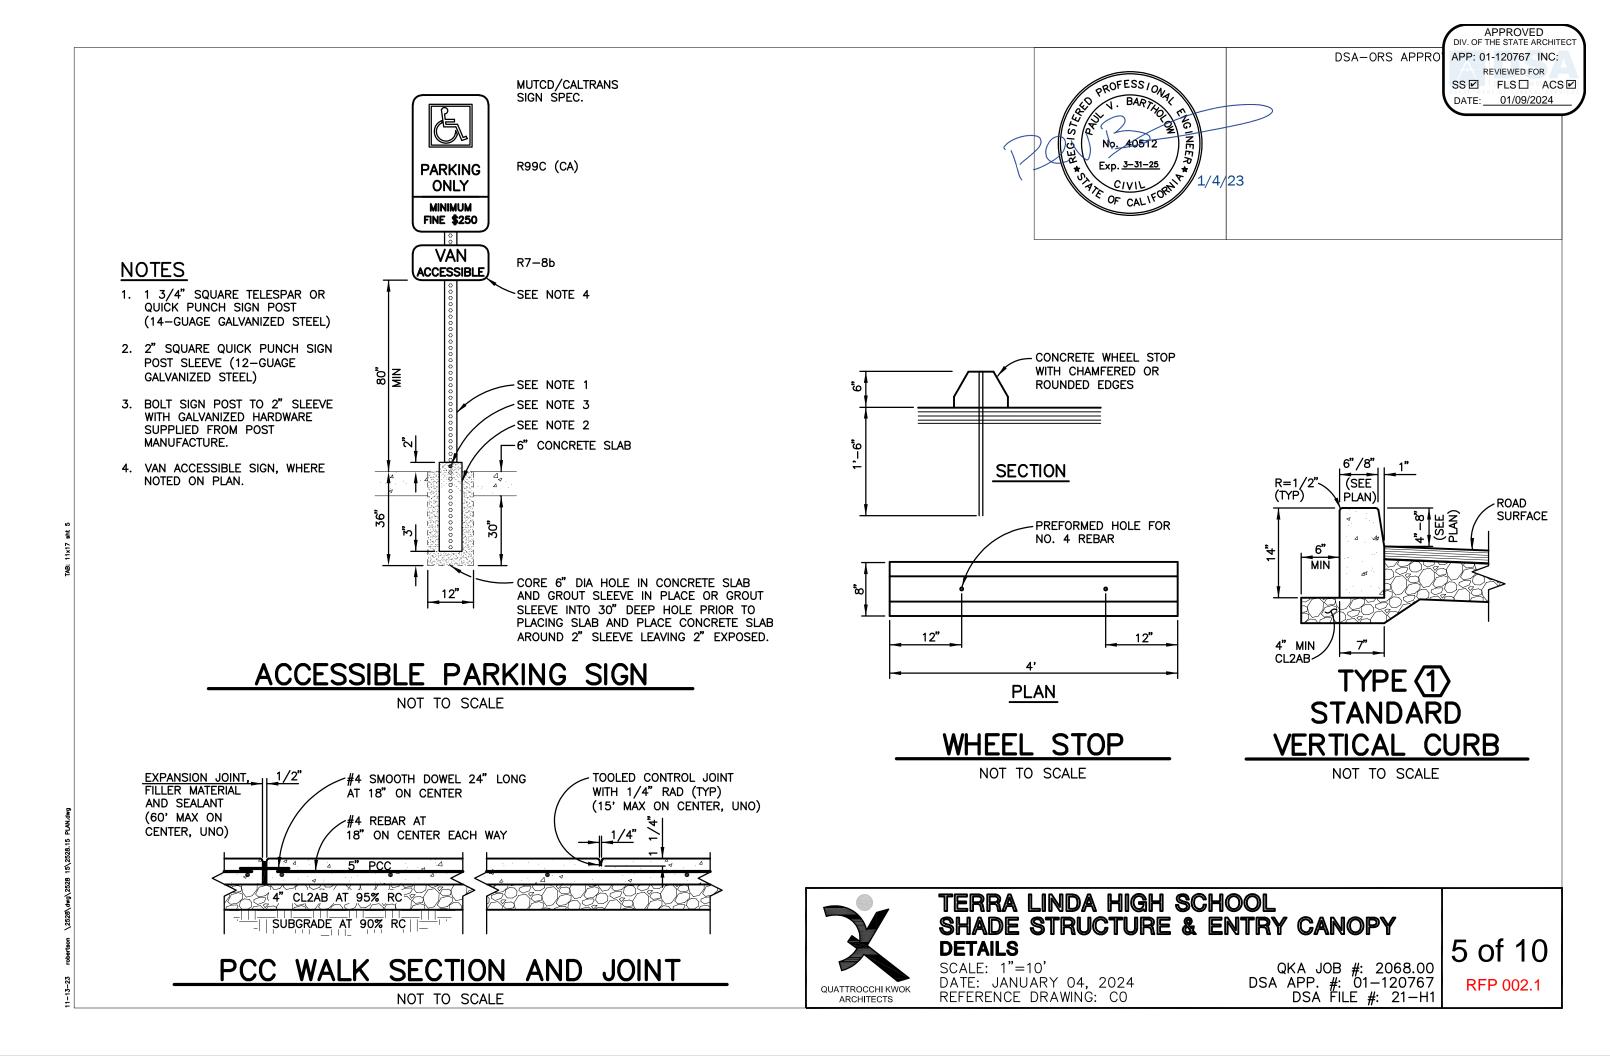

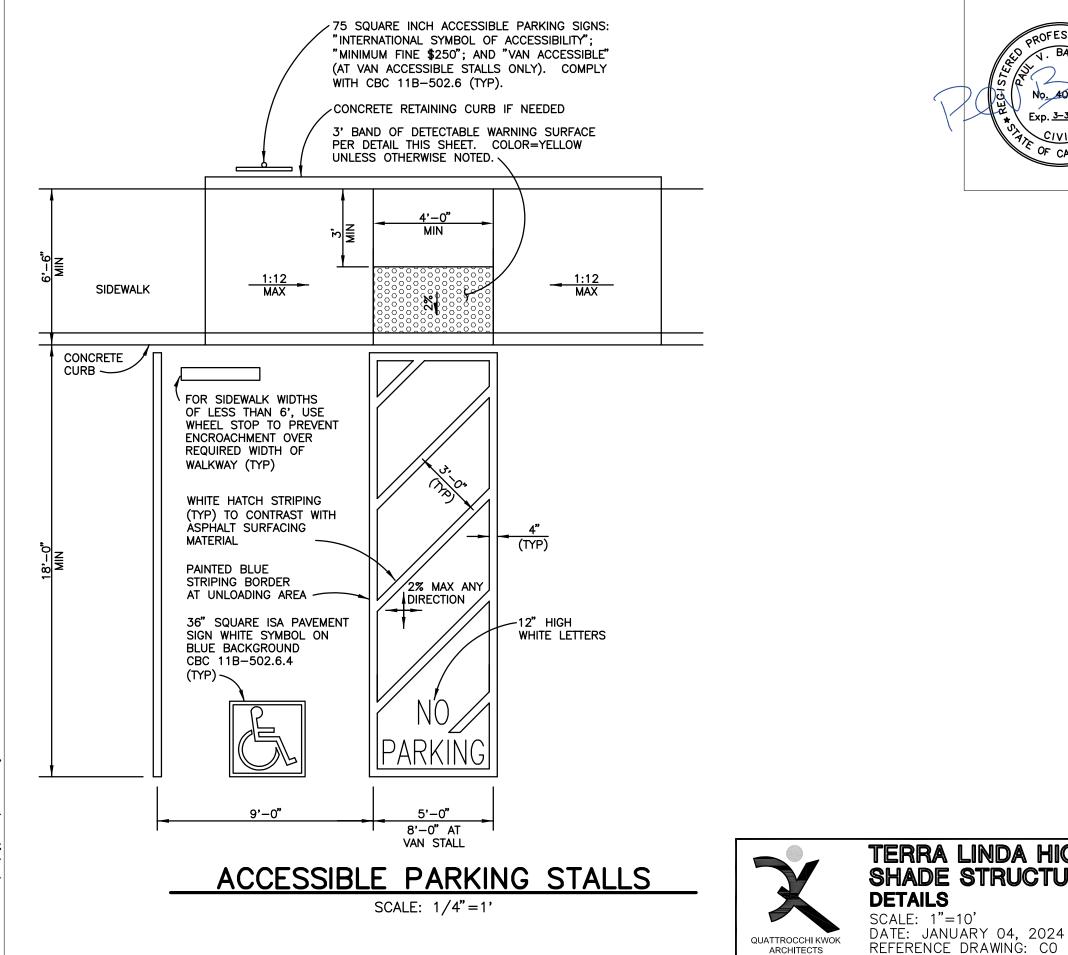


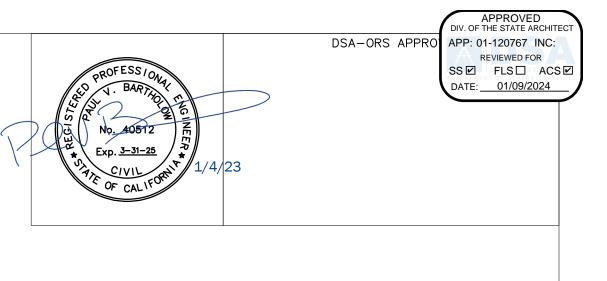



[AB: 11×17 sht 6

14-24 robertson \2528\dwg\2528 15\2528.15 PLAN.dwg



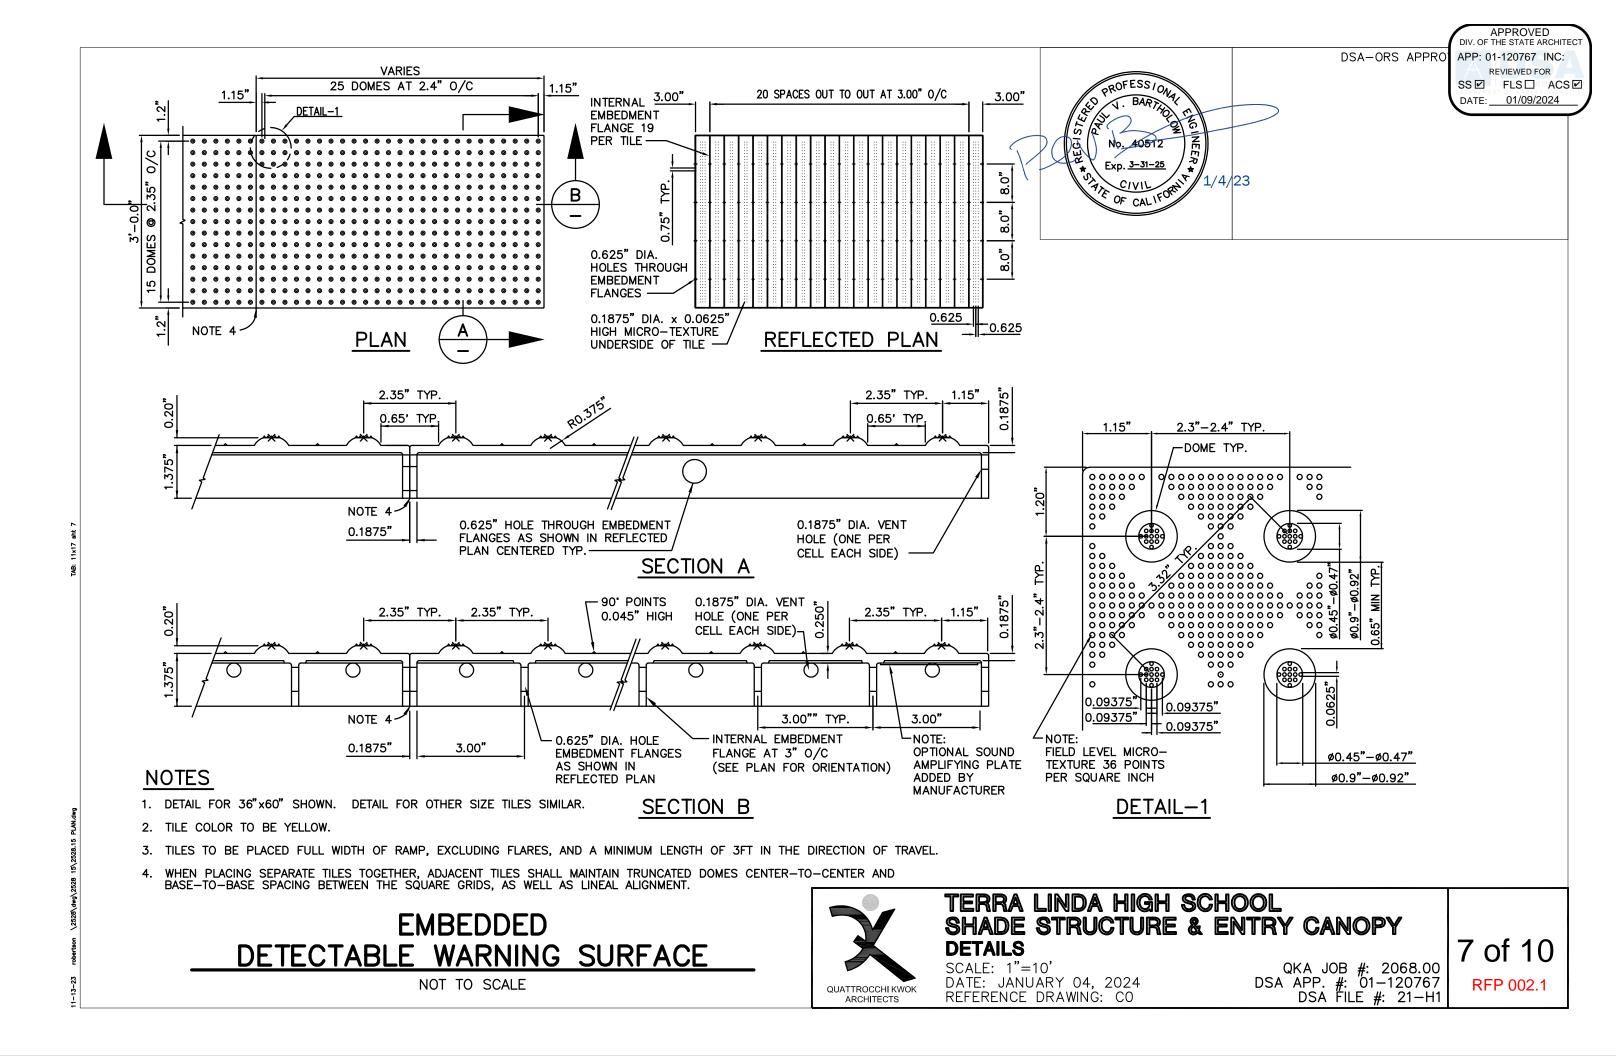

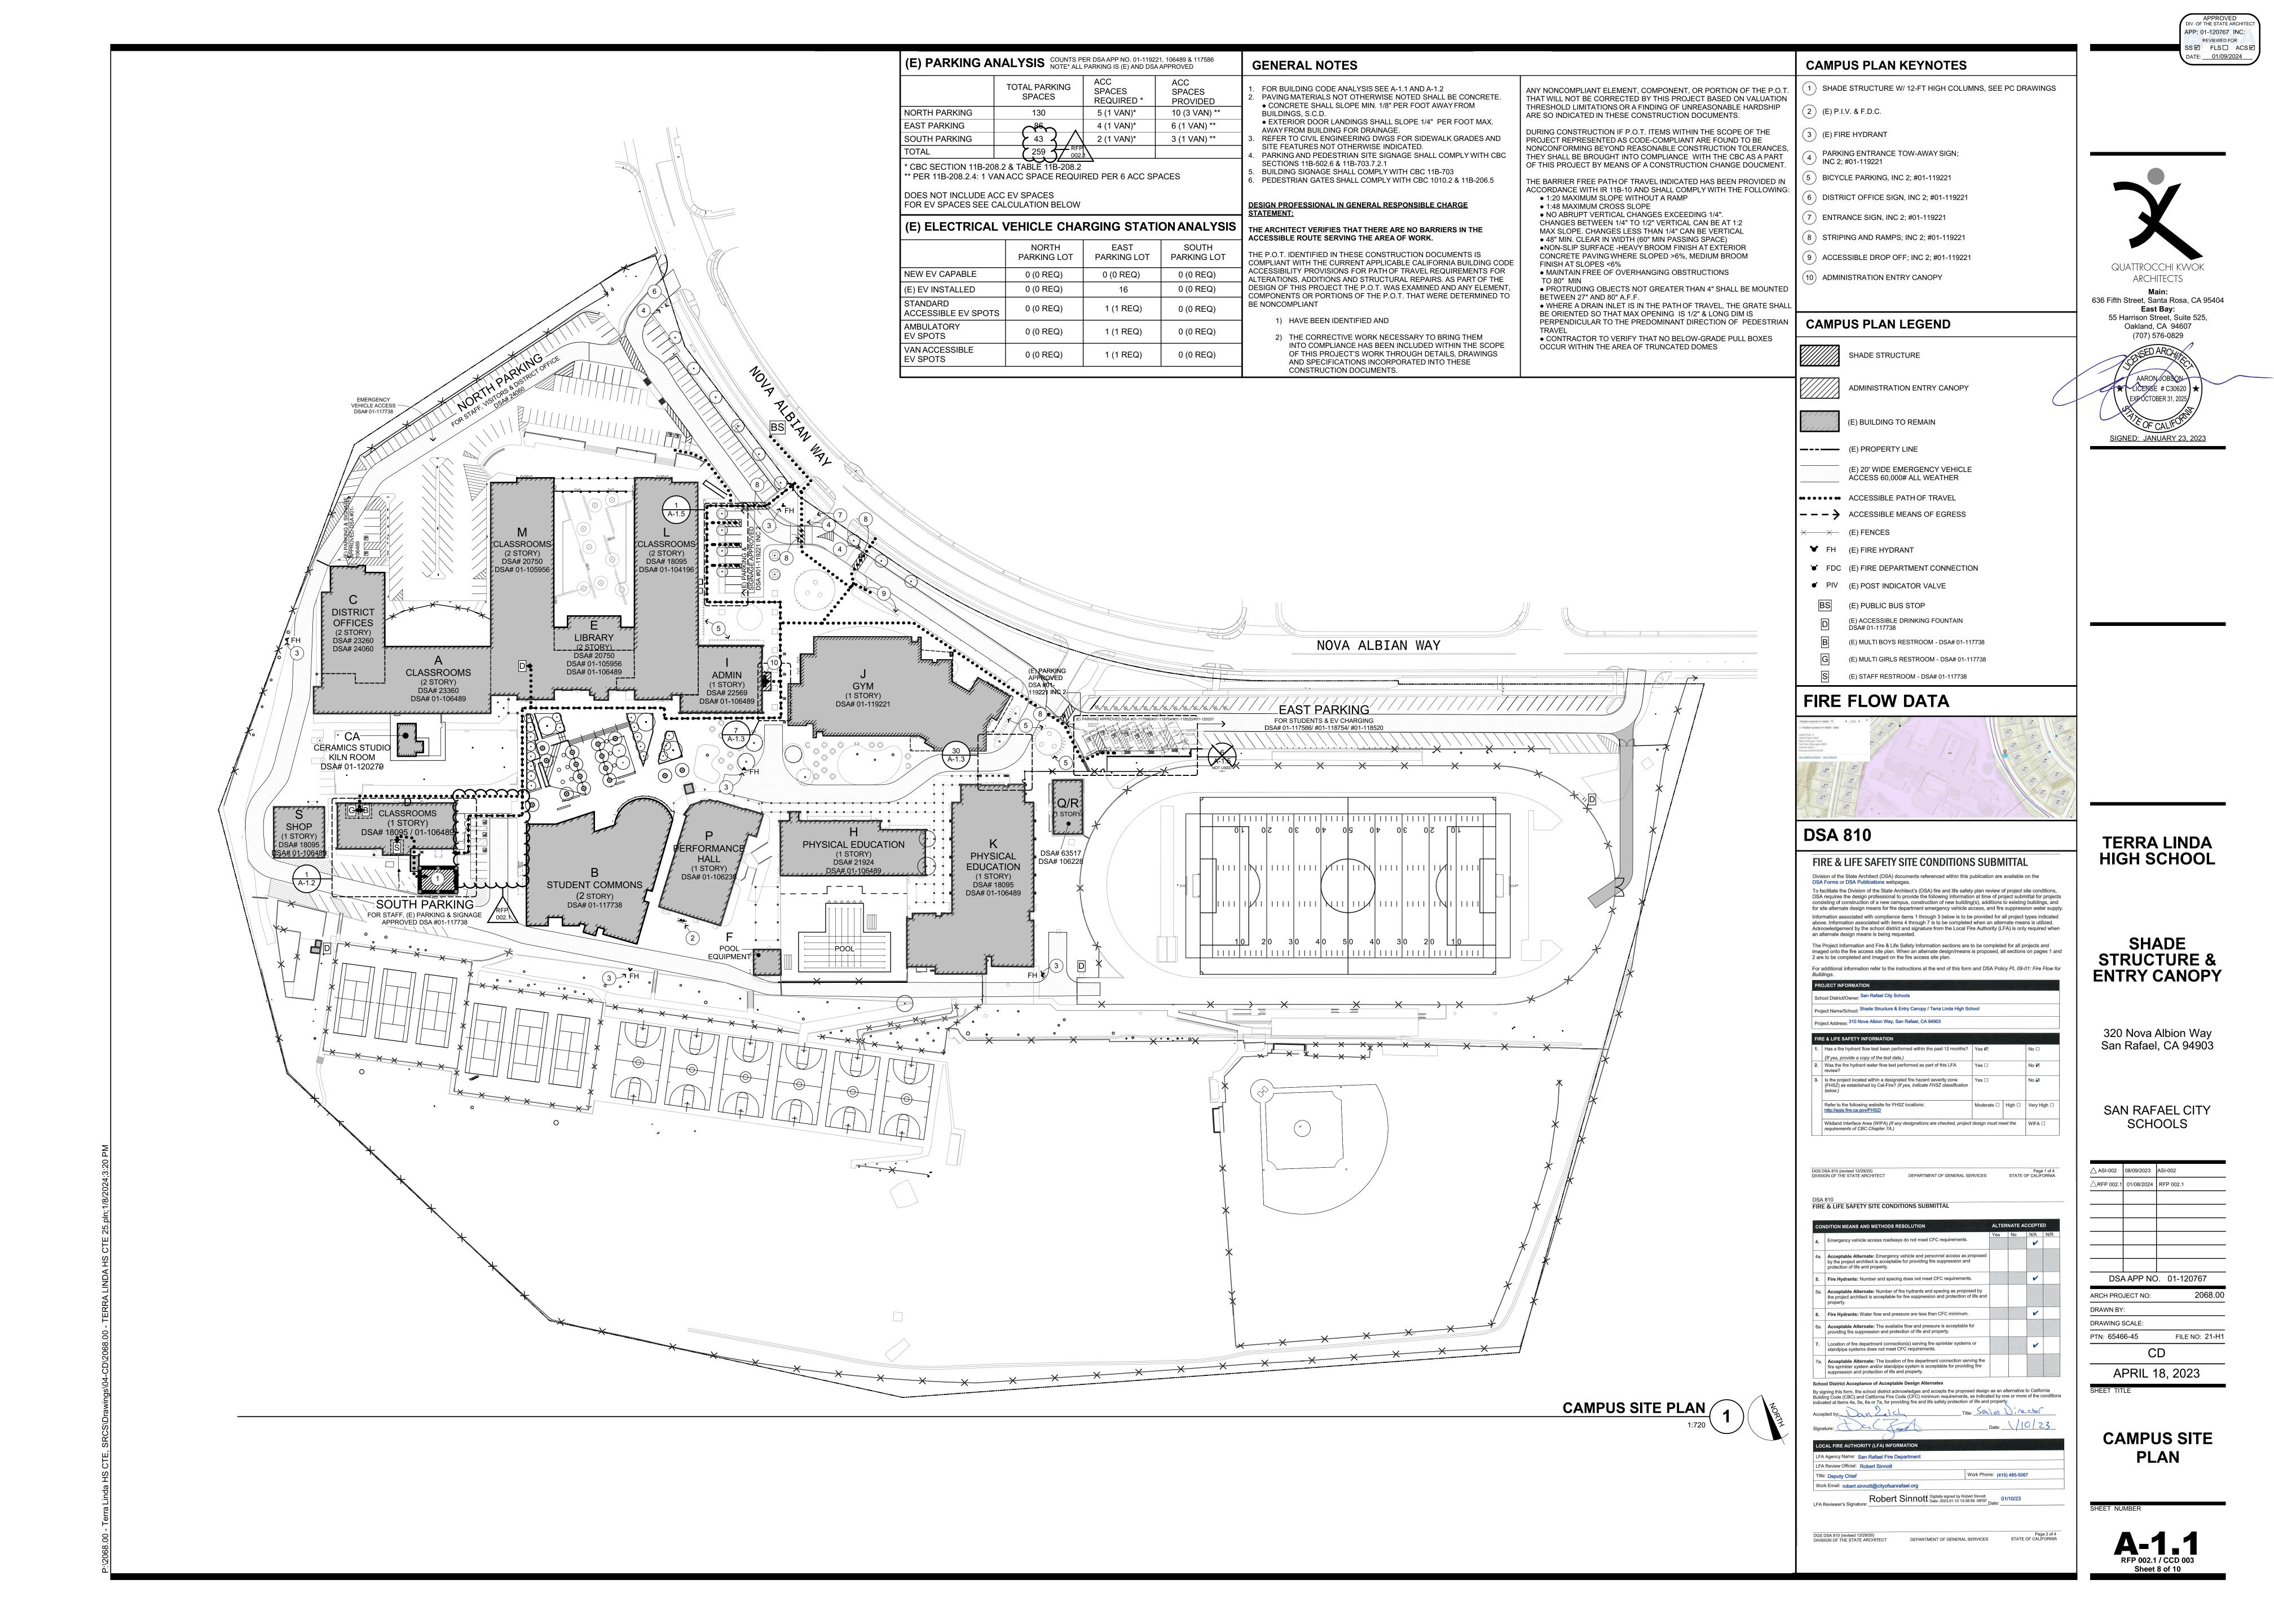

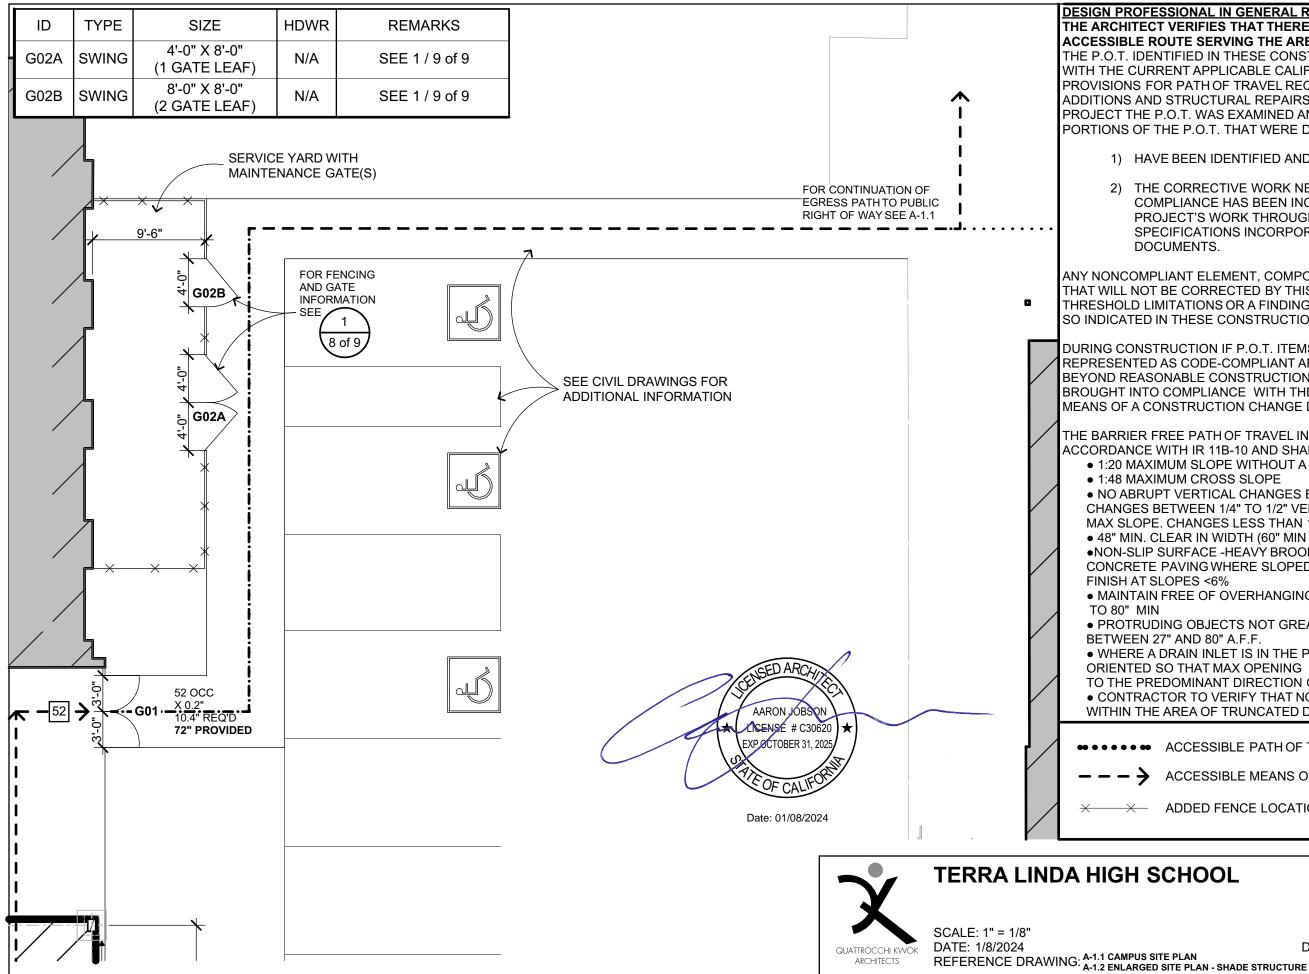

1/8/2024, 10:57 AM, ccundall, 2068.00 - TERRA LINDA HS CTE 25.pln

APPROVED DIV. OF THE STATE ARCHITECT DESIGN PROFESSIONAL IN GENERAL RESPONSIBLE CHAR THE ARCHITECT VERIFIES THAT THERE ARE NO BARRIERS APP: 01-120767 INC: REVIEWED FOR ACCESSIBLE ROUTE SERVING THE AREA OF WORK. THE P.O.T. IDENTIFIED IN THESE CONSTRUCTION DOCUME SS FLS ACS DATE: 01/09/2024 WITH THE CURRENT APPLICABLE CALIFORNIA BUILDING CO PROVISIONS FOR PATH OF TRAVEL REQUIREMENTS FOR ALTERATIONS ADDITIONS AND STRUCTURAL REPAIRS. AS PART OF THE DESIGN OF THIS PROJECT THE P.O.T. WAS EXAMINED AND ANY ELEMENT, COMPONENTS OR PORTIONS OF THE P.O.T. THAT WERE DETERMINED TO BE NONCOMPLIANT 1) HAVE BEEN IDENTIFIED AND 2) THE CORRECTIVE WORK NECESSARY TO BRING THEM INTO COMPLIANCE HAS BEEN INCLUDED WITHIN THE SCOPE OF THIS PROJECT'S WORK THROUGH DETAILS, DRAWINGS AND SPECIFICATIONS INCORPORATED INTO THESE CONSTRUCTION DOCUMENTS. ANY NONCOMPLIANT ELEMENT, COMPONENT, OR PORTION OF THE P.O.T. THAT WILL NOT BE CORRECTED BY THIS PROJECT BASED ON VALUATION THRESHOLD LIMITATIONS OR A FINDING OF UNREASONABLE HARDSHIP ARE SO INDICATED IN THESE CONSTRUCTION DOCUMENTS. DURING CONSTRUCTION IF P.O.T. ITEMS WITHIN THE SCOPE OF THE PROJECT REPRESENTED AS CODE-COMPLIANT ARE FOUND TO BE NONCONFORMING BEYOND REASONABLE CONSTRUCTION TOLERANCES, THEY SHALL BE BROUGHT INTO COMPLIANCE WITH THE CBC AS A PART OF THIS PROJECT BY MEANS OF A CONSTRUCTION CHANGE DOUCMENT. THE BARRIER FREE PATH OF TRAVEL INDICATED HAS BEEN PROVIDED IN ACCORDANCE WITH IR 11B-10 AND SHALL COMPLY WITH THE FOLLOWING: • 1:20 MAXIMUM SLOPE WITHOUT A RAMP 1:48 MAXIMUM CROSS SLOPE NO ABRUPT VERTICAL CHANGES EXCEEDING 1/4". CHANGES BETWEEN 1/4" TO 1/2" VERTICAL CAN BE AT 1:2 MAX SLOPE. CHANGES LESS THAN 1/4" CAN BE VERTICAL • 48" MIN. CLEAR IN WIDTH (60" MIN PASSING SPACE) NON-SLIP SURFACE -HEAVY BROOM FINISH AT EXTERIOR CONCRETE PAVING WHERE SLOPED >6%. MEDIUM BROOM MAINTAIN FREE OF OVERHANGING OBSTRUCTIONS • PROTRUDING OBJECTS NOT GREATER THAN 4" SHALL BE MOUNTED BETWEEN 27" AND 80" A.F.F. • WHERE A DRAIN INLET IS IN THE PATH OF TRAVEL, THE GRATE SHALL BE ORIENTED SO THAT MAX OPENING IS 1/2" & LONG DIM IS PERPENDICULAR TO THE PREDOMINANT DIRECTION OF PEDESTRIAN TRAVEL CONTRACTOR TO VERIFY THAT NO BELOW-GRADE PULL BOXES OCCUR WITHIN THE AREA OF TRUNCATED DOMES ACCESSIBLE PATH OF TRAVEL ACCESSIBLE MEANS OF EGRESS ADDED FENCE LOCATION 9 of 10 QKA JOB #:2068.00 DSA APP. #:01-120767 RFP 002.1 DSA FILE #:21-H1

