


APPROVED DIV. OF THE STATE ARCHITEC APP: 01-120337 INC: REVIEWED FOR SS I FLS ACS DATE: 06/01/2023

	LOCATION	AC*	CL2 AB**	PCC***
	ASPHALT****	0.33'	0.67'	-
<b>4</b> 4 <b>5</b>	CONCRÈTE (PEDESTRIAN) S.L.D. FOR DETAILS	-	-	-
	CONCRETE (VEHICULAR) PER DETAIL SHEET C6.1	-	0.67'	0.50'
	DECORATIVE CONCRETE (PEDESTRIAN) S.L.D. FOR DETAILS	-	-	-

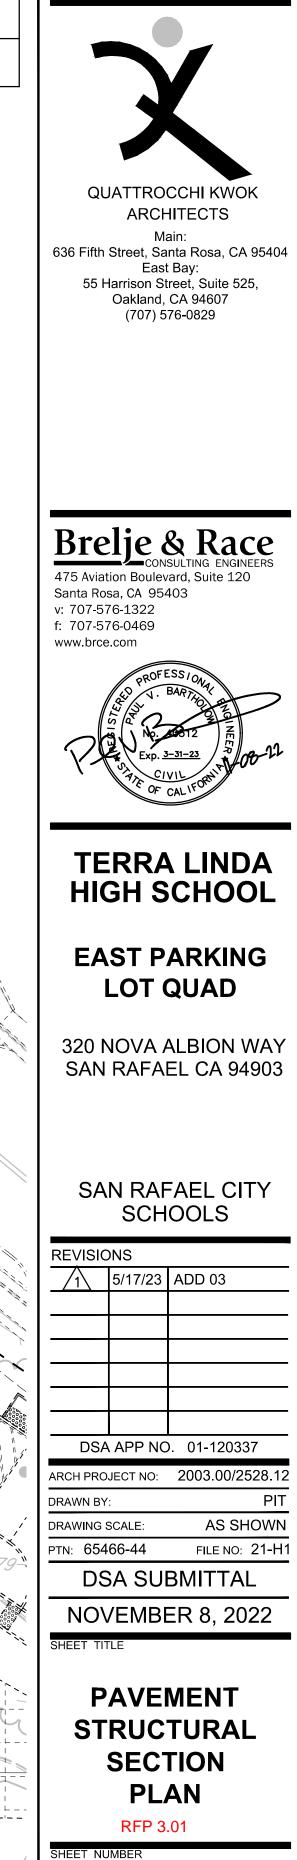

**C4**