

**SAN RAFAEL CITY SCHOOLS
REQUEST FOR QUALIFICATIONS
TERRA LINDA HIGH SCHOOL GYM + FRONTAGE PROJECT
DESIGN-BUILD SERVICES
RFQ # 19-07**

San Rafael City Schools ("District") is seeking to prequalify design-build entities or design-build teams to submit proposals to design and construct the District's **Terra Linda High School Gym + Frontage Project** ("Project"), in accordance with Education Code section 17250.10 et seq. Only respondents that have been prequalified by the District in response to this Request for Qualifications ("RFQ") will be eligible to submit proposals in response to the District's subsequent Request for Proposals ("RFP") for the Project.

Respondents to this RFQ shall submit a fully completed and sealed Statement of Qualifications ("SOQ"), using the District's standard prequalification template for design-build projects, as further described herein, to:

**SAN RAFAEL CITY SCHOOLS
310 Nova Albion Way, San Rafael, California 94903
ATTN: Dan Zaich, Senior Director of Capital Facilities
RFQ # 19-07**

ALL SOQS ARE DUE BY 4:00 P.M. ON Thursday, August 15, 2019. Oral, telegraphic, facsimile, telephone, or email SOQs will not be accepted. SOQs received after this date and time will not be accepted and will be returned unopened. Submit one hard copy of the Pre-Qualification Template with all signatures and certifications including Financial Capacity information in a separate envelope. Provide one electronic copy on flash drive of the Pre-Qualification Template and Financial Capacity information.

The District reserves the right to waive irregularities and omissions in the information contained in any SOQ, and to make all final determinations. The District may use other sources of information outside of the SOQs to investigate respondents or to verify answers.

Each SOQ must be certified under penalty of perjury by the respondent. If any information provided by a respondent becomes inaccurate, the respondent must immediately notify the District and provide updated, accurate information in writing, under penalty of perjury. The District reserves the right to suspend or rescind prequalification at any time based on subsequently learned information.

A **Project Information Meeting** will be held at **10:00 a.m. Wednesday, July 31, 2019** at the District Office 310 Nova Albion Way, San Rafael, CA 94903. **Attendance at the Project Information Meeting is mandatory** for firms submitting team qualifications. A tour of the project site will be a part of the meeting. Allow a total of two hours.

Questions regarding this RFQ may be directed in writing to the Dan Zaich, at dzaich@srcs.org, and must be submitted on or by **4:00 p.m. Tuesday, August 6, 2019**.

I. RFQ SCHEDULE SUMMARY

The District may change the dates on this schedule without prior notice.

DEADLINE	ACTION ITEM
July 19, 2019	Release of RFQ.
July 31, 2019 at 10:00 a.m.	Project Information Meeting
August 6, 2019 by 4:00 p.m.	Last day to receive written questions from respondents.
August 9, 2019	Last day for District to issue addenda or answer questions.
August 15, 2019 at 4:00 p.m.	Deadline for submissions in response to RFQ.
September 3, 2019	Notice to prequalified respondents.
<u>Anticipated</u> October 1, 2019	Release of RFP to prequalified respondents.

II. PROJECT DESCRIPTION AND SCOPE OF SERVICES

Pursuant to Education Code section 17250.10 et seq., the District is seeking a design-build entity or team ("DBE") to design and construct the District's Terra Linda HIGH SCHOOL Gym + Frontage Project ("Project"). The Project is further defined in the attached **APPENDIX A**, along with the District's expected cost range and schedule for the Project. The District's performance specifications, which the selected DBE must adhere to in delivering the Project, will be made available to prequalified respondents at the RFP stage.

The selected DBE must be appropriately licensed and registered in the State of California for architectural, engineering, and construction services as needed to complete the Project. In addition, the selected DBE shall have experience with both design and construction of K-12 public school facilities and in working with the Office of Public School Construction ("OPSC"), the Division of the State Architect ("DSA"), and Title 24 of the California Code of Regulations.

The selected DBE must be registered with the Department of Industrial Relations ("DIR") as required by law. The selected DBE will be required to comply with the Labor Code prevailing wage requirements and the District's bonding and insurance requirements. The selected DBE shall be required to work cooperatively with District staff, the Board of Education, all other technical consultants, the bridging architect, the project inspector, and any program and/or construction manager, if any, retained by the District for the Project, citizens' oversight committee, other District committees, and the community to facilitate timely and professional completion of the Project.

III. DESIGN-BUILD PROCUREMENT PROCESS

Pursuant to Education Code section 17250.25, procurement of a DBE will follow two (2) phases:

1. Prequalification – First, by this RFQ, the District prequalify respondents using a standard template request for statements of qualifications. The significant factors the District reasonably expects to consider in evaluating qualifications are identified in Section VIII, below.
2. Request for Proposals and Design-Build Competition – Second, the District will issue an RFP, inviting only those RFQ respondents deemed as prequalified, to submit competitive sealed proposals for the Project. The District will provide a stipend for firms participating in the Design-Build Competition portion of the Request for Proposals process. The District will use a best value selection method for evaluating proposals. The procedure for final selection will be as follows:
 - a. The District will evaluate responsive proposals using only the criteria and selection procedures specifically identified in the RFP.
 - b. The District may, at its discretion, request proposal revisions and hold discussions and negotiations with responsive proposers. The RFP will define applicable procedures to ensure that discussions or negotiations are conducted in good faith.
 - c. The District will rank responsive proposers based on a determination of value provided, but shall not be required to rank more than three (3) proposers.
 - d. The District will award the contract, if at all, to the responsible DBE whose proposal is determined by the District to be the best value.

Per Board Policy, any person or entity that has performed or is performing services for District relating to the solicitation of this design-build project will **not** be eligible to submit a proposal as a design-build entity or to join a design-build team.

IV. FULL OPPORTUNITY

The District hereby affirmatively ensures that Disadvantaged Business Enterprises (“DBE”), Small Local Business Enterprise (“SLBE”), Small Emerging Local Business Enterprise (“SELBE”) and Disabled Veterans Business Enterprise (“DVBE”) firms shall be afforded full opportunity to submit qualifications in response to this RFQ and will not be discriminated against on the basis of race, color, national origin, ancestry, disability, gender, transgender status, political affiliation, or religion in any consideration leading to the award of contract.

V. LIMITATIONS

This RFQ is neither a formal request for bids, nor an offer by the District to contract with any party responding to this RFQ. The District reserves the right to add additional prequalified respondents for consideration after distribution of this RFQ, if it is found to be in the best interest of the District. All decisions concerning selection of the DBE will be made in the best

interests of the District. The issuing of a subsequent RFP and awarding of the contract pursuant to the subsequent RFP, if at all, is at the sole discretion of the District.

The District makes no representation that participation in this RFQ process will lead to an award of contract or any consideration whatsoever. The District shall in no event be responsible for the cost of preparing any response to this RFQ.

SOQs submitted by contractors are not public records and are not open to public inspection. All information provided will be kept confidential to the extent permitted by law. The contents, however, may be disclosed to third parties for purpose of verification or investigation. State law requires that the names of respondents applying for prequalification status shall be public records subject to disclosure.

VI. RESTRICTIONS ON LOBBYING AND CONTACTS

From the period beginning on the date of the issuance of this RFQ and ending on the date of the award of the contract, no person, or entity submitting in response to this RFQ, nor any officer, employee, representative, agent, or consultant representing such a person or entity shall contact through any means or engage in any discussion regarding this RFQ, the evaluation or selection process/or the award of the contract with any member of the District, Board of Education, selection members, or any member of the Citizens' Oversight Committee. Any such contact shall be grounds for the disqualification of the respondent submitting a SOQ.

VII. STANDARD TEMPLATE FOR STATEMENT OF QUALIFICATIONS

Attached hereto as **APPENDIX B** is the District's prequalification template. Respondent must complete the prequalification template, certify its answers under penalty of perjury, and attach all information requested therein. The completed, certified prequalification template, together with all attachments, constitutes respondent's SOQ.

Each SOQ must be certified under penalty of perjury. If any information provided by a respondent becomes inaccurate, the respondent must immediately notify District and provide updated, accurate information in writing, under penalty of perjury.

VIII. EVALUATION

The District will evaluate all timely submitted SOQs. Each SOQ must complete. Incomplete SOQs will be considered nonresponsive and grounds for disqualification. The District retains the sole discretion to determine issues of compliance and to determine whether a respondent is responsive and qualified.

Significant factors the District reasonably expects to consider in evaluating qualifications are as follows:

- All required licenses and registration to design and construct the Project, with no recent revocations or suspensions;
- Established performance history, including an absence of criminal or civil violations or significant disputes;
- Capacity to obtain required bonds and insurance of the Project;

- Design expertise and experience;
- Construction expertise and experience;
- Design-Build expertise and experience;
- Acceptable safety record;
- Enforceable commitment to use a skilled and trained workforce for the Project, as applicable; and
- Financial capacity to complete the Project.

District may use other sources of information outside of the SOQs to investigate respondents or verify answers. District's investigation may extend beyond contacting project references identified in SOQs.

After completing its evaluation, the District will notify respondents selected for prequalification.

IX. FINAL DETERMINATION

Prequalification is at the sole discretion of the District. The District reserves the right to waive irregularities and omissions in the information contained in any SOQ, and to make all final determinations. The District further reserves the right to suspend or rescind prequalification at any time based on subsequently learned information.

The District makes no representation that participation in this RFQ process will lead to an award of contract or any consideration whatsoever. The District reserves the right to seek proposals from or to contract with any firm not participating in this process. The District shall in no event be responsible for the cost of preparing any SOQ or other response to this RFQ.

WE THANK YOU FOR YOUR INTEREST IN THE DISTRICT'S PROJECT!

APPENDIX A

PROJECT DESCRIPTION


New **18,522** sf competition Gymnasium with supporting program elements as noted below in the District's space program. Work includes demolition of the existing Cafeteria Kitchen Building and associated site work. Work includes all new site work and utilities for the project. Work also includes the renovation and reconfiguration of the campus Frontage Improvements to support the new building and site entry/exit. Frontage improvements from the north entry to the beginning of the Student Parking adjacent to the Football Field. See Terra Linda High School Frontage Improvements conceptual plan attached.

The construction budget for the project is **\$19,257,866**.

There has been no Architectural work performed on the project other than a preliminary site plan concept. See Terra Linda High School Site Plan concept drawing attached.

Terra Linda High School New Commons, Kitchen, Library, Drama, Music Building .

Legend

 Terra Linda High School

Terra Linda High School




Google Earth

© 2018 Google



400 ft

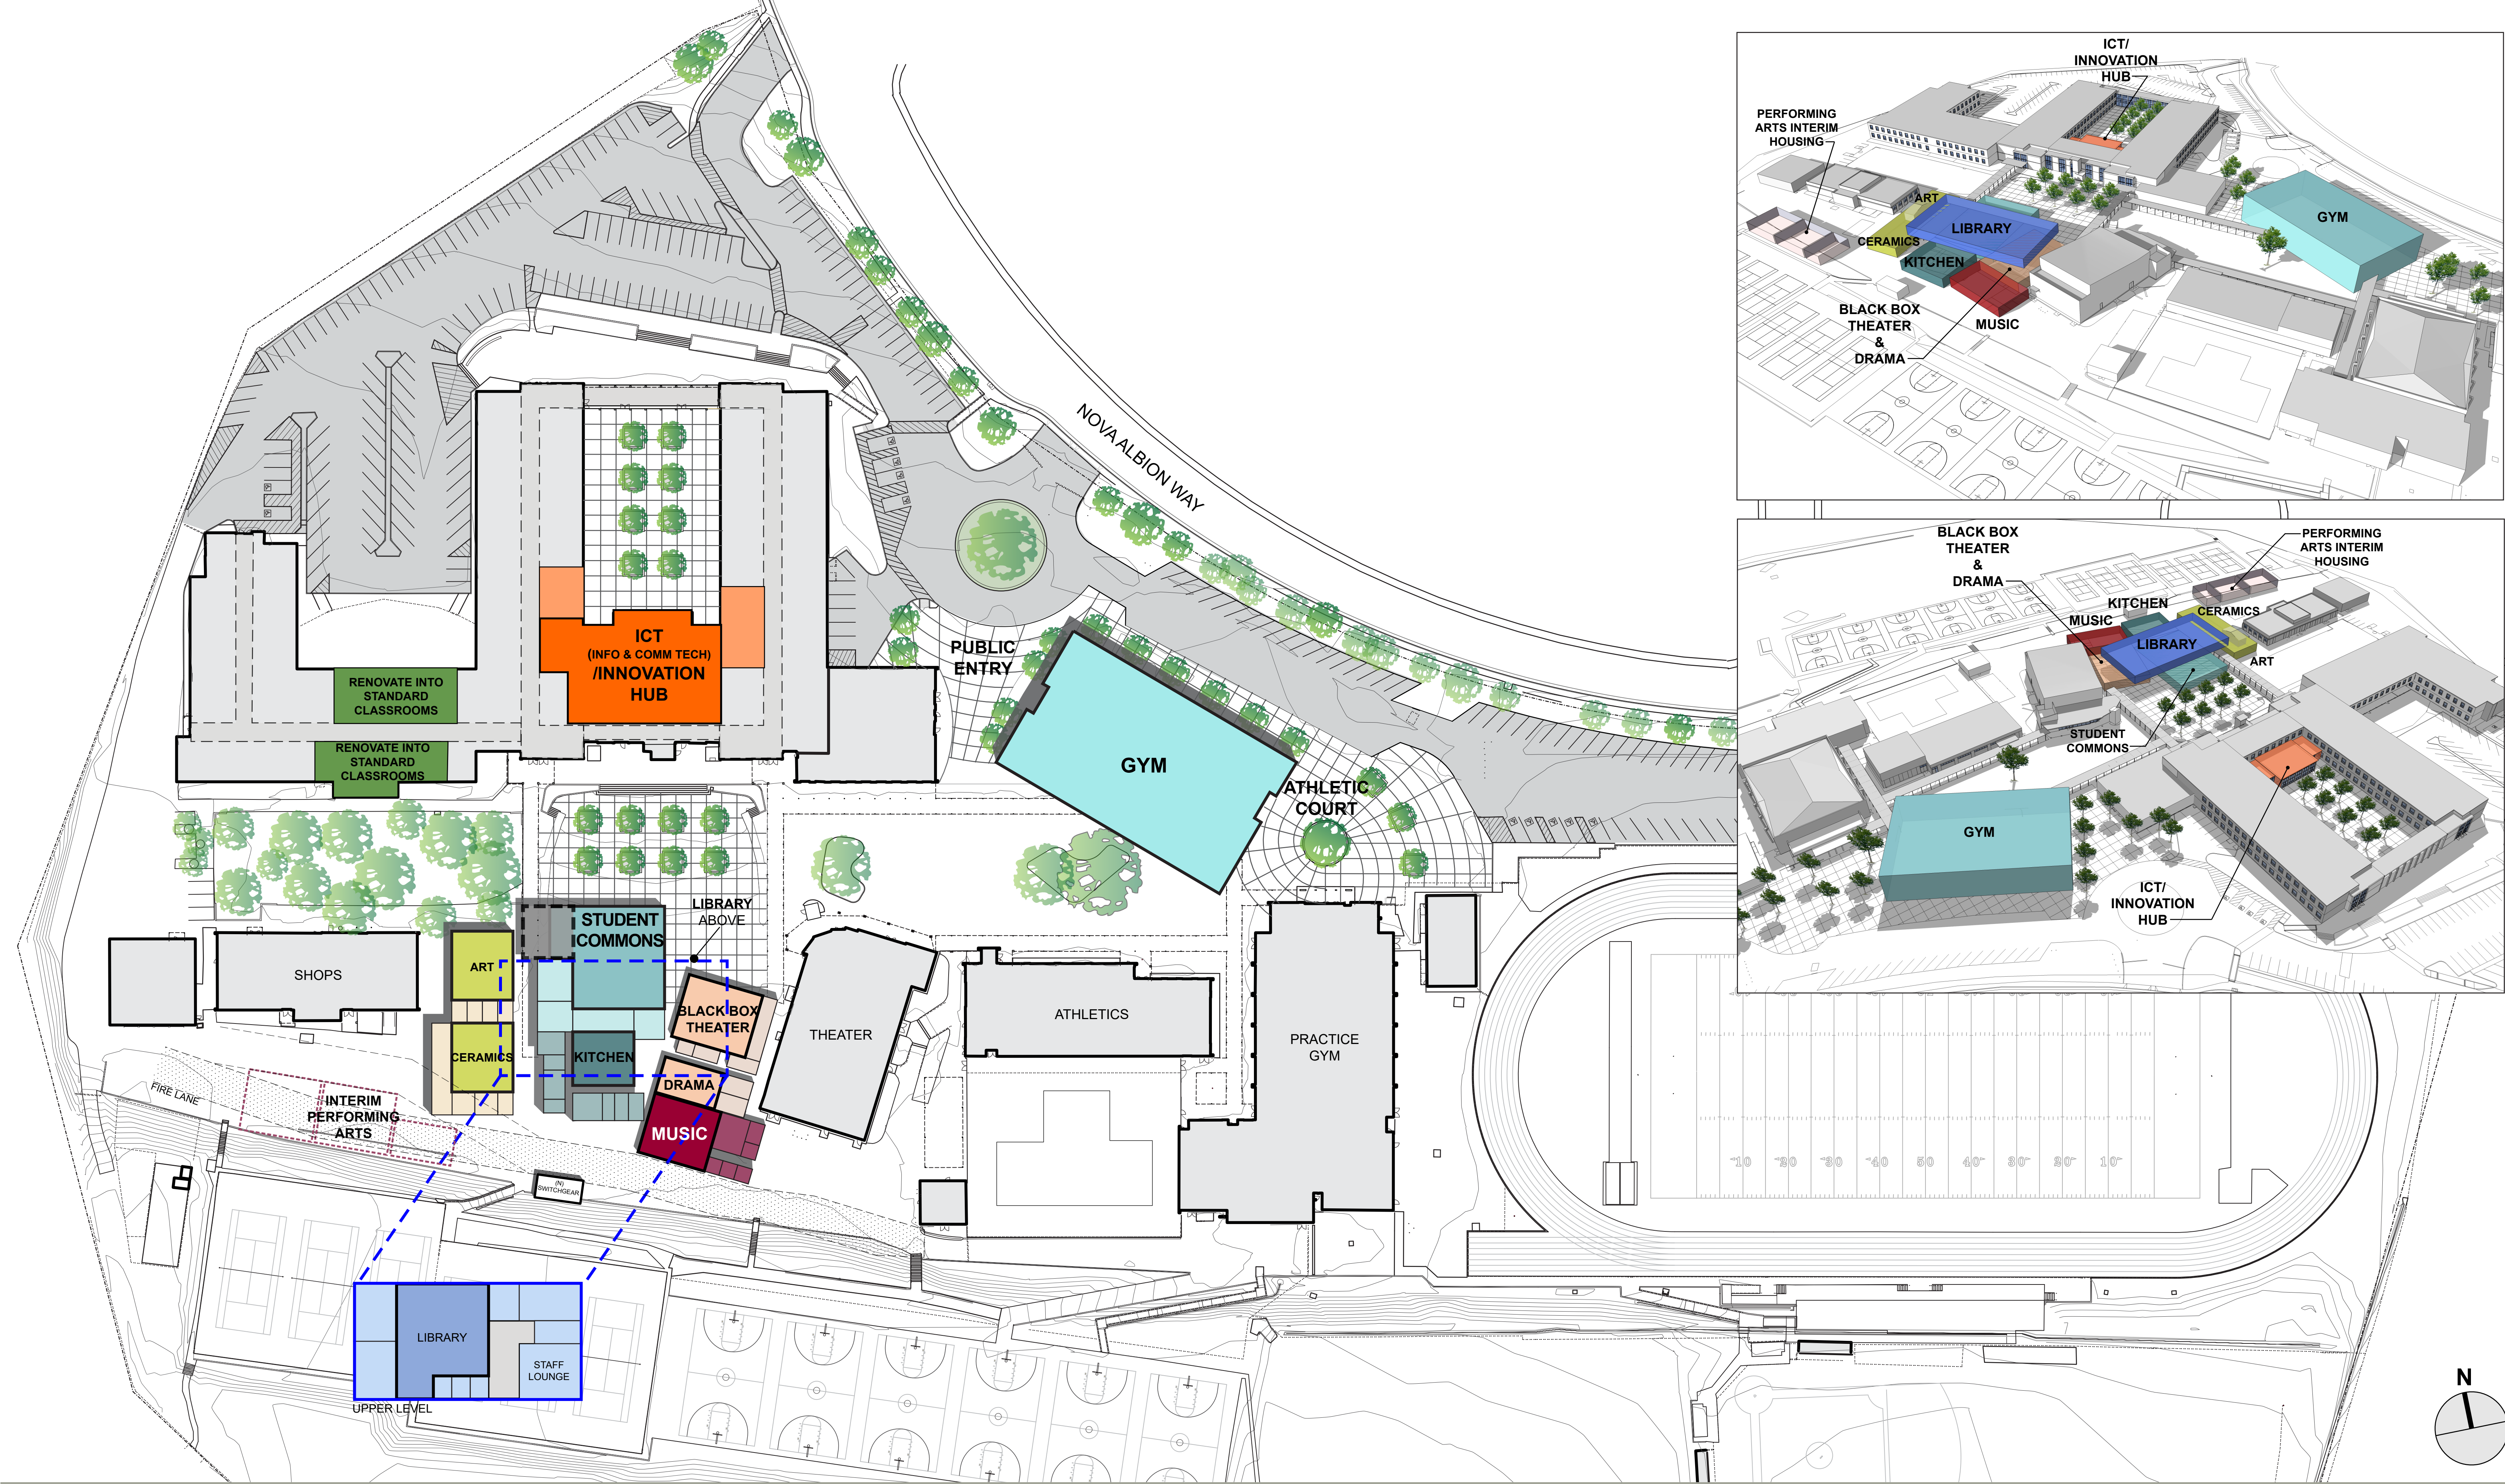

TERRA LINDA HIGH SCHOOL
CONCEPTUAL DESIGN

August 2017





Parisi
TRANSPORTATION CONSULTING

1750 Bridgeway, Suite B208
Sausalito, CA 94965
(415) 649-6000

DRAWN: J.L.	CHECKED: A.L.
DESIGNED: J.L.	APPROVED: D.P.

**SAN RAFAEL CITY SCHOOLS
TERRA LINDA HIGH SCHOOL
CONCEPTUAL CIRCULATION IMPROVEMENTS**

REVISIONS		DATE	SCALE
△		08/03/2017	1" = 50'
△		PTC PROJECT NO.	17009
△		DRAWING	P-1
△		SHEET NO.	1 OF 1
NO.	DESCRIPTION		

Program Area	Educational Specification Requirements
Gym Lobby	<p>Display area</p> <p>Concessions area with counter for selling and back counter with area for refrigerator, hot dog roaster, nacho maker, heating plates and lockable storage, sink, running water</p> <p>Numerous outlets for concessions equipment</p> <p>VoIP and handset</p> <p>Clock</p>
Gym	<p>Bleachers for 1,200 total, motorized</p> <p>Layout per above</p> <p>Scoring table area with technology access and integrated power</p> <p>Two multi-sport scoreboards</p> <p>Shot clocks on the glass backboards</p> <p>High quality sound system</p> <p>Maple floor</p> <p>Mounted defibrillator</p> <p>Two hydration stations</p> <p>Wi-Fi and Bluetooth capability</p>
Physical Education (Health) Classroom	<p>40-50 student capacity</p> <p>Instructional Technology per Standard</p> <p>Tables and chairs for 50</p>
Athletic Director's Office	<p>Desk space and data access for three (3) staff members</p>

	VoIP and three (3) handsets
Trainer Room	<p>Data outlets for computer</p> <p>Whirlpool with proper electrical and hot and cold water supply</p> <p>Trainer's table</p> <p>Four taping tables</p> <p>Built-in storage cabinets for training supplies</p> <p>Ice machine and water outlet</p> <p>Sink and counter area</p> <p>Cement floor with drain</p>
Coaches Offices (2)	<p>Area for desk, data outlets, VoIP handsets</p> <p>Area for 4-person table and chairs</p>
Conference Room	<p>Table and chairs for eight people</p> <p>Matte finished whiteboard</p> <p>Short -throw projector</p> <p>Counter space</p> <p>VoIP and handset</p>
Team Rooms (3) – Boys, Girls, Visiting	<p>Well-ventilated</p> <p>20 lockers each, open faced</p> <p>Benches</p> <p>Whiteboard, short throw projector mounts</p> <p>Carpeted</p>
Storage	<p>Directly accessible to gym</p> <p>Wire mesh dividers</p> <p>4 foot wide doors</p>

	Accommodates basketball equipment, volleyball equipment, and other storage needs
Uniform Storage Room	Adjacent to athletic director's office Check with athletic director for system needed to store uniforms
Laundry Room	An industrial washer and industrial dryer
Restrooms (if single occupancy, all gender)	Boys and girls, staff, public
Data/Electrical/Custodial	

Gym Square Footage

Area	Square Footage
Gym	10,000
Concessions/Lobby/Ticket Booth	600
P.E. Classroom	1,000
Athletic Director Office (3 staff)	300
Trainer Room/Office	450
Coaches Offices (2@150)	300
Conference Room	400
Team Rooms (3@400: boys, girls, visitors)	1,200
Laundry	80
Athletic Uniform Storage	300
Restrooms	495
Storage	800
Data/Electrical/Custodial	175
15% Circulation and Support	2,422
Total	18,522

APPENDIX B

STANDARD TEMPLATE FOR STATEMENT OF QUALIFICATIONS

**SAN RAFAEL CITY SCHOOLS
PREQUALIFICATION TEMPLATE
DESIGN-BUILD ENTITIES**

This standard prequalification template should be completed by design-build entities or design-build teams seeking to prequalify for a San Rafael City Schools ("District") design-build project in accordance with Education Code section 17250.10 et seq.

As used in here:

- "DBE" refers both design-build entities and design-build teams.
- "Member" refers to individuals or entities identified as members of the design-build team, including the general contractor and, if utilized in the design of the project, all electrical, mechanical, and plumbing contractors.
- "Associates" refers to all current officers, owners, and/or partners of DBE and of any Member.

Wherever additional space is needed to answer a question fully and accurately, attach additional copies of the template pages and/or additional signed sheets as needed.

I. BUSINESS INFORMATION

A. Contact Information

1. DBE Name: _____
2. Primary contact Person: _____
3. Principal office address: _____
4. Phone: _____
5. Fax: _____
6. Email: _____

B. Form of Organization

1. If the DBE or any Member is a **corporation**:
 - a. Date incorporated: _____
 - b. Under laws of what state: _____

- c. If a privately held corporation, list all shareholders who will perform work on the project:

Name	Ownership Percentage

- d. Attach a copy of the articles of incorporation.

2. If the DBE or any Member is a **limited liability company**:

- a. Date formed: _____
- b. Under laws of what state: _____
- c. List all LLC members who will perform work on the project:

Name	Ownership Percentage

- d. Attach a copy of the articles of organization.

3. If the DBE or any Member is a **partnership**:

- a. Date formed: _____
- b. Under laws of what state: _____

c. List all partners who will perform work on the project:

Name	Ownership Percentage

d. Attach a copy of the partnership agreement.

4. If the DBE or any Member is a **joint venture**:

a. Date formed: _____

b. Under laws of what state: _____

c. List all joint venture members who will perform work on the project:

Name	Ownership Percentage

d. Attach a copy of the joint venture agreement.

5. If the DBE or any Member is a **sole proprietorship**:

a. Date formed: _____

b. Under laws of what state: _____

c. List owner: _____

d. Attach a copy of organizational documents, if any.

C. Financial Capacity

1. Attach an audited financial statement with accompanying notes and supplemental information for the past 2 full fiscal years for DBE and each entity Member (not individual Members). A letter verifying availability of a line of credit may also be attached; however, it will be considered supplemental information only, and is not a substitute for the required financial statement.
2. Is DBE or any Member currently, or has DBE or any Member within the last 5 years been, the debtor in a bankruptcy case?

___ Yes ___ No

If "yes," please attach a copy of the bankruptcy petition and a copy of the bankruptcy court's discharge or any other document that ended the case, if any.

II. LICENSING AND REGISTRATION

A. General Contractor

1. Name of license holder exactly as on file with the Contractors State License Board ("CSLB"): _____
2. License classification(s): _____
3. License #: _____
4. Issue Date: _____
5. Expiration Date: _____
6. Public Works Contractor Registration # on file with the Department of Industrial Relations ("DIR"): _____
7. Has any CSLB license held by the general contractor or its qualifying individual been suspended or revoked within the last 5 years?

___ Yes ___ No

If "yes," explain on a separate signed sheet.

8. Has the general contractor changed names or license numbers within the past 5 years?

___ Yes ___ No

If "yes," explain on a separate signed sheet.

B. Architect of Record

The architect of record is the architect whose stamp will appear on project documents.

1. Name of license holder exactly as on file with the California Architects Board ("CAB"):

2. License #: _____
3. Issue Date: _____
4. Expiration Date: _____
5. Has any CAB license held by the architect of record been suspended or revoked within the last 5 years?

Yes No

If "yes," explain on a separate signed sheet.

6. Has the architect of record changed names or license numbers within the past 5 years?

Yes No

If "yes," explain on a separate signed sheet.

C. Engineer(s)

Engineering services will be dictated by the nature of the project. The DBE should respond for all "in house" engineers that will provide services on the project. If relevant, use additional signed sheets to respond for multiple engineering disciplines.

1. Name of license holder exactly as on file with the Board of Professional Engineers, Land Surveyors, and Geologists ("BPELSG"):

2. License Type: _____
3. Licenses #: _____
4. Issue Date: _____
5. Has any BPELSG license held by the engineer been suspended or revoked within the last 5 years?

Yes No

If "yes," explain on a separate signed sheet.

6. Has the engineer changed names or license numbers within the past 5 years?

Yes No

If "yes," explain on a separate signed sheet.

D. Mechanical, Electrical, or Plumbing Contractor(s)

If utilized in the design of the project, respond for all Member electrical, or plumbing ("MEP") contractors. If relevant, use additional signed sheets to respond for multiple MEP contractors.

1. Name of license holder exactly as on file with the Contractors State License Board ("CSLB"): _____
2. License classification(s): _____
3. License #: _____
4. Issue Date: _____
5. Expiration Date: _____
6. Public Works Contractor Registration # on file with the Department of Industrial Relations ("DIR"): _____
7. Has any CSLB license held by the MEP contractor or its qualifying individual been suspended or revoked within the last 5 years?

Yes No

If "yes," explain on a separate signed sheet.

8. Has the general contractor changed names or license numbers within the past 5 years?

Yes No

If "yes," explain on a separate signed sheet.

III. PERFORMANCE HISTORY

1. Has DBE or any Member or Associate ever been found liable in a civil suit, or found guilty in a criminal action, for making any false claim or material misrepresentation to any public agency or entity?

Yes No

If "yes," explain on a separate signed sheet, including identifying who was found liable or guilty, the court and case number, the name of the public entity, the civil or criminal verdict, the date, and the basis for the finding.

2. Has DBE or any Member or Associate ever been convicted of a crime involving any federal, state, or local law related to construction or any crime involving fraud, theft, or any other act of dishonesty?

Yes No

If "yes," explain on a separate signed sheet, including identifying who was convicted, the name of the victim, the date of the conviction, the court and case number, the crimes, and the grounds for the conviction.

3. At any time in the last 5 years, has DBE or any Member been assessed liquidated damages under a construction contract?

Yes No

If "yes," explain on a separate signed sheet, including the project, owner, owner's address, date of completion, and amount of liquidated damages.

4. At any time in the last 5 years, has DBE or any Member or Associate been debarred, disqualified, removed or otherwise prevented from bidding on, or completing, any public works project?

Yes No

If "yes," explain on a separate signed sheet, including the project, the year of the event, owner, owner's address, and basis for the action.

5. At any time in the last 5 years, has a public agency found that DBE or any Member was not a responsible bidder?

Yes No

If "yes," explain on a separate signed sheet, including the project, the year of the event, owner, owner's address, and basis for the finding.

6. In the past 5 years, has any claim exceeding \$50,000 been filed by or against DBE or any Member in court or arbitration concerning work or payment on a construction project?

Yes No

If "yes," explain on a separate signed sheet, including the project name, court or arbitration case name and number, and a brief description of the status of the claim.

7. In the past 5 years, has there been more than one occasion in which DBE or any DBE member was required to pay either back wages or penalties for failure to comply with California prevailing wage laws or federal Davis-Bacon prevailing wage requirements?

Yes No

If "yes," explain on a separate signed sheet, describing the nature of the violation(s), project, owner, and amount paid, if any.

8. At any time during the past 5 years, has DBE or any Member been found to have violated any provision of California apprenticeship laws or regulations, or laws pertaining to use of apprentices on public works projects?

Yes No

If "yes," explain on a separate signed sheet, including date(s) of such findings and attaching the DAS' final decision(s).

IV. BONDS AND INSURANCE

A. Bonds

1. Attach a notarized statement from an admitted surety insurer (approved by the California Department of Insurance and authorized to issue bonds in the State of California), which states the current bonding capacity of the DBE (both single job limit and aggregate limit). Note: DBE must have capacity to provide 100% payment bond and 100% performance bond, each issued by an admitted surety insurer, without bonding subcontractors.
2. Provide the name, address, and telephone number of the surety agent: _____

3. List all sureties that have written bonds to the DBE or any Member during the last 5 years:

Name	Address	Date of Bond

4. In the last 5 years, has any surety paid on behalf of the DBE or any Member a result of a default to satisfy any claims made against a payment or performance bond?
 Yes No

If "yes," explain on a separate signed sheet, including the amount of each claim, name and telephone number of claimant, date of and grounds for the claim, and present status.

5. If DBE or any Member was required to pay a premium of more than 1 percent for a performance and payment bond on any project in the last 5 years, state the percentage: _____

Explain on a separate signed sheet why DBE or Member was required to pay the premium of more than 1 percent.

6. In the last 5 years, has DBE or any Member been denied bond coverage by a surety company or had no surety bond in place when once was required?
 Yes No

If "yes," explain on a separate signed sheet, including the name of the surety company and/or period during which DBE or Member had no bond in place.

B. Insurance

1. Does DBE have liability insurance with a policy limit of at least \$2,000,000 per occurrence and \$4,000,000 aggregate for a California admitted company?

Yes No

If "no," provide on a separate signed sheet what policy limits are available to DBE.

2. Does DBE have current workers' compensation insurance as required by the California Labor Code or is DBE legally self-insured pursuant the California Labor Code?
3. Does DBE have professional liability (errors and omissions) insurance with a policy limit of at least \$2,000,000 aggregate from a California admitted company?

Yes No

If "no," provide on a separate signed sheet what policy limits are available to DBE.

4. In the last 5 years, has any insurance carrier, for any form of insurance, refused to renew an insurance policy for DBE or any Member?

Yes No

If "yes," explain on a separate signed sheet, including the name of the insurance carrier, form of insurance, and year of the refusal.

V. SAFETY

1. Attach a description, not to exceed 1 page, of DBE's worker safety program as applicable to this project.
2. Within the past 5 years, has the California or federal Occupation Safety and Health Administration ("OSHA") cited and assessed penalties against DBE or any Member, for "serious," "willful" or "repeat" violations of its safety or health regulations?

Yes No

If "yes," explain on a separate signed sheet, identifying the citation(s), nature of the violation(s), project, and amount of penalty paid, if any.

3. Within the past 5 years, has the Environmental Protection Agency ("EPA") or any Air Quality Management District or any Regional Water Quality Control Board cited and assessed penalties against DBE or any Member or the owner of the project on which DBE/Member was the contractor?

Yes No

If "yes," explain on a separate signed sheet, identifying the citation(s), nature of the violation(s), project, and amount of penalty paid, if any.

4. State the Workers' Compensation Experience Modification Rate ("EMR") for DBE and each Member for the past 3 premium years:

Year	EMR

If EMR was 1.00 or higher in any of 3 years, attach a letter of explanation.

5. State the total recordable injury or illness rate and the lost work rate for DBE and each Member for the past 3 years:

Year	Incident Rate	Lost Work Rate

6. Within the past 5 years, has there ever been a period when DBE or any Member had employees but was without workers' compensation insurance or state-approved self-insurance?

___ Yes ___ No

If "yes," explain on separate signed sheet, including the date(s) and reason(s) for the absence of workers' compensation insurance.

VI. PROJECT EXPERIENCE AND REFERENCES

1. How many design-build projects have the general contractor and architect of record involved in this DBE completed together? _____
2. For the completed design-build projects identified in the preceding answer, state:
 - a. Total dollar value of all contracts: _____
 - b. Dollar value of single largest contract: _____
3. How many California K-12 public school construction projects (both under construction and completed) has/have:
 - a. The general contractor for the DBE built in the past 5 years? _____
 - b. The architect of record for the DBE designed in the past 5 years? _____

- c. The engineer(s) for the DBE designed in the past 5 years? _____
- d. The MEP contractor(s) for the DBE worked on in the past 5 years? _____
- 4. Complete **both** project reference forms attached hereto as **Exhibits A-1 and A-2**. District may, in its discretion, contact project references.
- 5. Attach resumes or similar documents, not to exceed 1 page each, showing the experience, training, and qualifications for up to 6 proposed key personnel of the DBE

VII. SKILLED AND TRAINED WORKFORCE COMPLIANCE

- 1. By this submittal, DBE hereby acknowledges, agrees, and hereby provides an enforceable commitment to District that:
 - a. DBE and its subcontractors at every tier will use a skilled and trained workforce to perform all work on the project or contract that falls within an apprenticeable occupation in the building and construction trades, in accordance with Public Contract Code section 2600 et seq.; or
 - b. DBE has agreed to be bound by: (i) a project labor agreement ("PLA") entered into by the District that will bind all contractors and subcontractors performing work on the project to use a skilled and trained workforce; (ii) the extension or renewal of a PLA that was entered into by the District prior to January 1, 2017; or (iii) a PLA entered into by the DBE that will bind the DBE and all its subcontractors at every tier performing work on the project to use a skilled and trained workforce.

[CERTIFICATION ON NEXT PAGE]

VIII. CERTIFICATION

DBE and all Members must sign. Copy this certification page as needed for each Member.

I certify and declare that I have read all the foregoing answers to this prequalification template; that all answers are correct and complete of my own knowledge and belief. I declare under penalty of perjury under the laws of the State of California that the foregoing is true and correct.

Date: _____, 2019

Name of DBE or Member: _____

Signature by authorized individual: _____

Print Name: _____

Title: _____

EXHIBIT A-1

Design-Build Project References

List the three most recent design-build projects, each with a contract price over \$1 million, completed by the general contractor for the DBE. The projects may be public or private. Contact information must be current and viable. (Copy additional sheets.)

1. Project Name: _____
2. Project Address: _____

3. Owner (name and tel. #): _____

4. Architect (name and tel. #): _____

5. Construction Manager (name and tel. #): _____

6. Scope of Work: _____

7. Original Completion Date: _____
8. Actual Complete Date: _____
9. Time Extensions Granted (# of days): _____
10. Initial Contract Value: _____
11. Final Contract Value: _____

Date: _____, 2019

Signature by authorized individual: _____

Print Name: _____

Title: _____

EXHIBIT A-2

CA K-12 Public School Project References

List the three most recent California K-12 public school construction projects, each with a contract price over \$1 million, completed by the general contractor for the DBE. Contact information should be current and viable. (Copy additional sheets.)

1. Project Name: _____
2. Project Address: _____

3. Owner (name and tel. #): _____

4. Architect (name and tel. #): _____

5. Construction Manager (name and tel. #): _____

6. Scope of Work: _____

7. Was this a design-build project? _____
8. Original Completion Date: _____
9. Actual Complete Date: _____
10. Time Extensions Granted (# of days): _____
11. Initial Contract Value: _____
12. Final Contract Value: _____

Date: _____, 2019

Signature by authorized individual: _____

Print Name: _____

Title: _____