





# SAN RAFAEL HIGH SCHOOL AD BUILDING

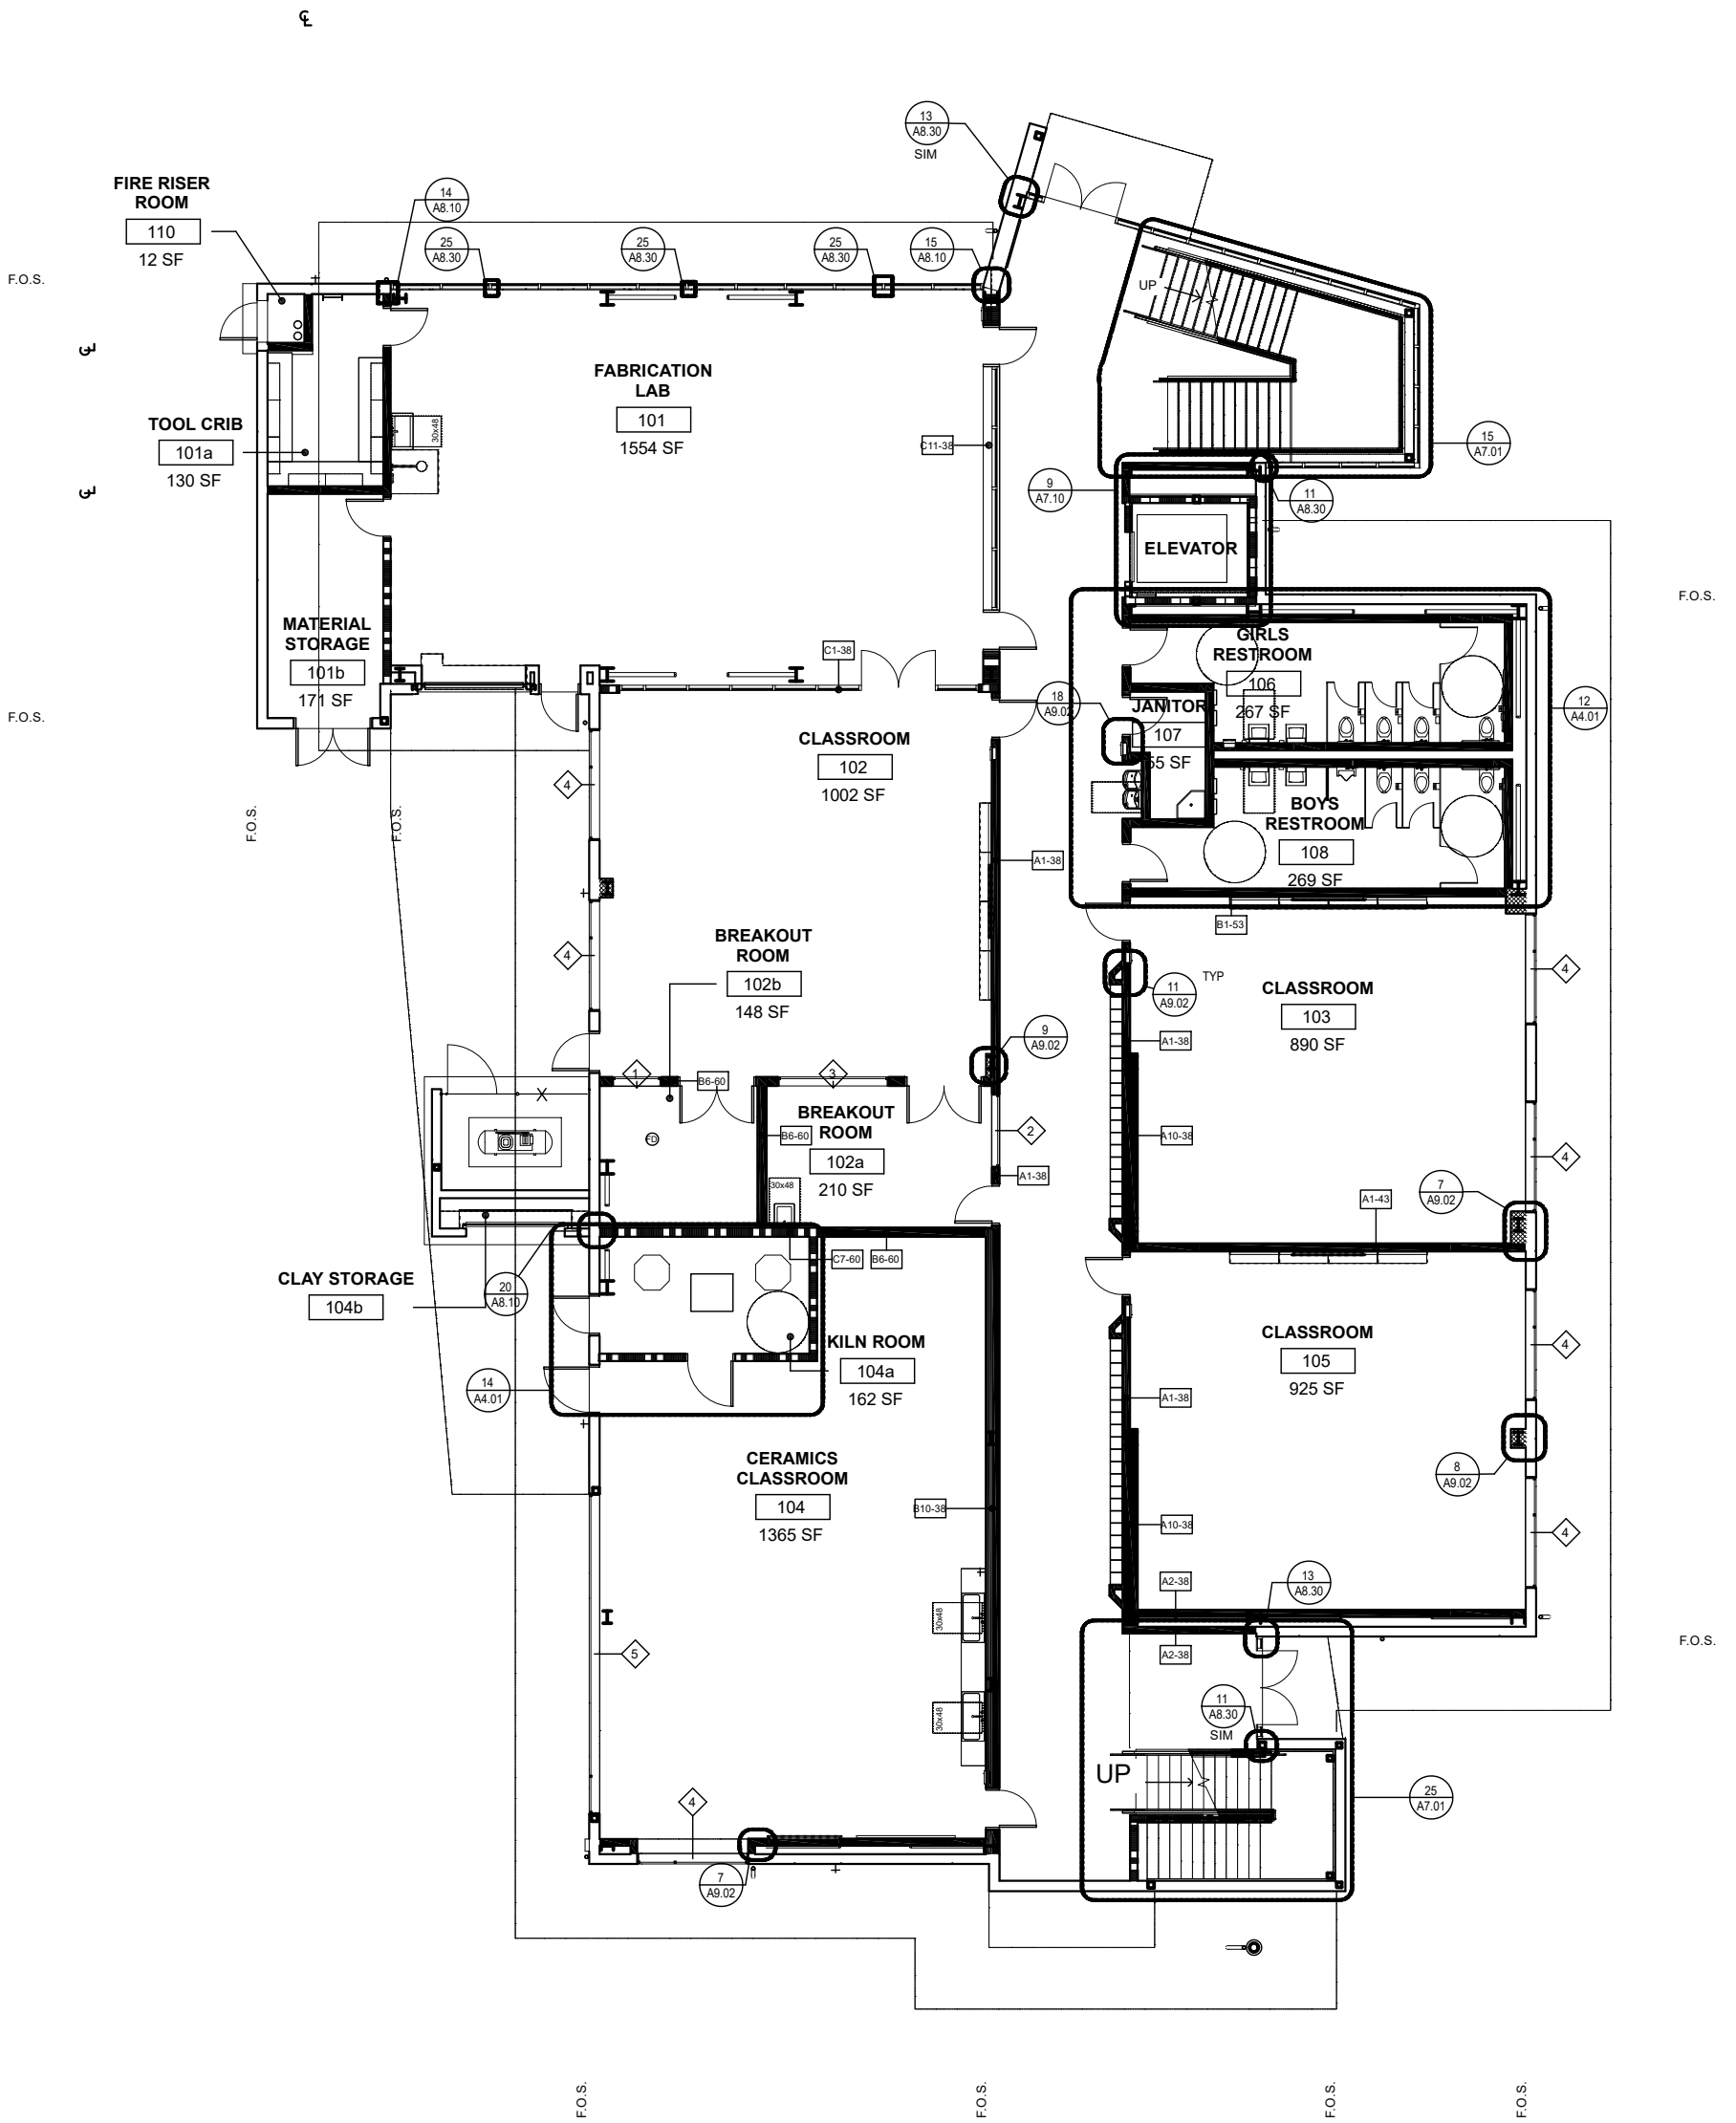

# SAN RAFAEL HIGH SCHOOL STEAM BUILDING, FLOOR 1

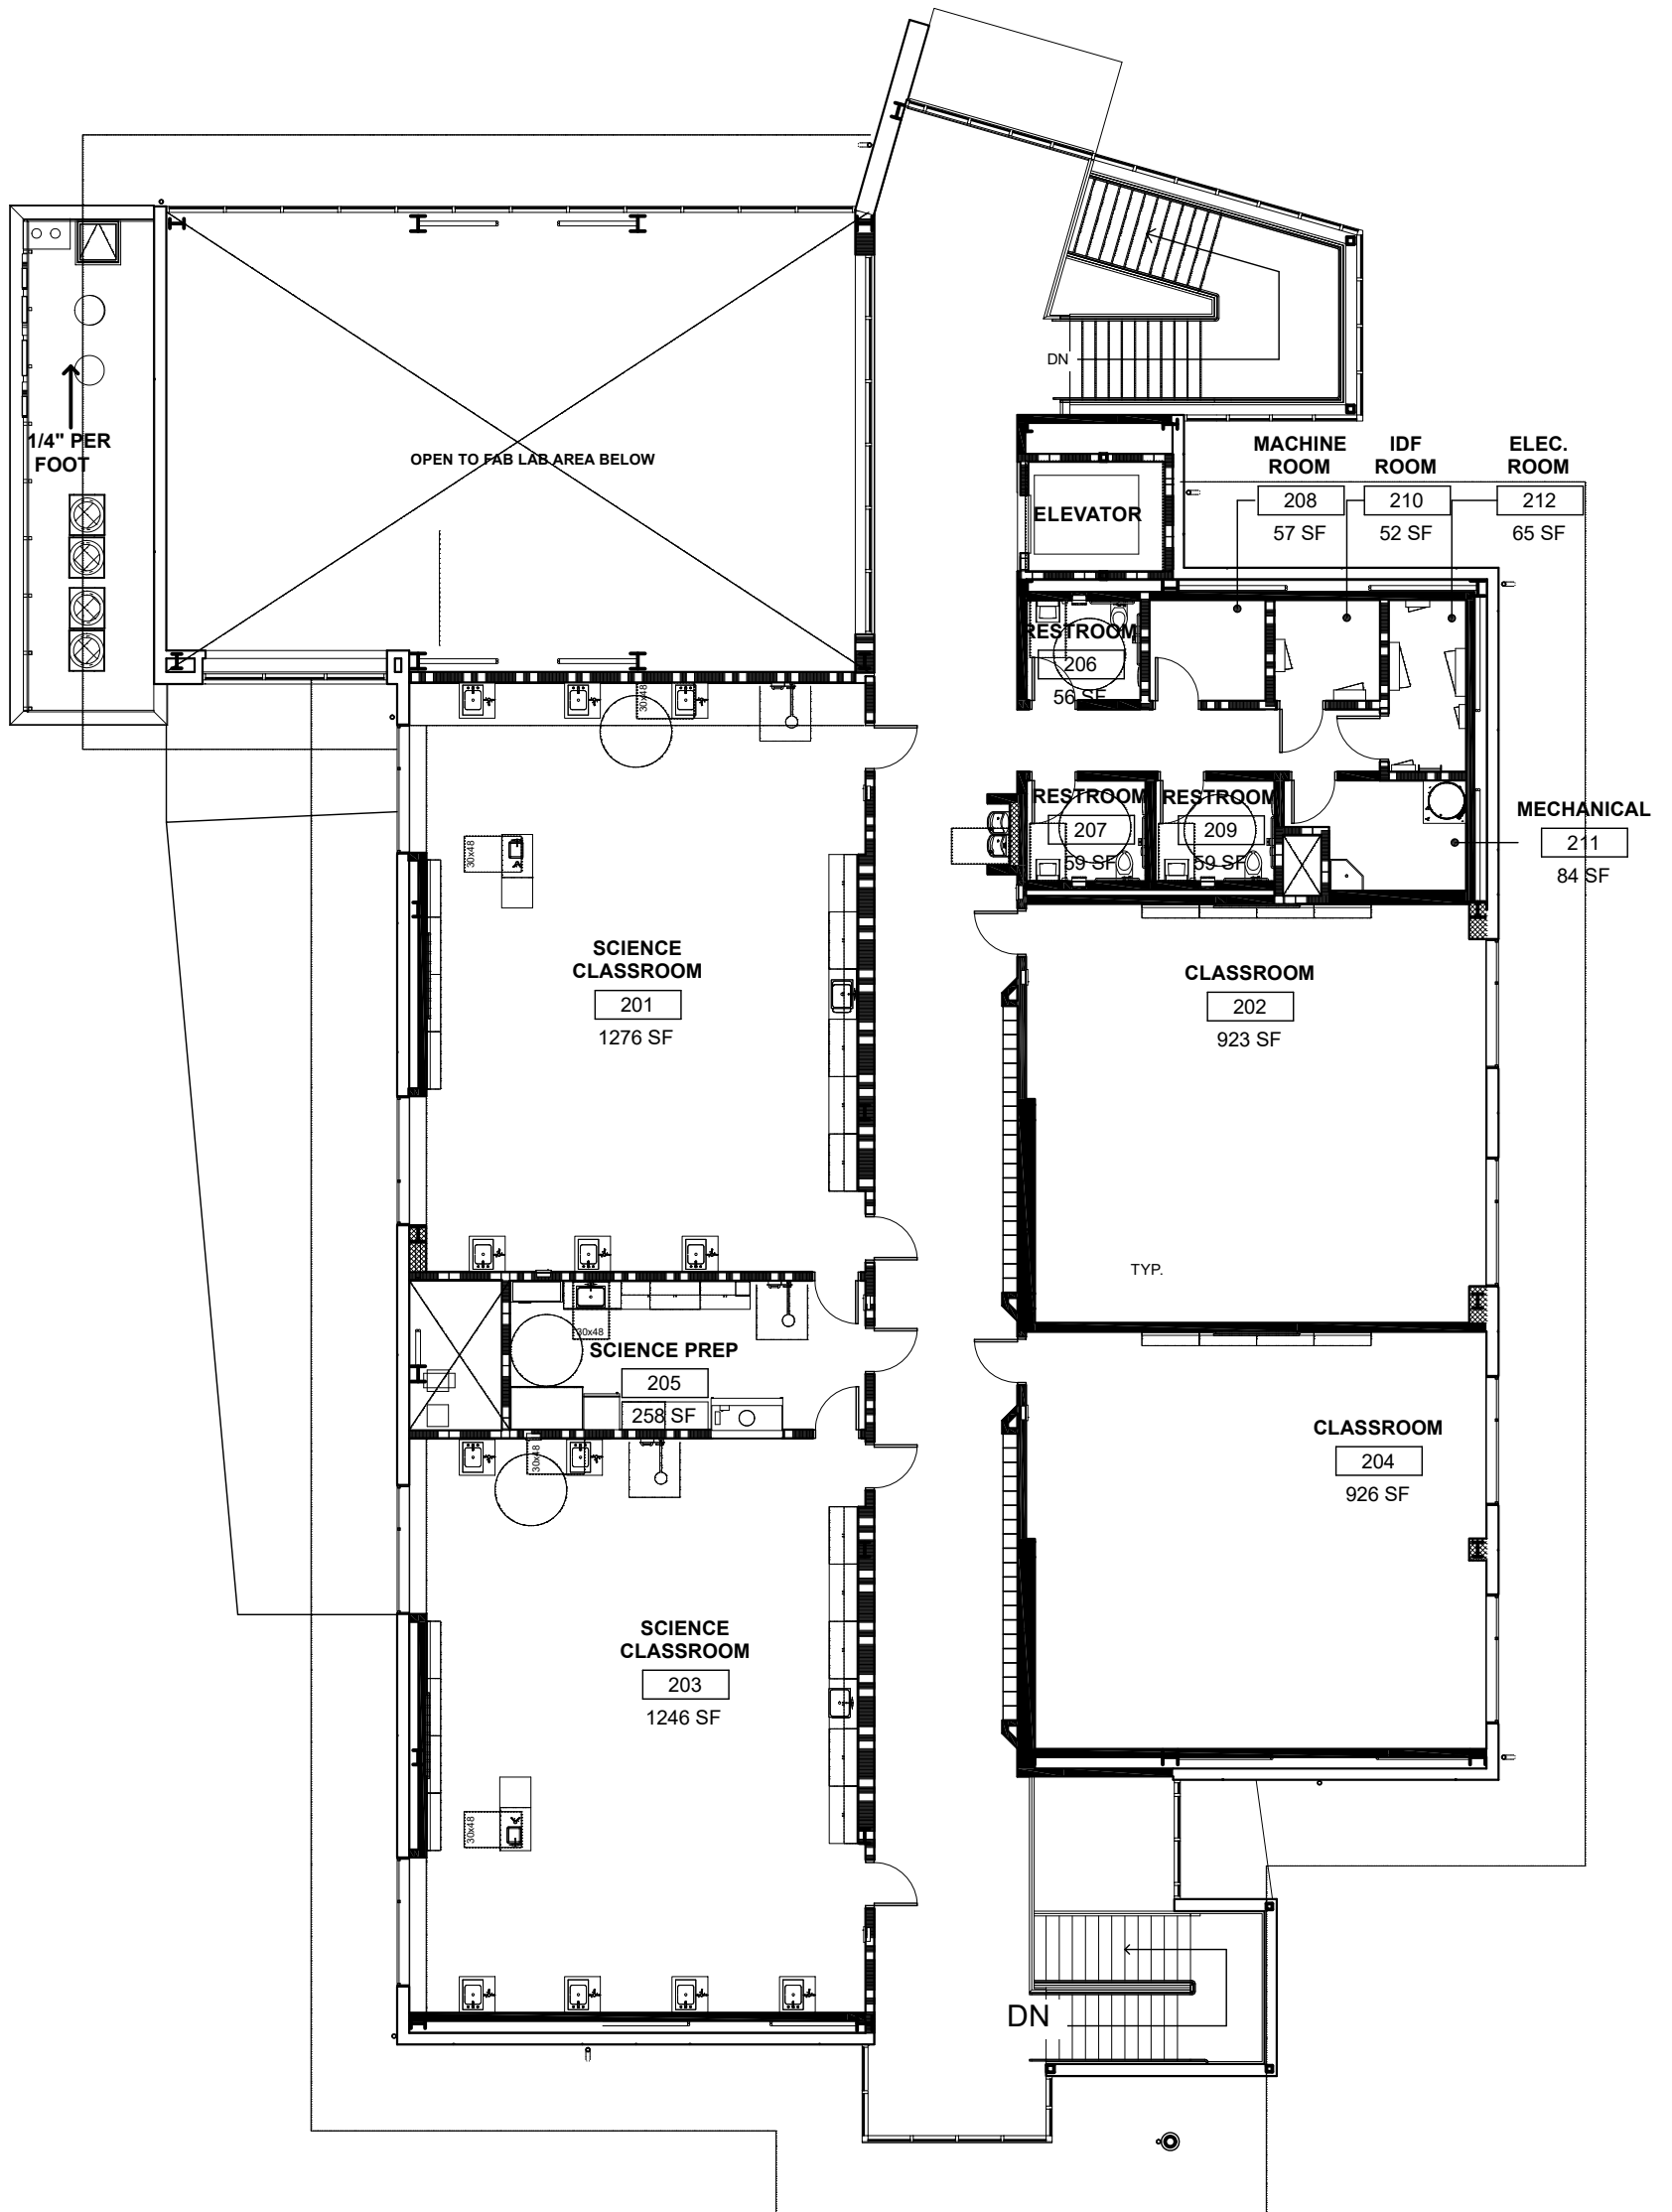

**SAN RAFAEL HIGH SCHOOL  
STEAM BUILDING, FLOOR 2**