


 

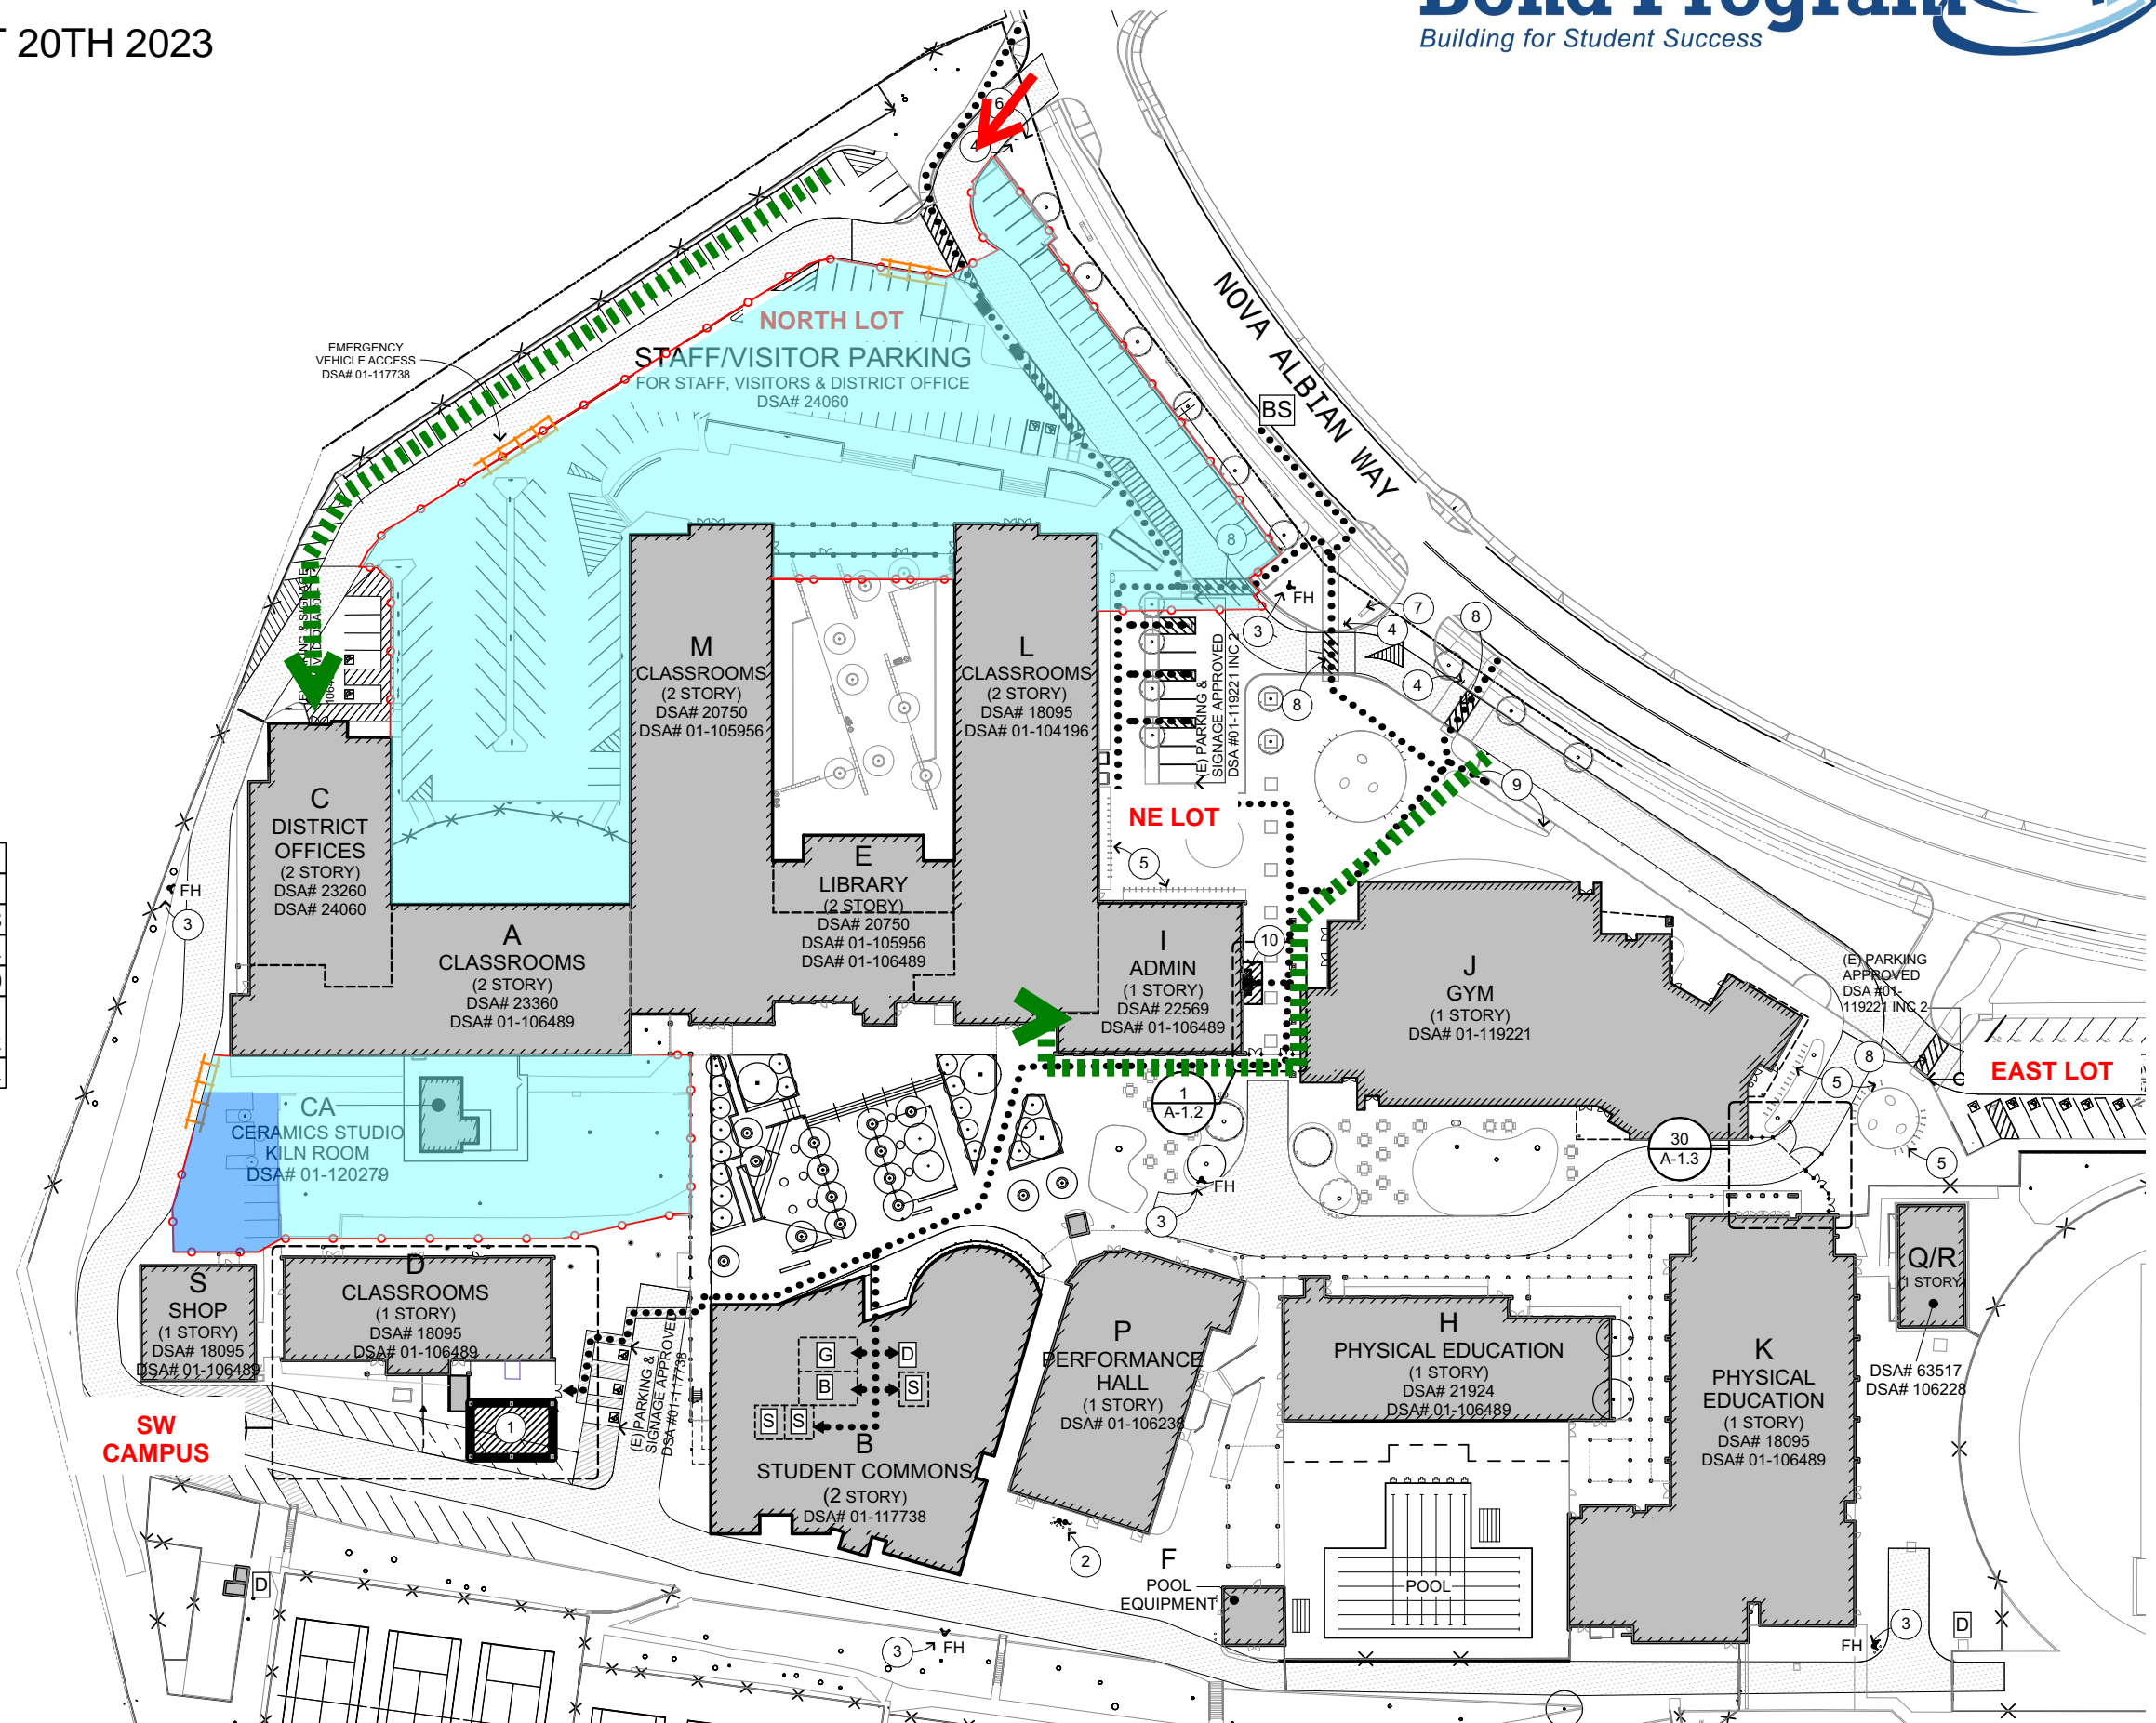


STAGE 1: JUNE 12TH 2023 - AUGUST 20TH 2023

-  CONSTRUCTION FENCING
-  ACTIVE CONSTRUCTION ZONE
NO STAFF OR STUDENT ACCESS
-  CONSTRUCTION PARKING /
LAYDOWN
-  STAFF ACCESS TO DISTRICT OFFICE
-  CONSTRUCTION ENTRANCE / EXIT
GATES

AVAILABLE PARKING:


		AVAILABLE			
LOT	TOTAL	STAFF	VISITOR	STUDENT	TOTAL
NORTH	153	38	10	0	48
EAST	101	81	20	0	101
NORTH EAST	8	0	0	0	0
SOUTHWEST CAMPUS	24	12	0	0	12
TOTAL	286	131	30	0	161




TERRA LINDA HIGH SCHOOL - 2023 CONSTRUCTION PHASING

STAGE 2: AUGUST 20th - SEPTEMBER 30TH 2023


LEGEND

 


CONSTRUCTION FENCING




ACTIVE CONSTRUCTION ZONE
NO STAFF OR STUDENT ACCESS



CONSTRUCTION PARKING /
LAYDOWN




STAFF ACCESS TO DISTRICT OFFICE



CONSTRUCTION ENTRANCE / EXIT
GATES

AVAILABLE PARKING:

LOT	TOTAL	AVAILABLE				TOTAL
		STAFF	VISITOR	STUDENT		
NORTH	153	98	20	0		118
EAST	101	41	0	60		101
NORTH EAST	8	0	8	0		8
SOUTHWEST CAMPUS	24	12	0	0		12
TOTAL	286	151	28	60		239

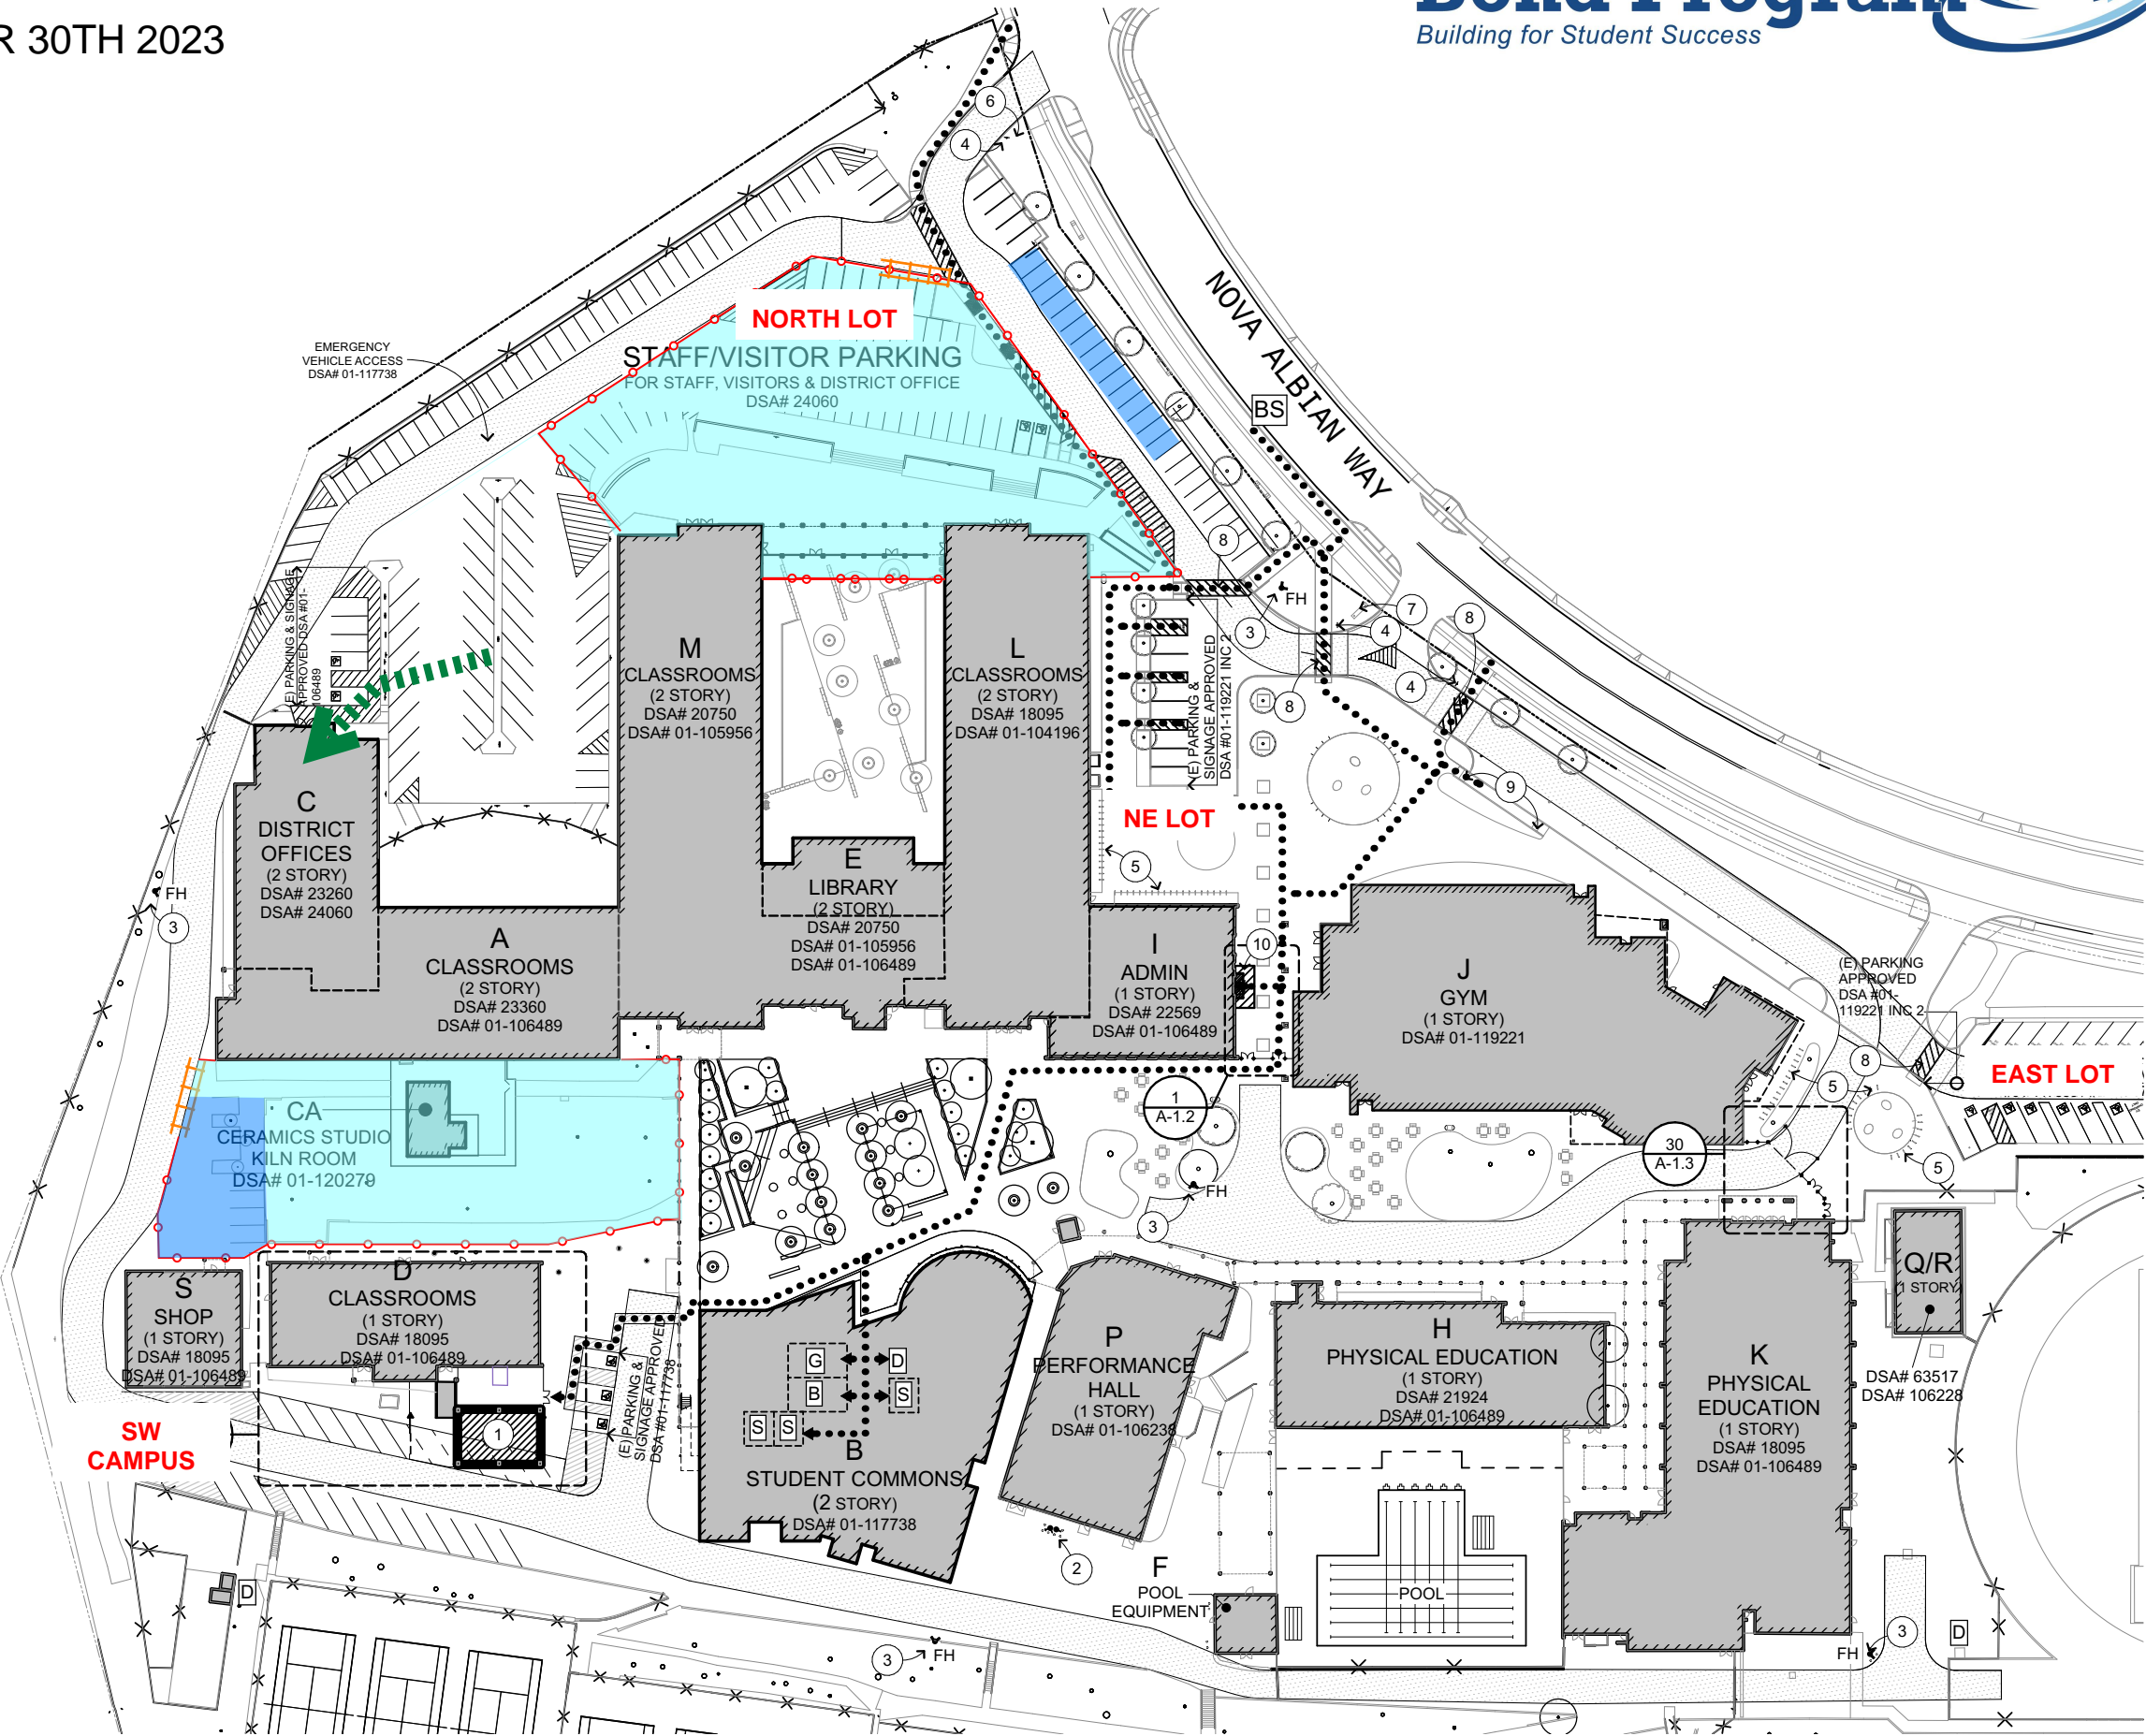

TERRA LINDA HIGH SCHOOL - 2023 CONSTRUCTION PHASING

STAGE 3: SEPTEMBER 30TH 2023 - MARCH 15TH 2024

LEGEND

CONSTRUCTION FENCING

ACTIVE CONSTRUCTION ZONE
NO STAFF OR STUDENT ACCESS

CONSTRUCTION PARKING /
LAYDOWN

STAFF ACCESS TO DISTRICT OFFICE

CONSTRUCTION ENTRANCE / EXIT
GATES

AVAILABLE PARKING:

LOT	TOTAL	AVAILABLE			
		STAFF	VISITOR	STUDENT	TOTAL
NORTH	153	133	20	0	153
EAST	101	41	0	60	101
NORTH EAST	8	0	8	0	8
SOUTHWEST CAMPUS	24	20	0	0	20
TOTAL	286	194	28	60	282

