


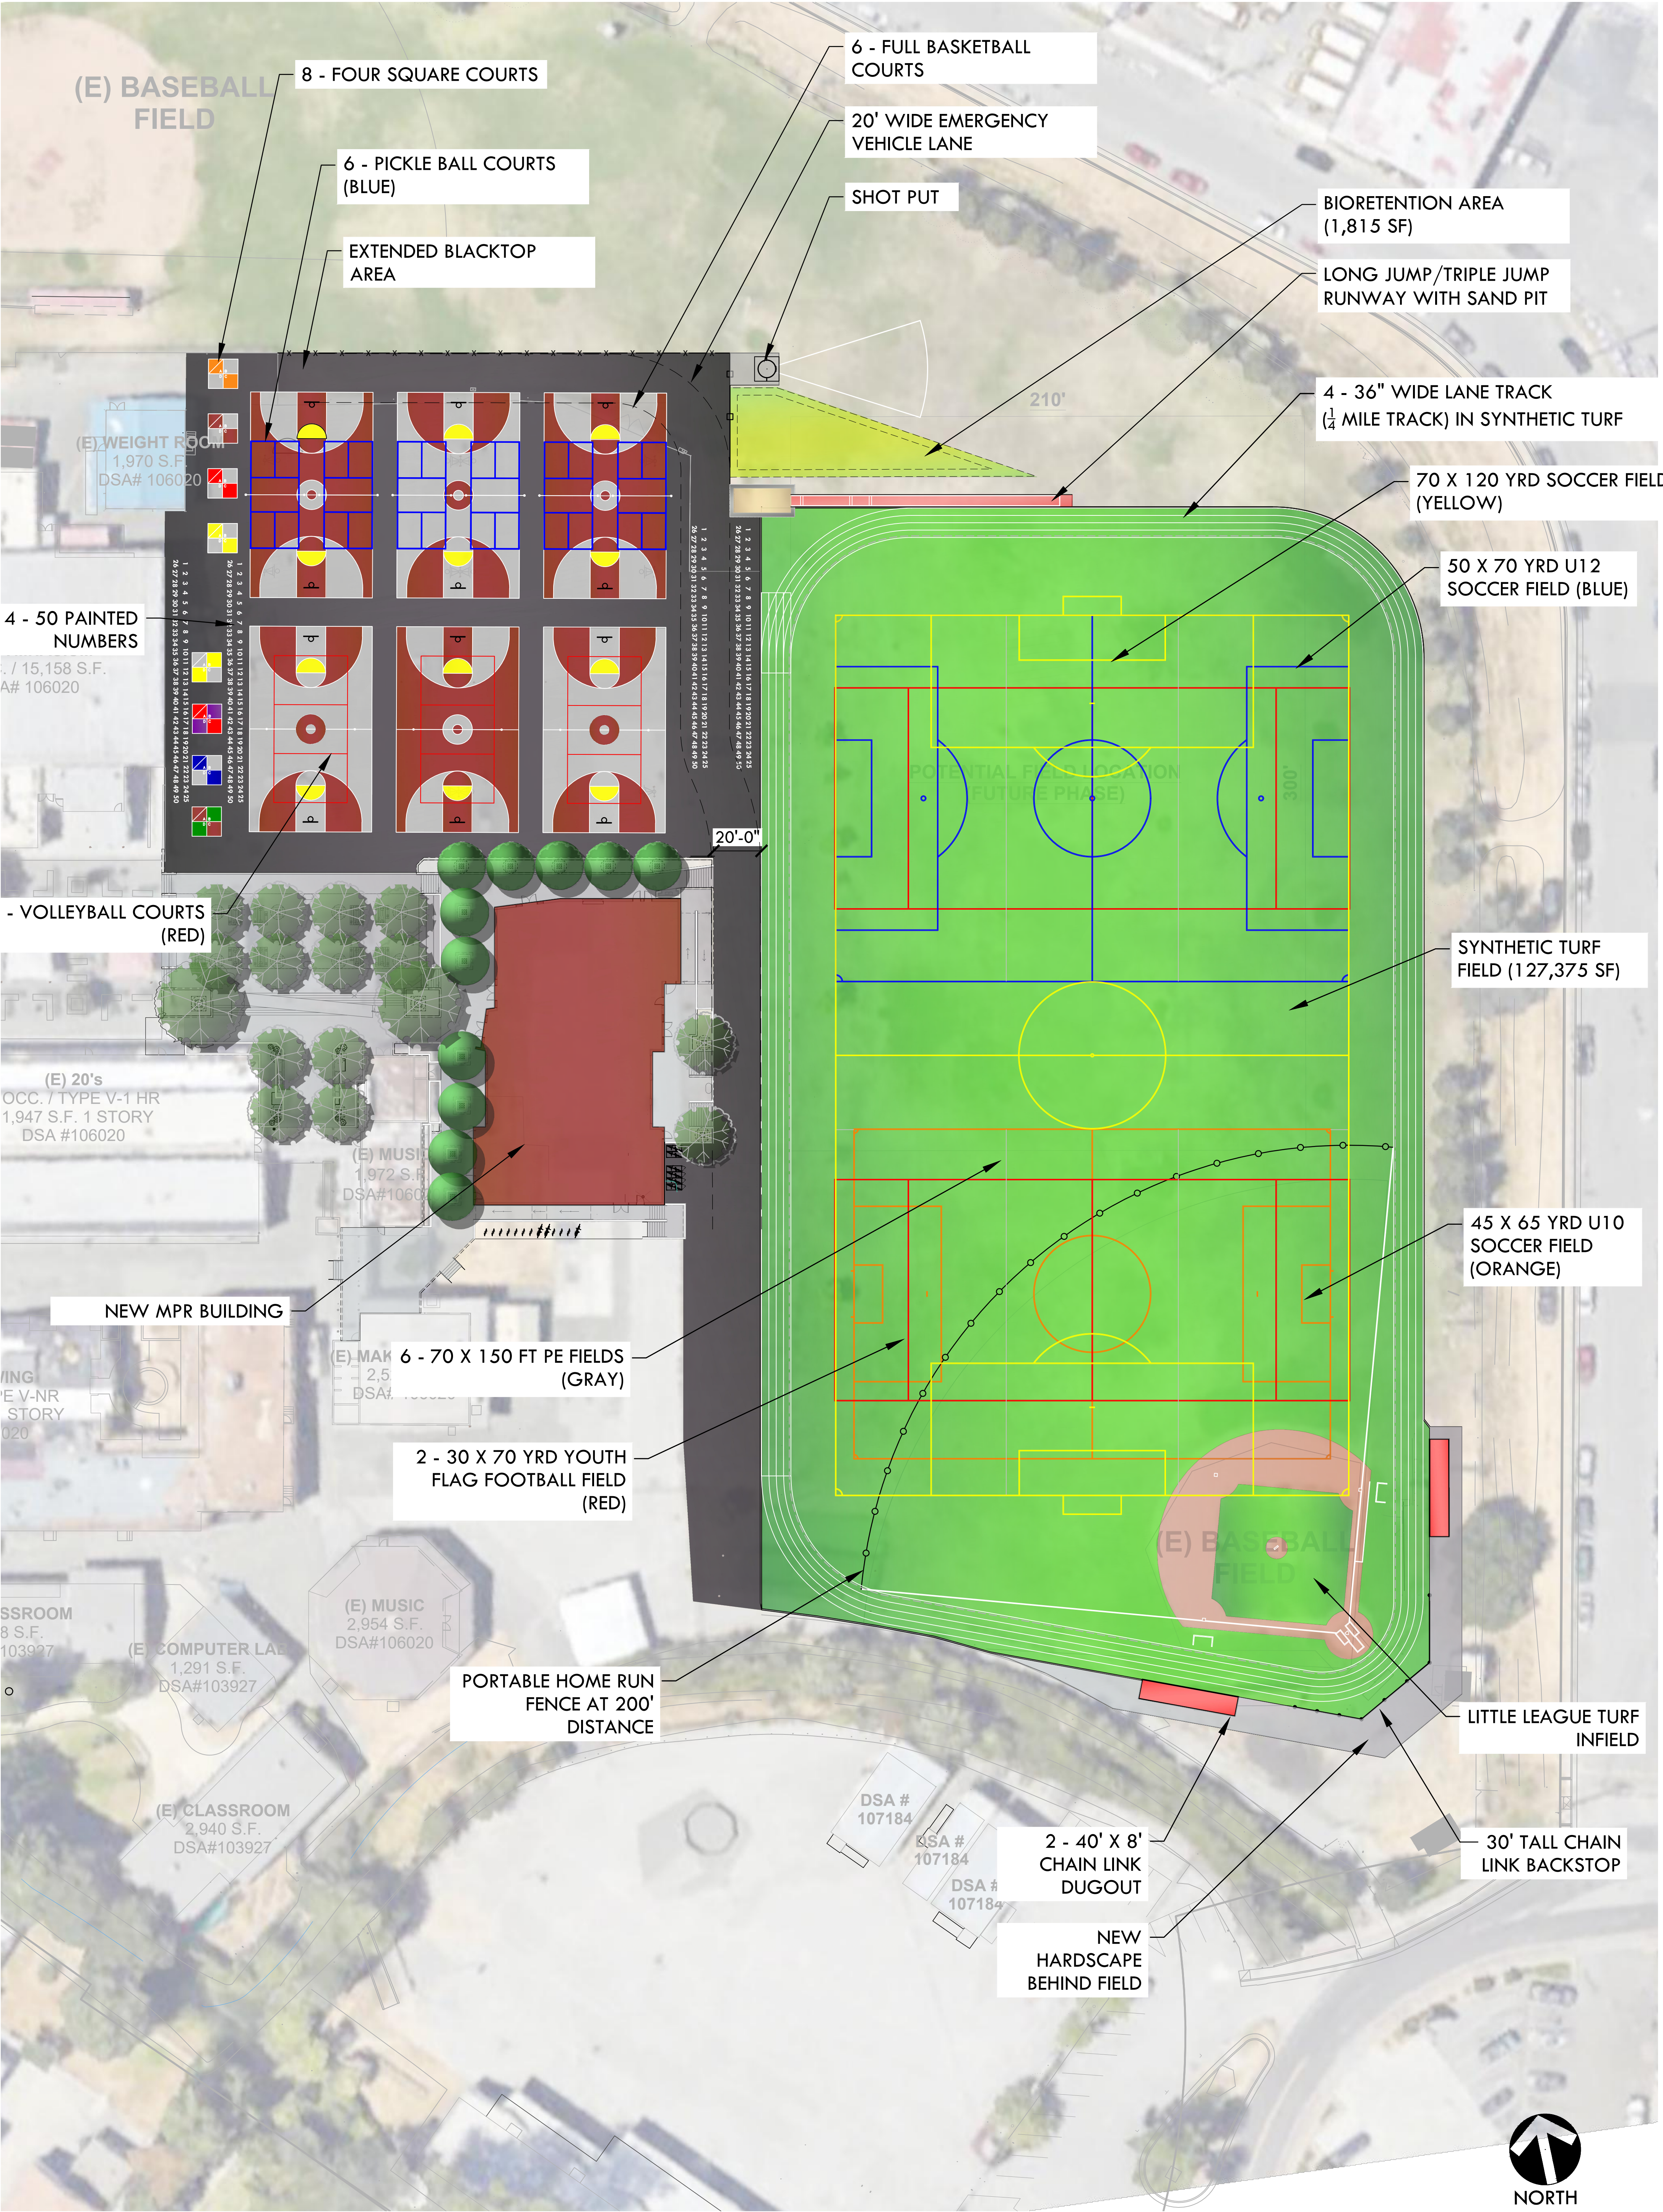

Athletic Improvements - Master Plan - Preferred

Davidson Middle School

San Rafael, CA 94901



LANDSCAPE ARCHITECTURE
CIVIL ENGINEERING
SPORT PLANNING & DESIGN
3358 Round Barn Blvd., Suite 200
Santa Rosa, CA 95403
tel: 707.800.4204
www.verdedesigninc.com