





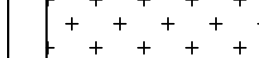
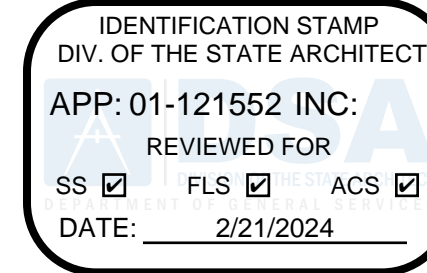
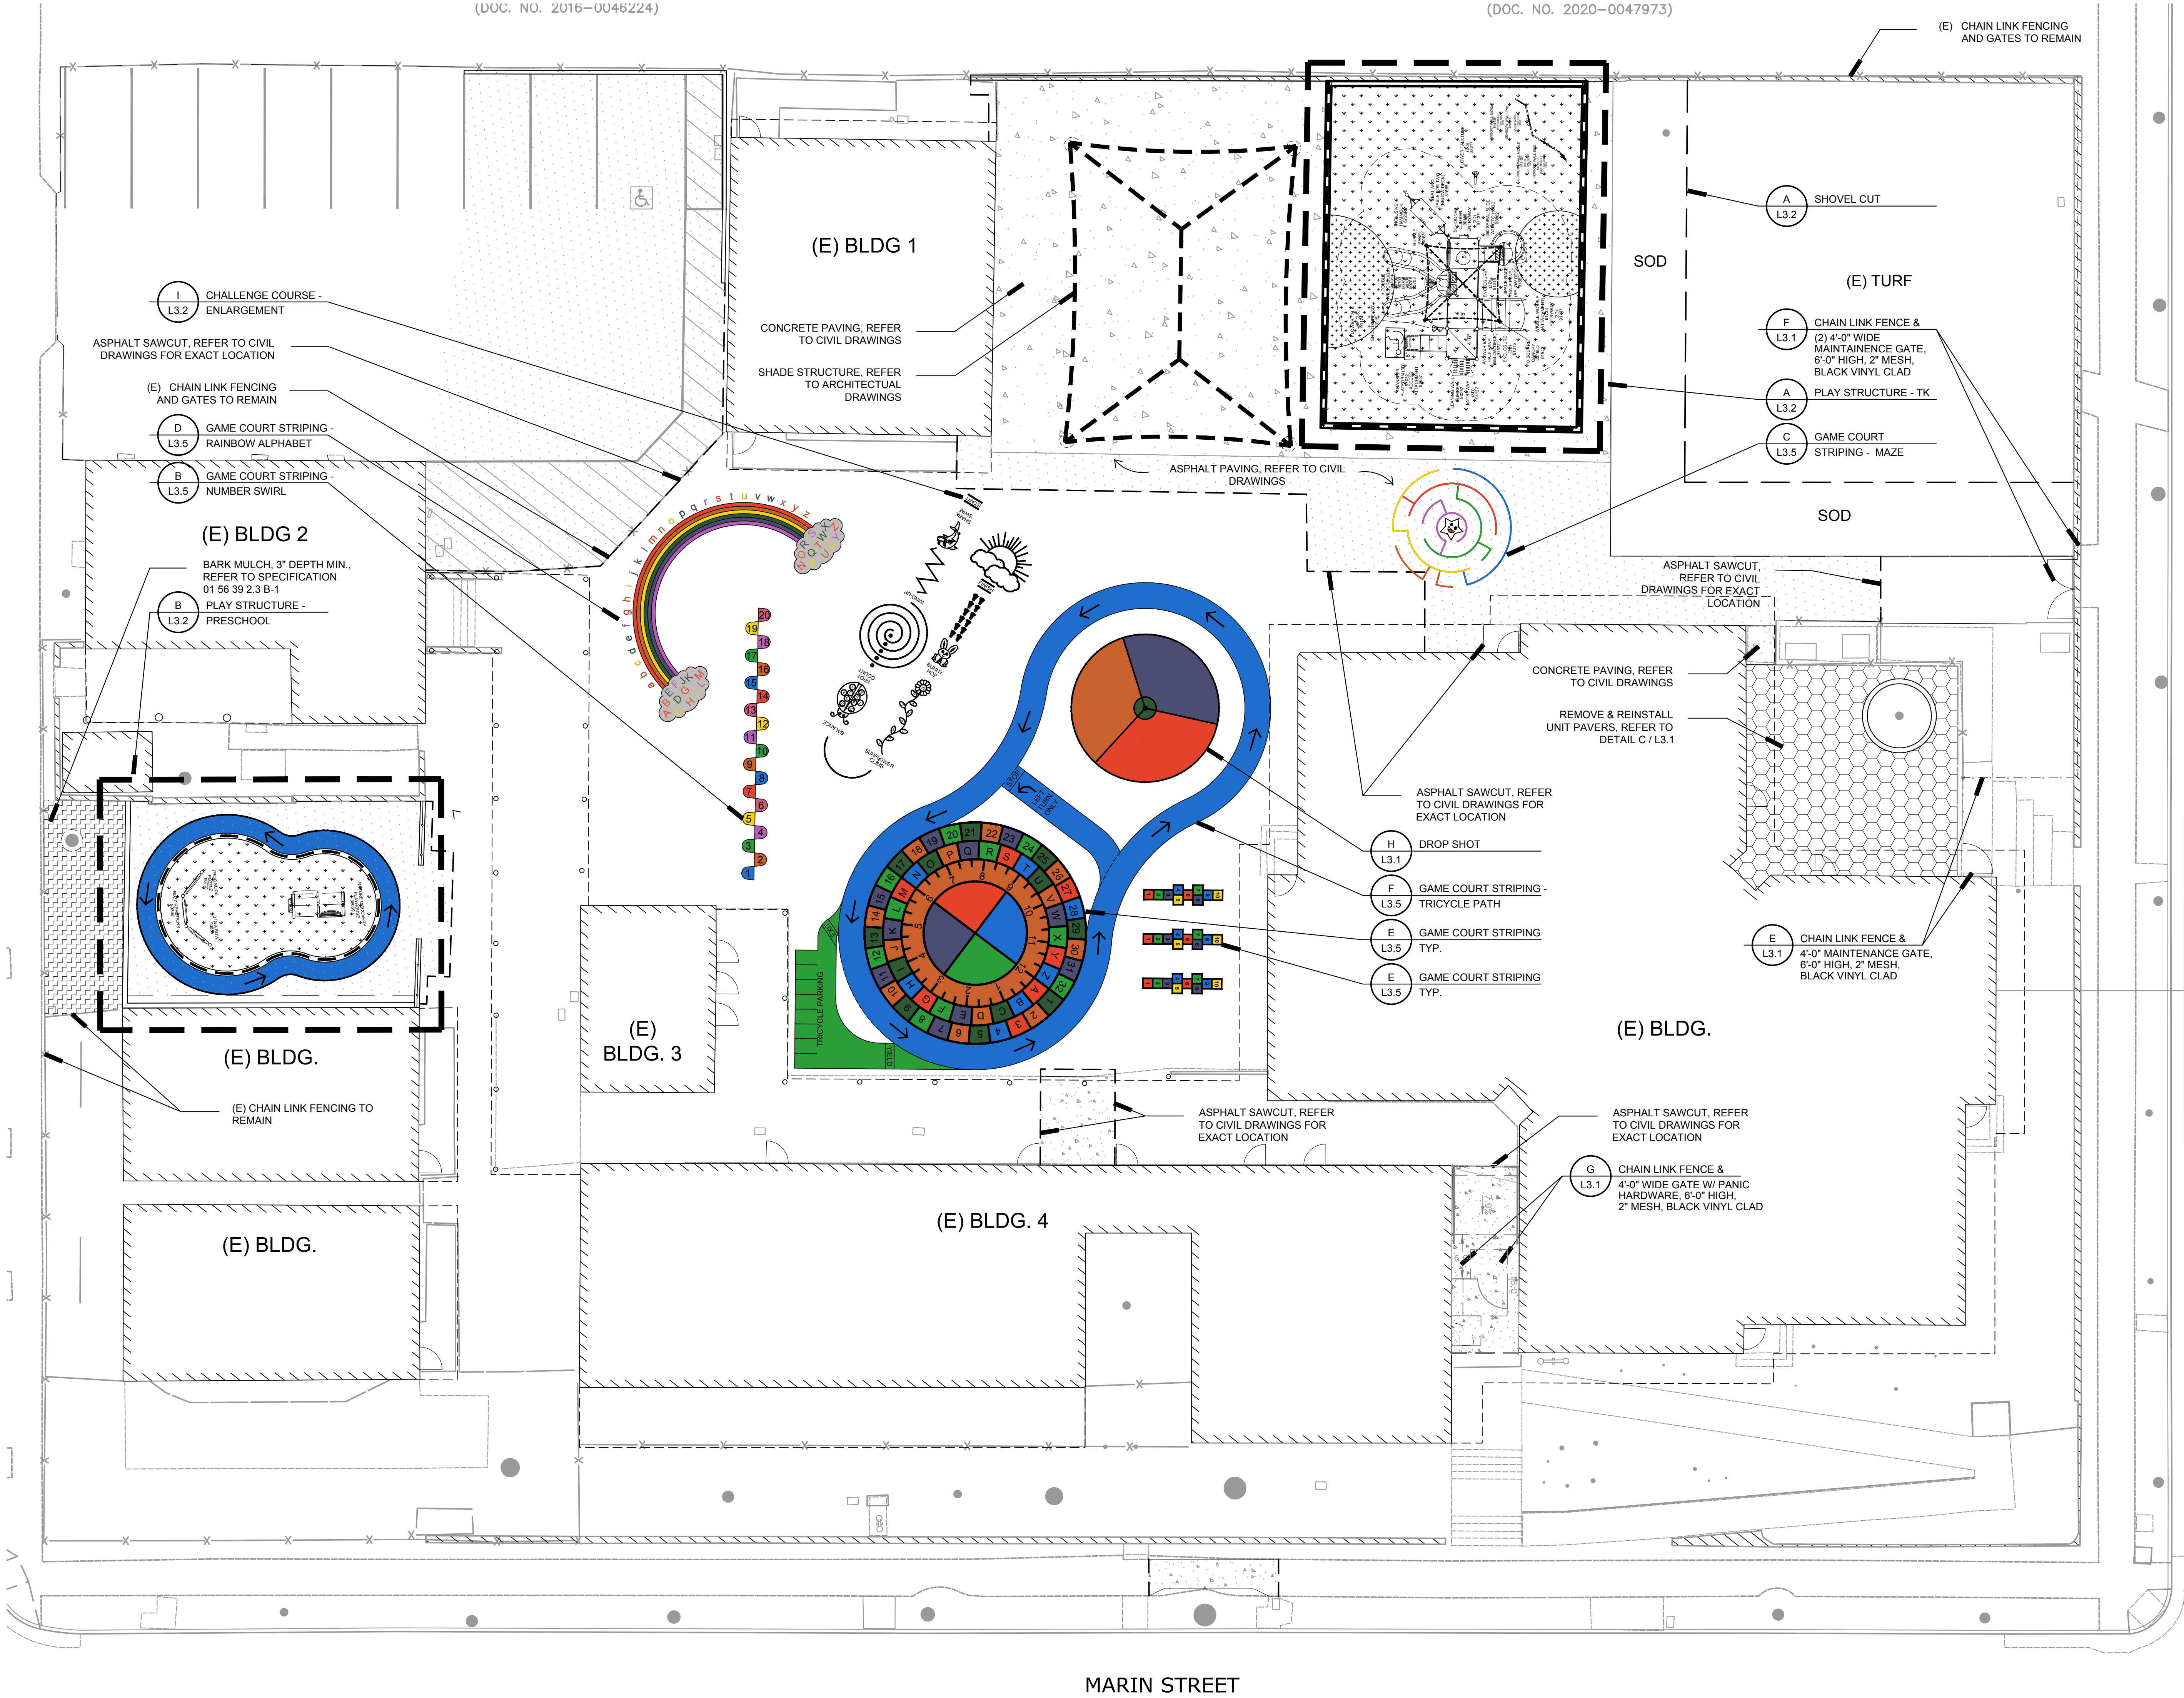


MATERIAL & DETAIL REFERENCE NOTES

- THESE NOTES ARE FOR GENERAL REFERENCE IN CONJUNCTION WITH AND AS A SUPPLEMENT TO THE WRITTEN SPECIFICATIONS, DETAILS, ADDENDA AND CHANGE ORDERS ASSOCIATED WITH THE CONTRACT DOCUMENTS.
- CONTRACTOR SHALL BECOME FAMILIAR WITH THE LOCATION OF EXISTING AND PROPOSED UNDERGROUND SERVICES. CONTACT UNDERGROUND SERVICE ALERT (USA) AT (800) 642-2444 PRIOR TO BEGINNING WORK. CONTACT DISTRICT REPRESENTATIVE SHOULD ANY CONFLICTS ARISE.
- SCORE AND EXPANSION JOINTS SHALL BE LOCATED AS INDICATED ON THIS PLAN. CONTRACTOR SHALL MAKE MINOR ADJUSTMENTS WHEN NECESSARY TO ALIGN SCORE AND EXPANSION JOINTS WITH RELATIVE ELEMENTS AS SHOWN ON THE PLAN.
- DETAIL CALLOUTS ON PLAN ARE PROVIDED FOR CONVENIENCE AND GENERAL REFERENCE ONLY. CONTRACTOR SHALL PROVIDE QUANTITY OF PRODUCTS, ELEMENTS AND MATERIALS AS SYMBOLIZED ON PLANS, ASSOCIATED DETAILS AND SPECIFICATIONS.
- FOR EACH CONCRETE FINISH SPECIFIED, CONTRACTOR SHALL POUR A 2'X2' SAMPLE FOR APPROVAL BY DISTRICT REPRESENTATIVE PRIOR TO INSTALLING CONCRETE PAVING.
- LANDSCAPE ARCHITECT IS NOT RESPONSIBLE FOR MEANS AND METHODS OF CONSTRUCTION. IF WORK WITHIN THIS SCOPE REQUIRES REMOVAL, RENOVATION, OR DEMOLITION OF EXISTING TO REMAIN ELEMENTS, BOTH SURFACE AND KNOWN SUBSURFACE CONDITIONS, CONTRACTOR SHALL INCLUDE IN THE BID SUFFICIENT LABOR AND MATERIALS TO RESTORE EXISTING TO REMAIN IMPROVEMENTS IN-KIND AND AS ACCEPTABLE TO DISTRICT REPRESENTATIVE.
- CONTRACTOR SHALL COORDINATE ROUGH GRADING AND FINE GRADING TO ENSURE EXISTING SUITABLE TOPSOIL IS REMOVED, STOCKPILED AND REINSTALLED INTO ALL PROPOSED LANDSCAPE AREAS. IN THE EVENT THERE IS NOT ENOUGH EXISTING TOPSOIL, OR NO PLACE TO STOCKPILE TOPSOIL, CONTRACTOR SHALL IMPORT AND INSTALL TOPSOIL.
- THE CONTRACTOR SHALL BE RESPONSIBLE UNDER THIS CONTRACT FOR REPAIRING OR REPLACING, AT THEIR OWN EXPENSE, SURFACE AND SUBSURFACE SITE FEATURES TO REMAIN, INCLUDING BUT NOT LIMITED TO ANY STRUCTURES, FENCES, WALLS, PAVING SURFACES, PLANT MATERIAL AND/OR TREES DAMAGED OR DESTROYED, BOTH ON THIS PROPERTY OR THOSE PROPERTIES ADJACENT TO THIS SITE. THE DAMAGED ITEM(S) WILL BE RESTORED TO THEIR ORIGINAL CONDITION OR REPLACED TO THE SATISFACTION OF THE OWNER'S REPRESENTATIVE.
- CONTRACTOR SHALL ADJUST EXISTING UTILITY BOXES TO BE FLUSH WITH PROPOSED GRADES.
- REFER TO CONSTRUCTION DETAILS ON SHEETS L3.1 - L3.5
- REFER TO THE FOLLOWING SPECIFICATION SECTIONS:
 - 01 56 39 TEMPORARY TREE AND PLANT PROTECTION
 - 11 68 16 PLAY STRUCTURES
 - 32 13 13.1 CONCRETE WORK (LANDSCAPE)
 - 32 14 00 UNIT PAVERS
 - 32 17 23 13 PAINTED PAVEMENT MARKINGS
 - 32 18 16 SYNTHETIC RESILIENT SURFACING
 - 32 18 16.16 PROTECTIVE RUBBER SURFACING UNDER SYNTHETIC TURF
 - 32 13 13 CHAIN LINK FENCING AND GATES

MATERIAL & DETAIL REFERENCE LEGEND

SYMBOL	DETAIL DESCRIPTION	DETAIL REFERENCE
	CONCRETE CURB W/ RAIL PANEL CENTERED IN CURB	A & B / L3.1
	RE-INSTALLED UNIT PAVERS	C / L3.1
	CHAIN LINK FENCE 6'-0" HIGH, 2" MESH, BLACK VINYL CLAD	E, F, G / L3.1
	RESILIENT SURFACING PERIMETER CURB	A / L3.3
	RESILIENT SAFETY SURFACING (SYNTHETIC TURF)	A / L3.3
	RESILIENT SAFETY SURFACING (POUR IN PLACE)	A / L3.3
	GROUND COVER BARK MULCH ONLY, 3" DEPTH, MIN. REFER TO SPECIFICATION 01 56 39 ITEM 2.3 B-1	

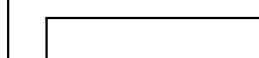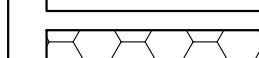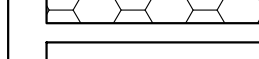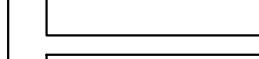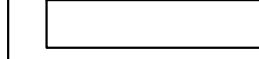

DSA APP. NO: 01-121552



SAN RAFAEL CITY SCHOOL DISTRICT

SHORT ES ECE
DEVELOPMENT
CENTER

35 MARIN ST, SAN RAFAEL, CA
94901

SAN RAFAEL CITY SCHOOL
DISTRICT


DATE 02.09.2024

PROJECT No.: 2023-014
ANLA - #2352

DSA OTC SUBMITTAL

MATERIAL &
DETAIL
REFERENCE
PLAN

L2

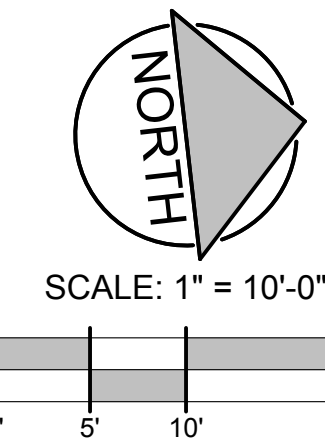


-
- Diagram illustrating the dimensions and specifications for a blue rectangular sign with white text and markings.
- Dimensions:**
- Total height: 3'-6"
 - Top section height: 2'-0"
 - Horizontal stripe height: 2"
 - Bottom section height: 1'-4"
 - Horizontal stripe width: 2"
 - Horizontal stripe color: WHITE
- Text and Markings:**
- Top section: YIELD
 - Bottom section: ENTER
 - Horizontal stripe: TRICYCLE PATH STRIPING TO BE 2" WIDTH, COLOR TO BE WHITE.
 - Center: TRICYCLE PATH ARROWS TO BE 4" STRIPING WIDTH, COLOR TO BE WHITE. LENGTH AND SHAPE OF ARROWS SHALL BE AS SHOWN ON MATERIAL & DETAIL REFERENCE PLAN, SHEET L2.
- Text Specifications:**
- Text to be 8" tall letters.
 - Font to be ARIAL.
 - No stencil.
 - Gaps within letters will be permitted.
 - Color to be WHITE.


SCALE: NTS



SCALE: NTS

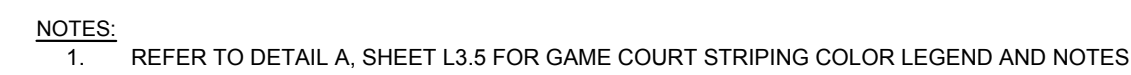

SCALE: NTS

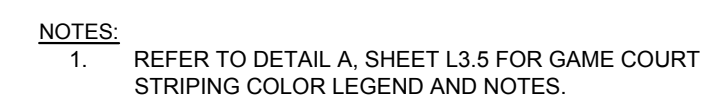

SCALE: NTS

NOTES:

1. REFER TO SPECIFICATION SECTION 17 23 23.1 - PAINTED PAVENT MARKINGS
2. PAINTED PAVEMENT MARKINGS TO BE KELLY-MORE ACRYLONITRILE BUTADIENE STYRENE OR APPROVED COLOR, AVAILABLE THROUGH KELLY-MORE, WWW.KELLYMORE.COM
3. PAINT IS TO BE APPLIED IN 2-3 COATS AS REQUIRED TO OBTAIN FULL COVERAGE, EVEN COLOR, UNIFORM SHEEN, AND MAXIMUM DURABILITY. ALLOW AT LEAST 4 HOURS DRYING TIME BETWEEN EACH COAT
4. TOP COAT OF PAINT IS TO BE TEXTURED, SLIP RESISTANT AS REQUIRED PER CBC CHAPTER 110-130.2, INCORPORATE H&C SHARKGRIP SLIP-RESISTANT ADDITIVE INTO FINAL COAT OF PAINT. MANUFACTURER'S RECOMMENDED MIXING RATIO IS 3.02 OZ PER GALLON, AND APPLY TOP COAT WITH A ROLLER. REFER TO SPECIFICATION SECTION 17 23 23.3 PAINTED PAVEMENT MARKINGS
5. ALL TEXT SHALL BE Arial, Font: 8 HIGH UNLESS OTHERWISE NOTED. COLOR DETAIL, EDGES OF ALL LETTERS ARE TO BE CRISP AND WITH NO OVERSPRAY OR OVERPAINTING ON ADJACENT SURFACES. STENCIL GAPS WITH LETTERS SHALL NOT BE PERMITTED
6. CONTRACTOR TO VERIFY WHICH COLORS WILL BE USED IN THIS PROJECT PRIOR TO PURCHASING PAINT. NOT ALL COLORS IN LIST WILL BE USED.

① INDICATES CORRESPONDING COLOR #

SCALE: NTS

SCALE: NTS



SAN RAFAEL CITY SCHOOL DISTRICT

35 MARIN ST, SAN RAFAEL, CA
94901

**SAN RAFAEL CITY SCHOOL
DISTRICT**


DATE 02.09.2024

PROJECT No.: 2023-014
ANLA - #2352

DSA OTC SUBMITTAL

CONSTRUCTION DETAILS

L3.5

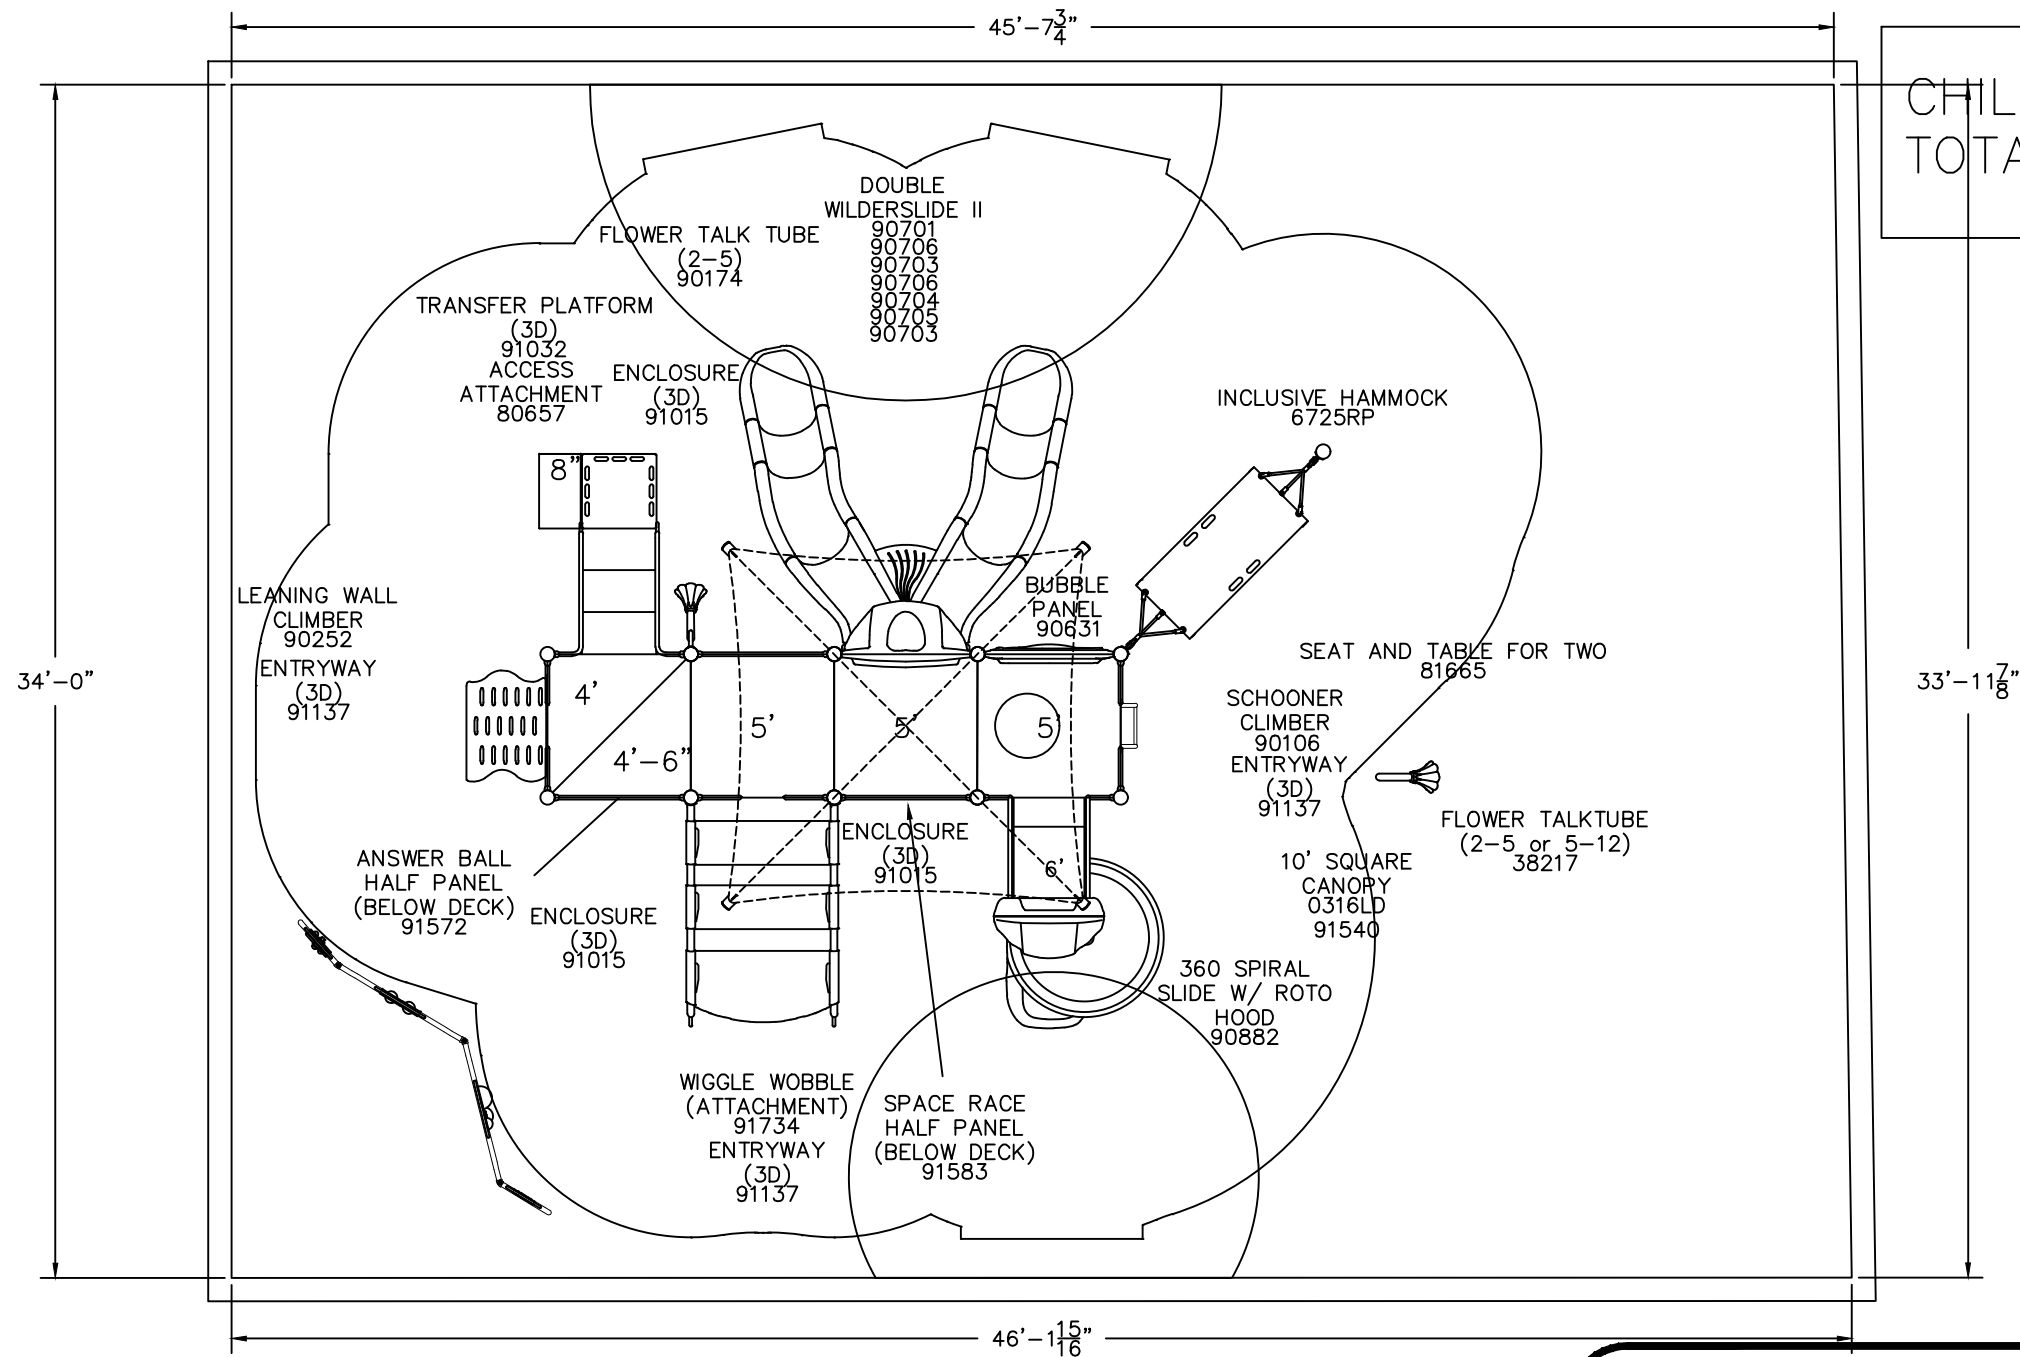

CHILD CAPACITY— 50–60
TOTAL PLAY EVENTS —14

PLAY AREA CRITICAL
FALL HEIGHT 6'



To verify product certification, visit www.ipema.org.
The space requirements shown in this publication are shown to ASTM Standards. Requirements for other standards may be different.

- | | |
|---|---|
| SENSORY WALL—MIDDLE
6431SP
BELLS
(20" — ONE—SIDED)
3904 | SENSORY WALL—MIDDLE
6431SP
SPIN CHIMES
(20" — TWO—SIDED)
3900 |
| SENSORY WALL—END
6432SP
ROLLER BALLS
(12" — TWO—SIDED)
3950 | SENSORY WALL—END
6432SP
COLOR WHEEL
(12" — TWO—SIDED)
3900 |

This Unit includes play events and routes or travel specifically designed for special needs users. It is the opinion of the manufacturer that these play events and routes of travel conform to the accessibility requirements of the ADA (Americans with Disabilities Act)

Total Elevated Play Components	6		
Total Elevated Play Components Accessible By Ramp	0	Required	0
Total Elevated Components Accessible By Transfer	6	Required	3
Total Accessible Ground Level Components Shown	8	Required	2
Total Different Types Of Ground Level Components	3	Required	2



A PLAYCORE Company

150 PlayCore Drive SE
Fort Payne, AL 35967
www.gametime.com



Short ES
Kinder
San Rafael, CA
Representative
mrc

This play equipment is recommended for children ages
2-5

Minimum Area Required:

Scale: 1" = 5'-0"

This drawing can be scaled only when in an 11" x 17" format

IMPORTANT: Soft resilient surfacing should be placed in the use zones of all equipment, as specified for each type of equipment, and at depths to meet the critical fall heights as specified by the U.S. consumer Product Safety Commission, ASTM standard F 1487 and Canadian Standard CAN/CSA-Z-614

Drawn By:
dc

Date:
1.30.24

Drawing Name:



Short Elementary School





Short Elementary School






Short Elementary School



CHILD CAPACITY— 10–15
TOTAL PLAY EVENTS –4

PLAY AREA CRITICAL
FALL HEIGHT 0'

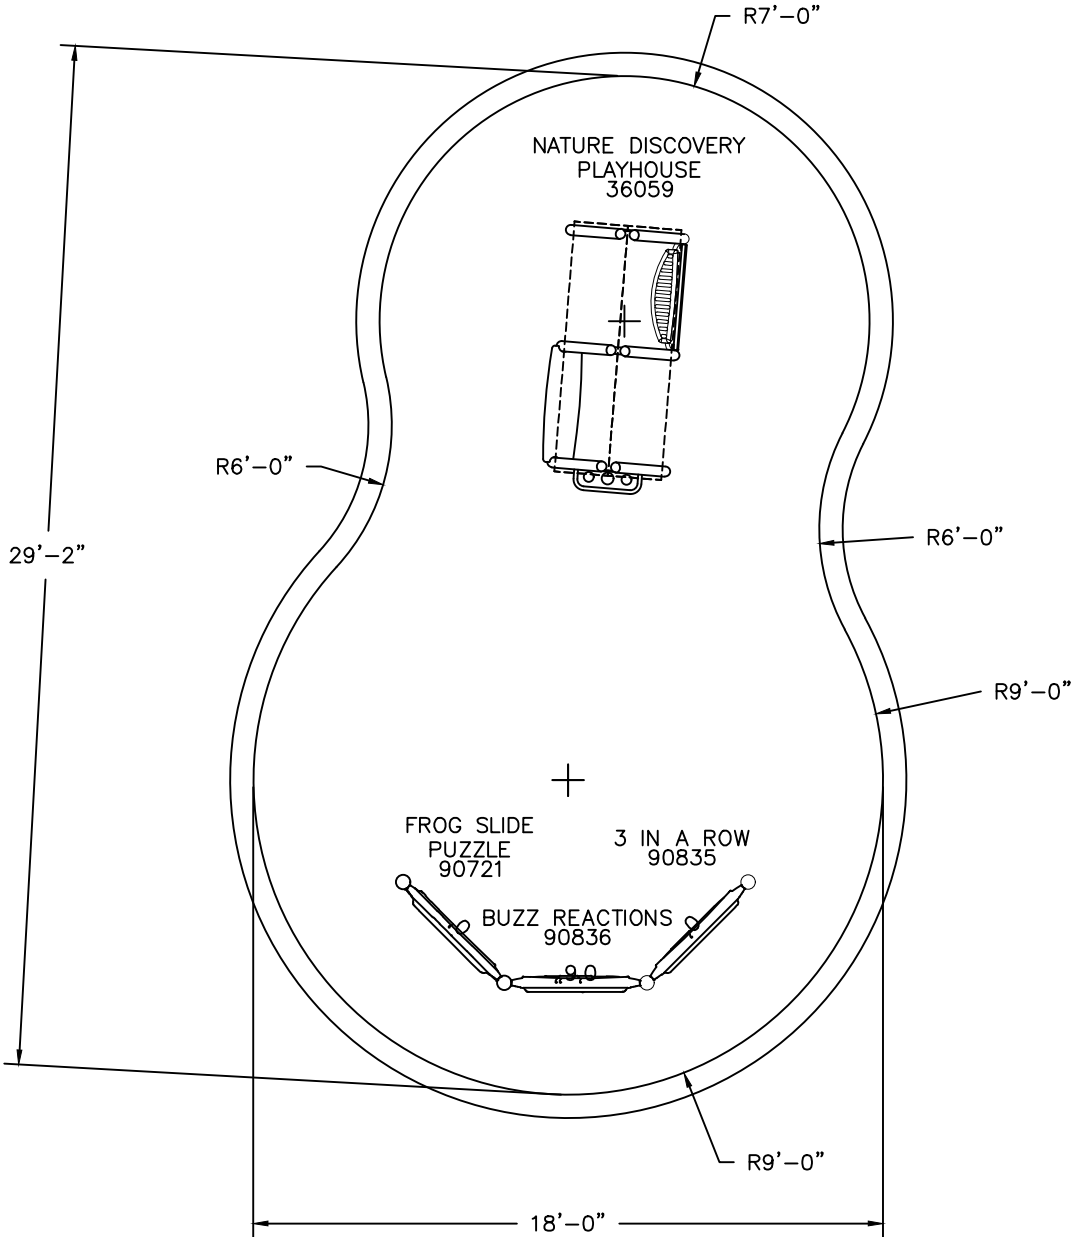

This Unit includes play events and routes or travel specifically designed for special needs users. It is the opinion of the manufacturer that these play events and routes of travel conform to the accessibility requirements of the ADA (Americans with Disabilities Act)

Total Elevated Play Components	0		0
Total Elevated Play Components Accessible By Ramp	0	Required	0
Total Elevated Components Accessible By Transfer	0	Required	0
Total Accessible Ground Level Components Shown	4	Required	0
Total Different Types Of Ground Level Components	2	Required	0

Gametime

A PLAYCORE Company

150 PlayCore Drive SE
Fort Payne, AL 35967
www.gametime.com



Short ES
Preschool
San Rafael, CA
Representative
mrc

This play
equipment is
recommended
for children ages
2-5

Minimum Area Required:

Scale: 1" = 5'-0"

This drawing can be
scaled only when in
an 11" x 17" format

IMPORTANT: Soft resilient surfacing
should be placed in the use zones of all
equipment, as specified for each type of
equipment, and at depths to meet the
critical fall heights as specified by the U.S.
consumer Product Safety Commission,
ASTM standard F 1487 and Canadian
Standard CAN/CSA-Z-614

Drawn By:
dc

Date:
1.30.24

Drawing Name:



Short Elementary School

